



P. A. P. NO.	SECTION	COUNTY	TOTAL SHEETS	SHEET NO.
846	05-00047-00-CH	WILL	036	030
STA. 15+50		TO STA. 17+00		
FED. ROAD DIST. NO. 1	ILLINOIS	FED. AID PROJECT		


CONTRACT #63033

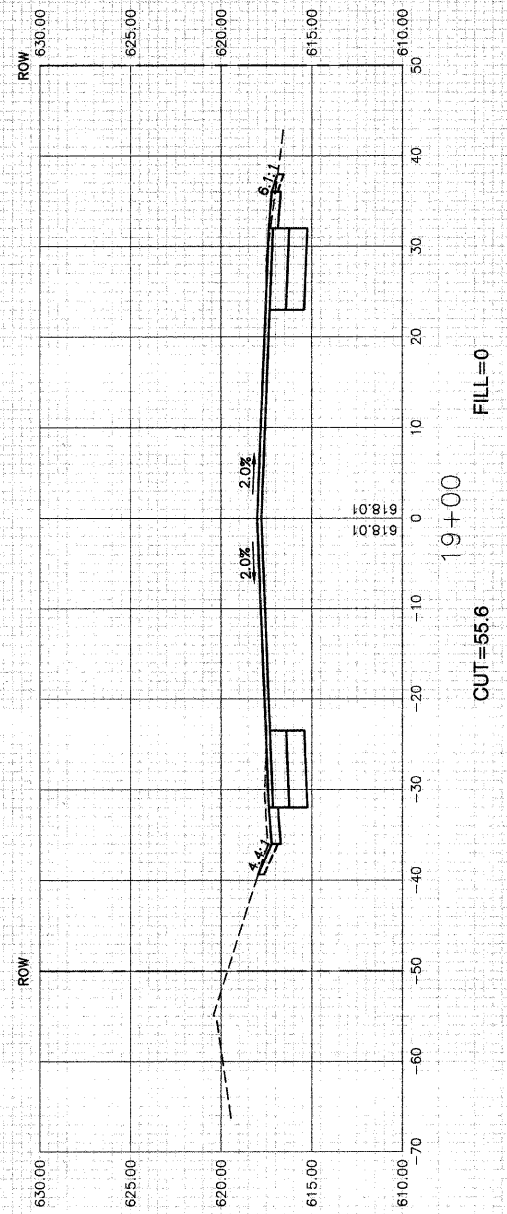


CUT=55.6
FILL=0

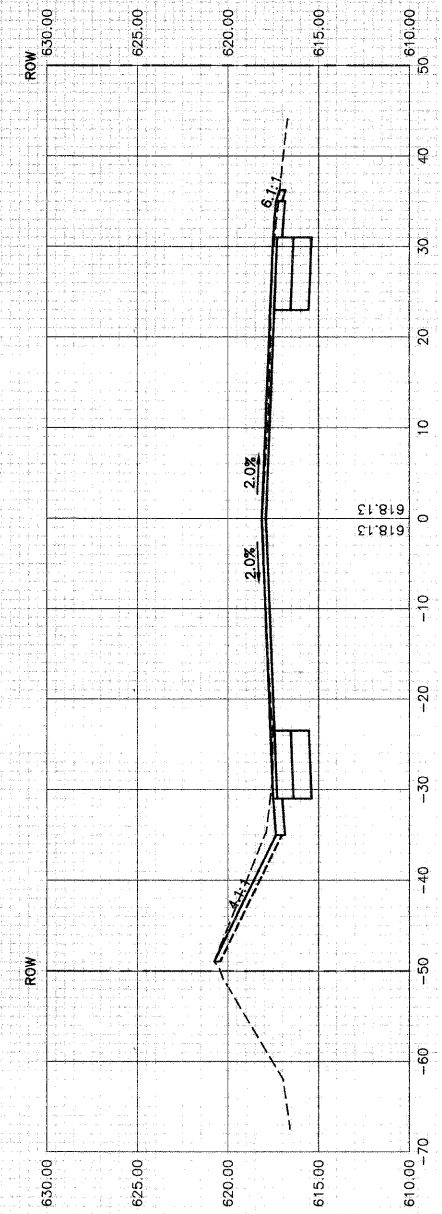

CUT=54.9
FILL=0

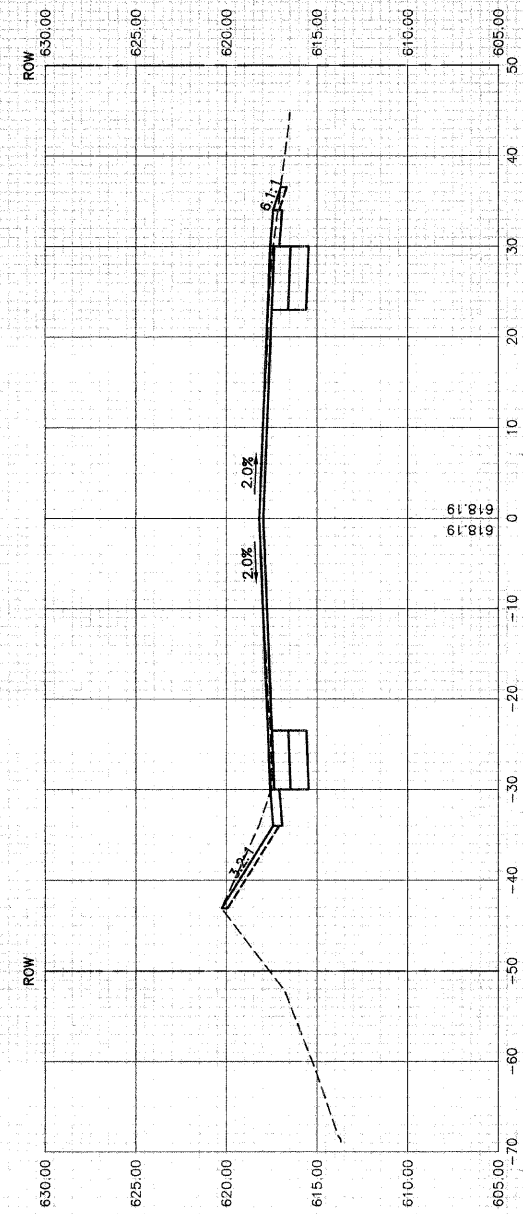

CUT=48.2
FILL=0

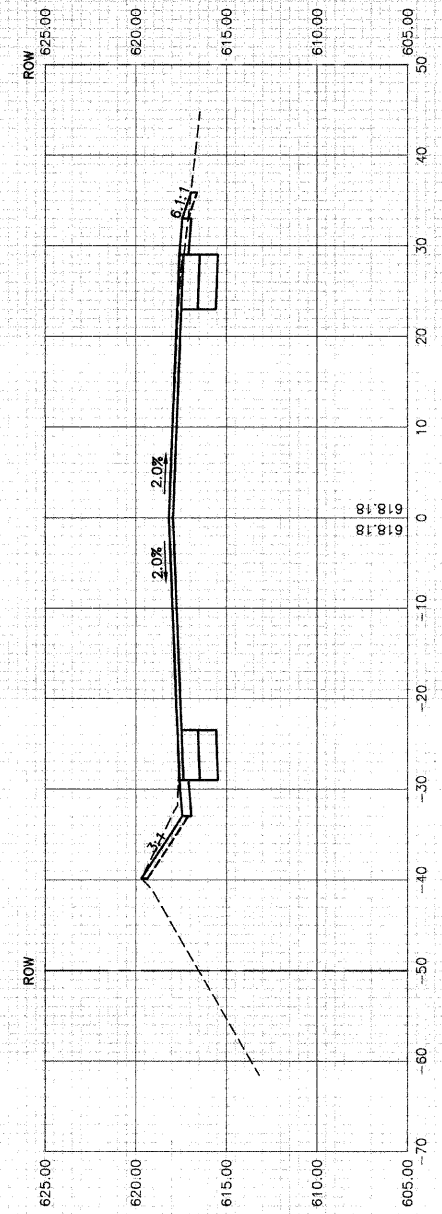

CUT=43.0
FILL=0

REVISIONS	
NAME	DATE

ILLINOIS DEPARTMENT OF TRANSPORTATION

IL RTE 53 AT UNIVERSITY PARKWAY
INTERSECTION IMPROVEMENT
CROSS SECTIONS

SCALE: VERT. 1"=5'
HORIZ. 1"=10'
DATE 8-29-08
DRAWN BY RG
CHECKED BY WD