



F. A. P. ETC.	SECTION	COUNTY	TOTAL SHEETS	SHEET NO.
846	05-00047-00-CH	WILL	036	032
STA. 15+50		TO STA. 17+00		
FED. ROAD DIST. NO. 1	ILLINOIS	FED. AID PROJECT		


CONTRACT #63033

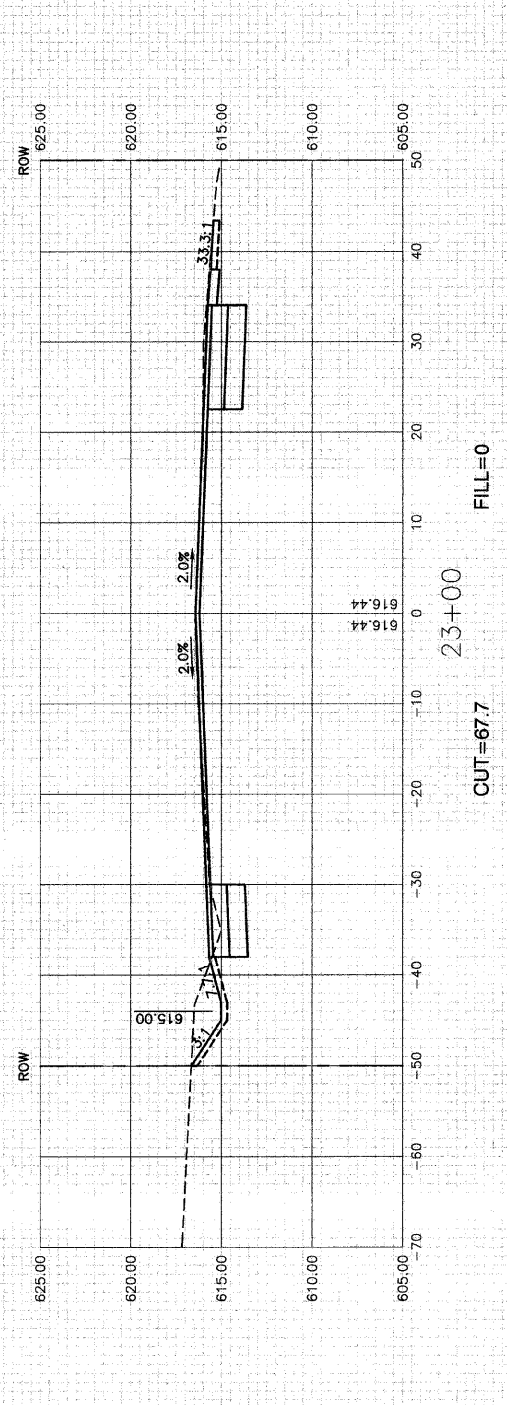


CUT=67.7  
23+00  
FILL=0

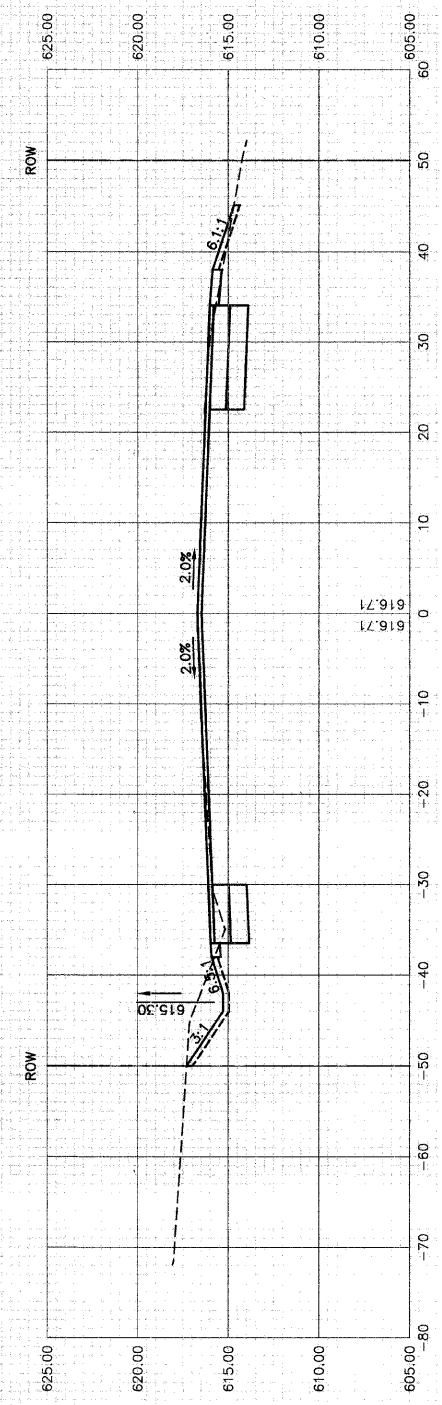

CUT=60.3  
22+50  
FILL=2.3

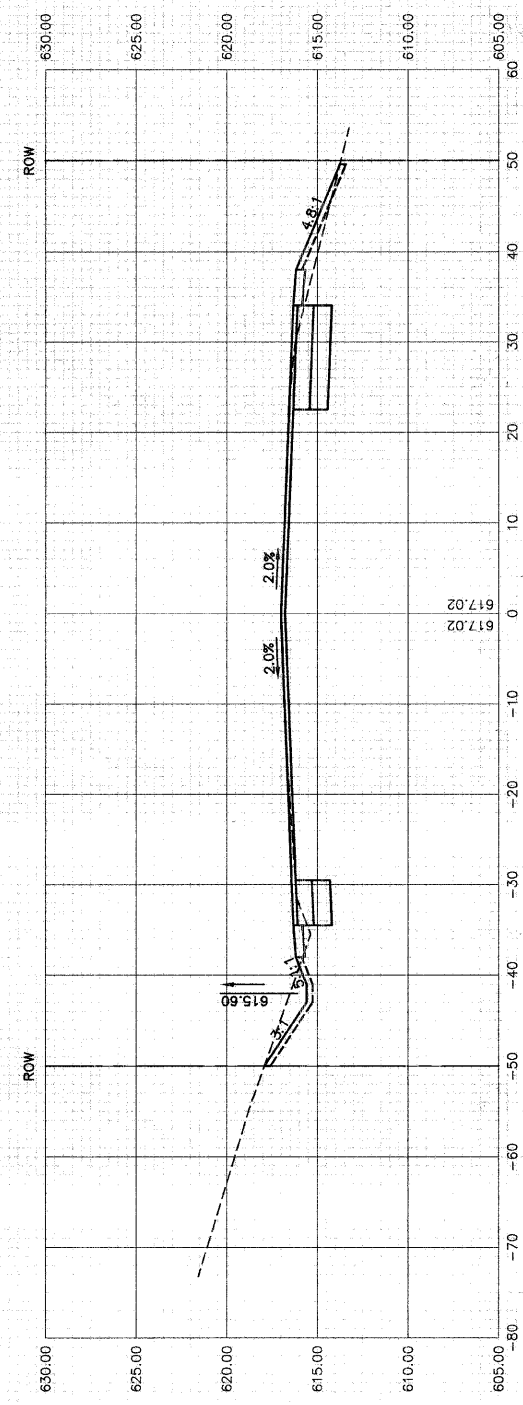

CUT=52.9  
22+00  
FILL=4.3

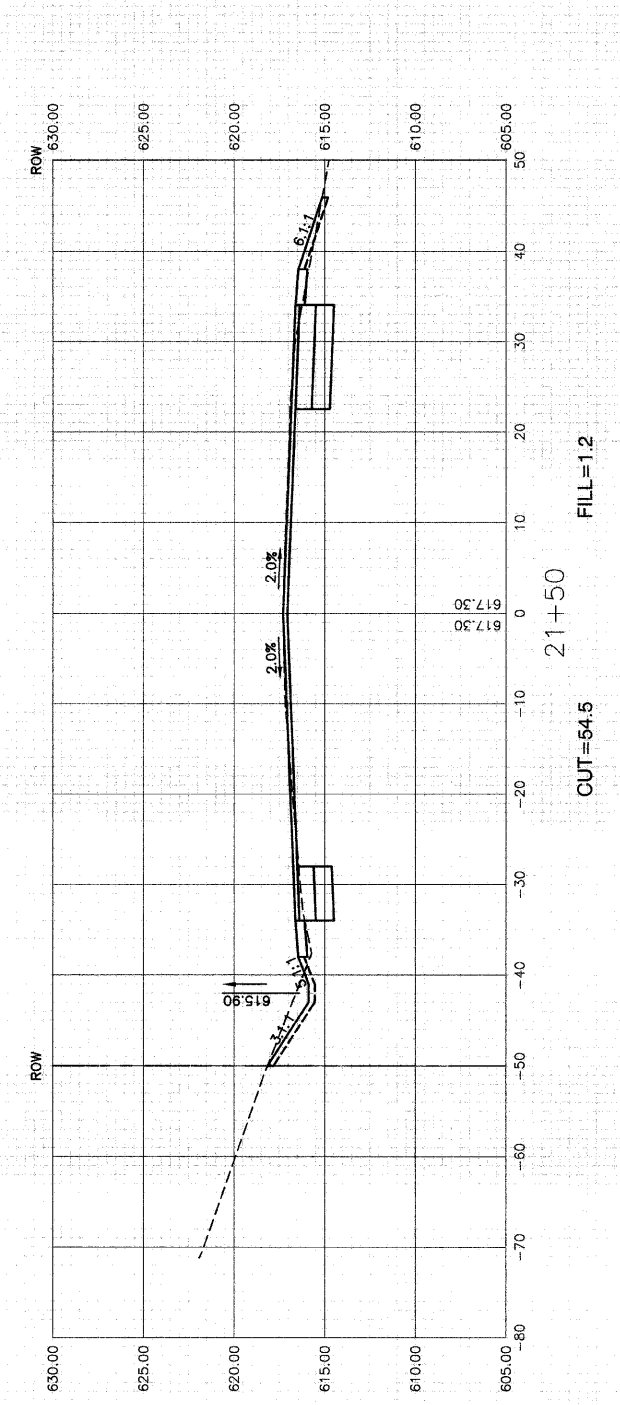

CUT=54.5  
21+50  
FILL=1.2

REVISIONS	
NAME	DATE

ILLINOIS DEPARTMENT OF TRANSPORTATION

IL RTE 53 AT UNIVERSITY PARKWAY  
INTERSECTION IMPROVEMENT  
CROSS SECTIONS

SCALE: VERT. 1"=5'  
HORIZ. 1"=10'  
DATE 8-29-08  
DRAWN BY RG  
CHECKED BY WD