



P. A. P. SHEET	SECTION	COUNTY	TOTAL SHEETS	SHEET NO.
846	05-00047-00-CH	WILL	036	033
STA. 15+50		TO STA. 17+00		
FED. ROAD DIST. NO. 1	ILLINOIS	FED. AID PROJECT		


CONTRACT #63033

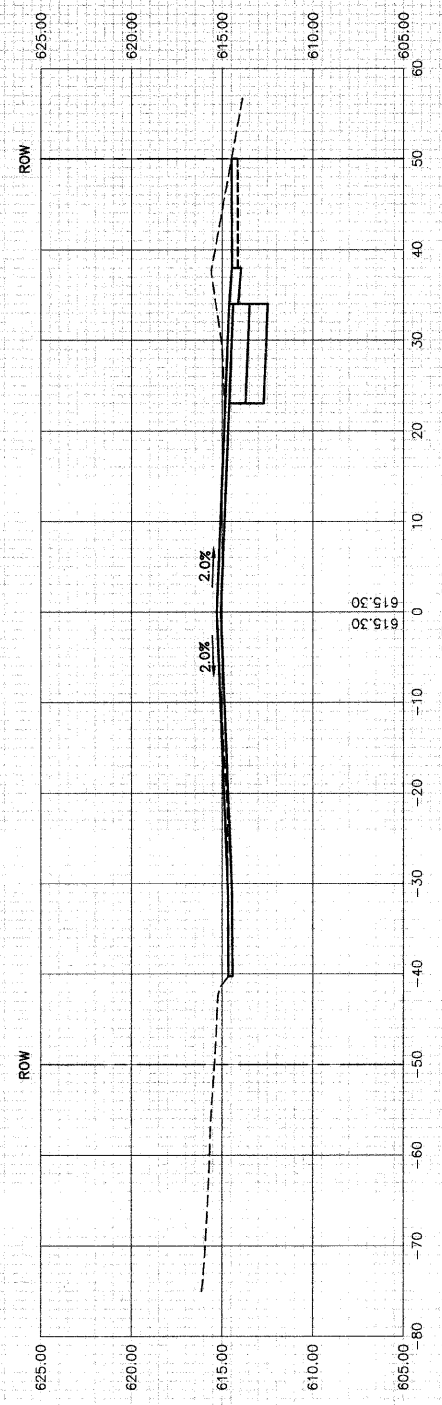


CUT=55.7 FILL=0

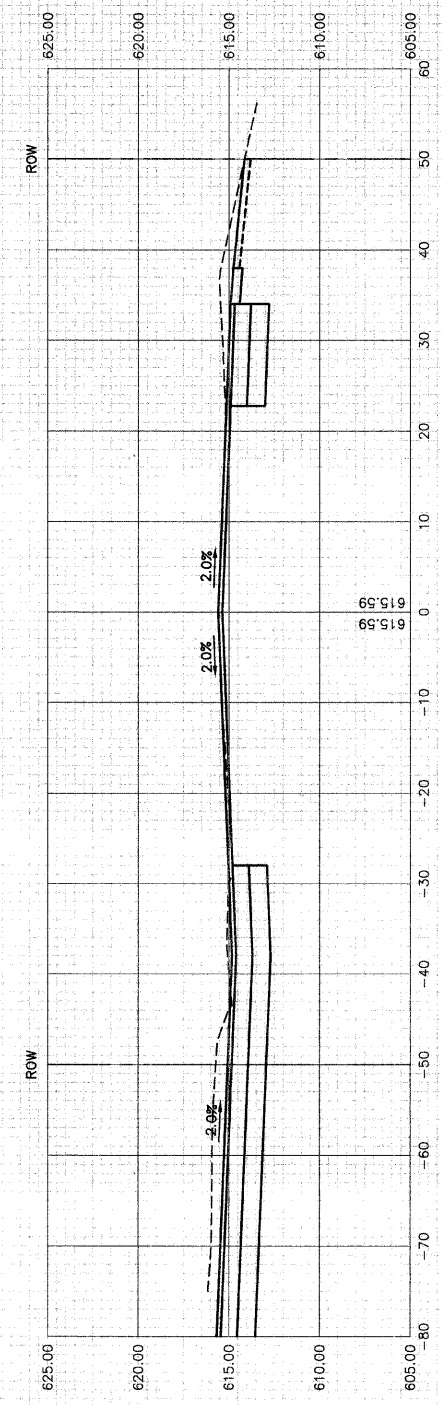

CUT=182.5 FILL=0

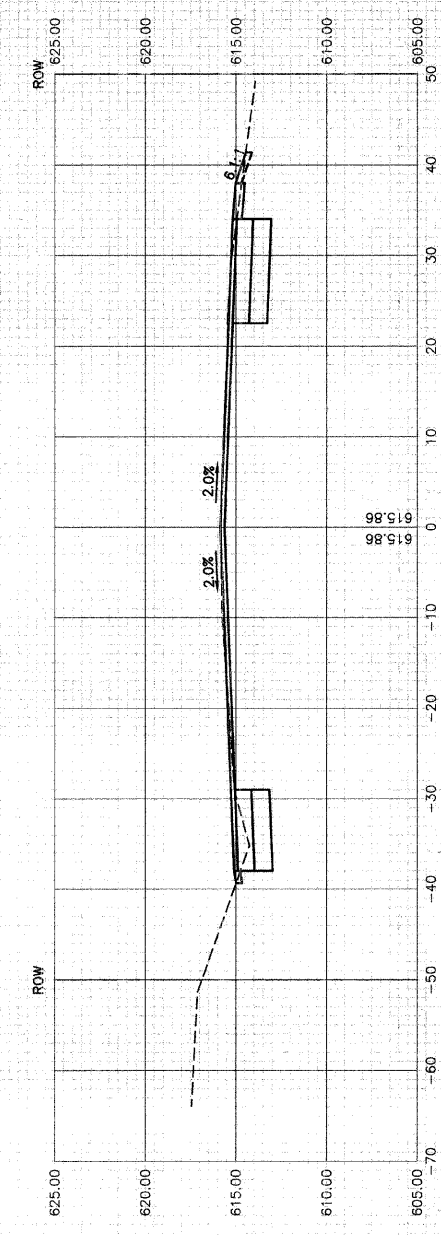

CUT=51.5 FILL=0

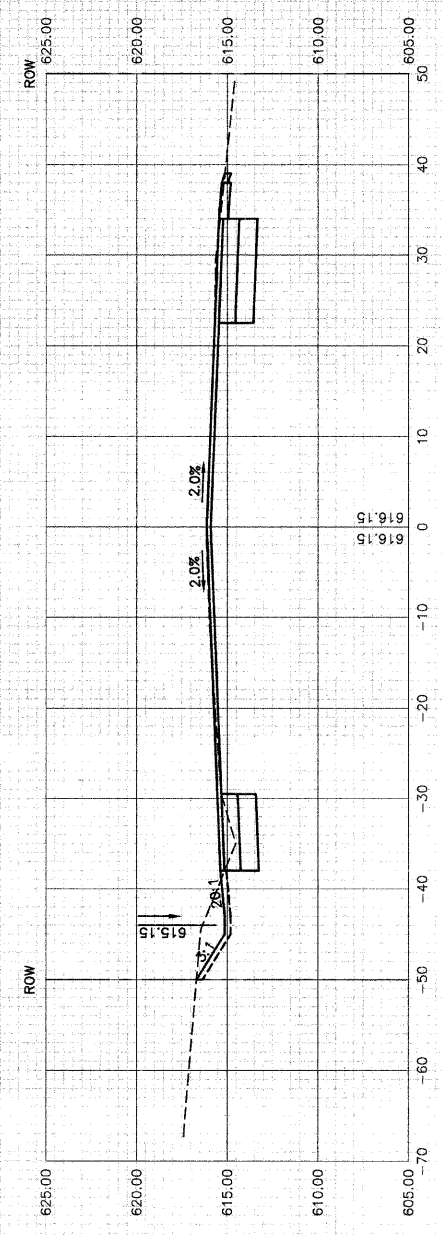

CUT=62.3 FILL=0

REVISIONS	
NAME	DATE

ILLINOIS DEPARTMENT OF TRANSPORTATION

IL RTE 53 AT UNIVERSITY PARKWAY INTERSECTION IMPROVEMENT CROSS SECTIONS

SCALE: VERT. 1"=5'  
 HORIZ. 1"=10'  
 DATE 8-29-08  
 DRAWN BY RG  
 CHECKED BY WD