
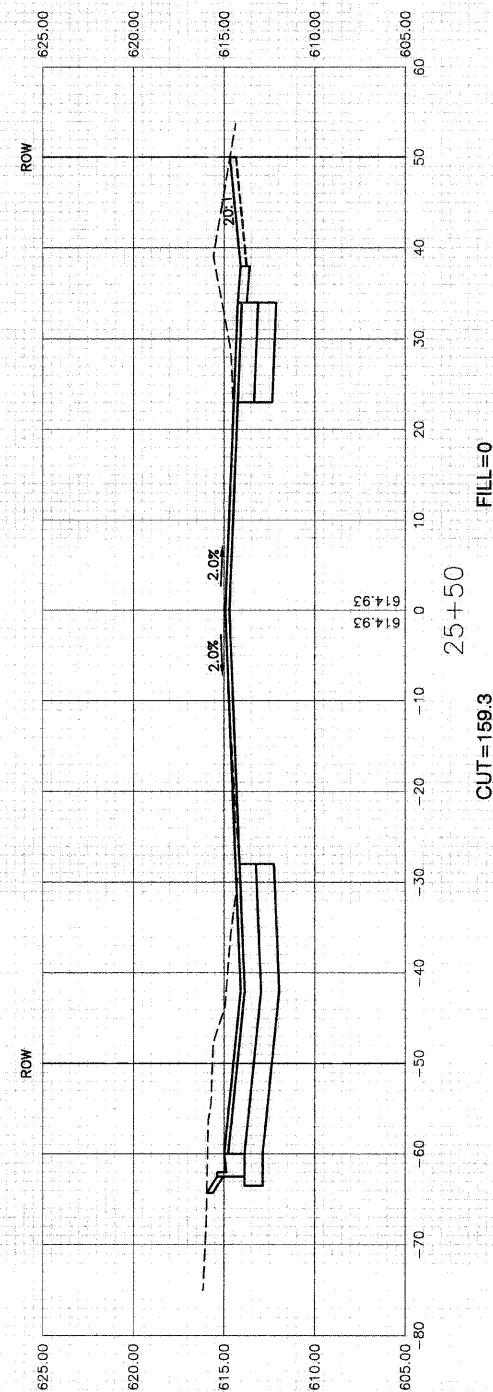
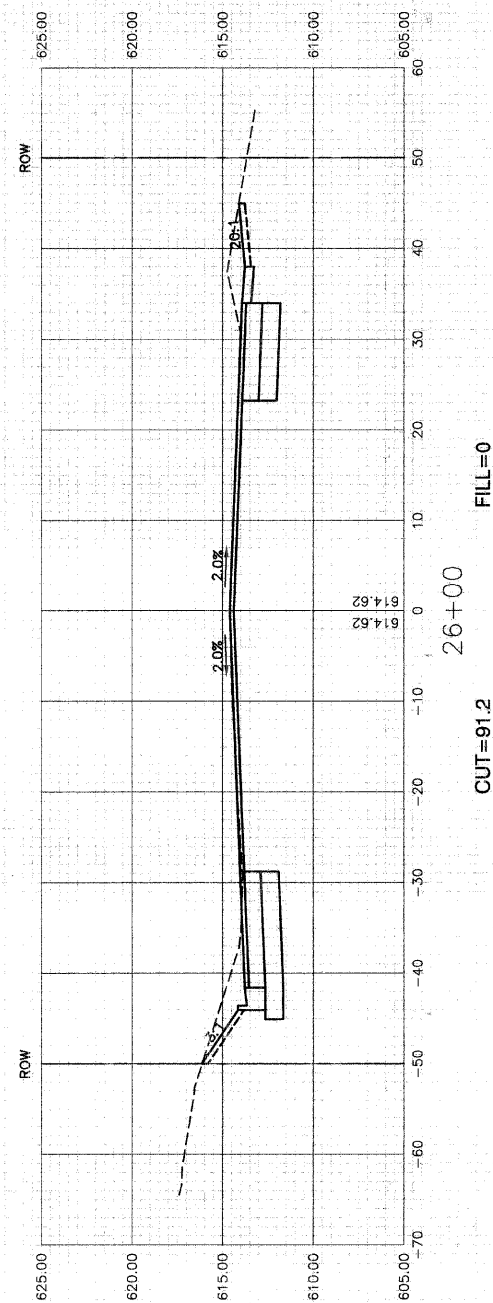
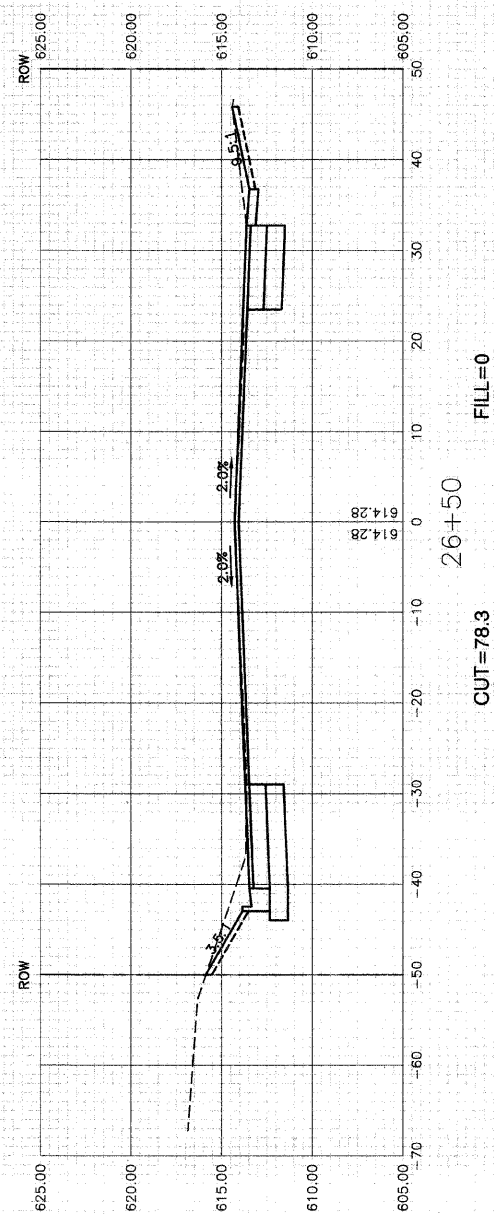


F. A. P. NO.	SECTION	COUNTY	TOTAL SHEETS	SHEET NO.
846	05-00047-00-CH	WILL	036	034
STA. 15+50		TO STA. 17+00		
FED. ROAD DIST. NO. 1	ILLINOIS	FED. AID PROJECT		

CONTRACT #63033

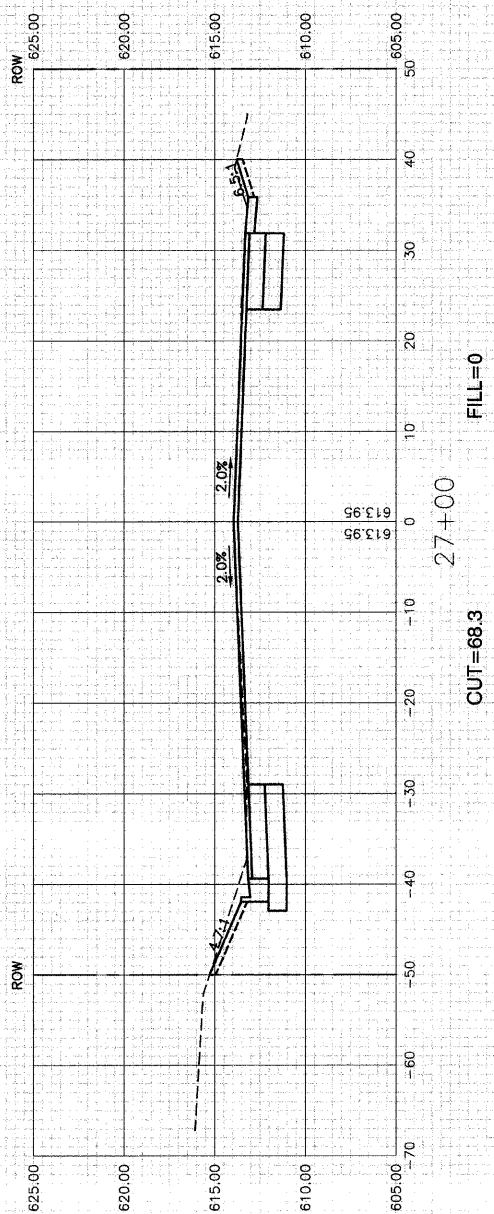

REVISIONS	
NAME	DATE

ILLINOIS DEPARTMENT OF TRANSPORTATION

IL RTE 53 AT UNIVERSITY PARKWAY  
INTERSECTION IMPROVEMENT  
CROSS SECTIONS

SCALE: VERT. 1"=5'  
HORIZ. 1"=10'  
DATE 8-29-08

DRAWN BY RG  
CHECKED BY WD