


F.A. RTE.	SECTION	COUNTY	TOTAL SHEETS	SHEET NO.
N/A	03-00251-00-BR	KANE	72	17
STA. 9+80.00		TO STA. 17+95.00		
FED. ROAD DIST. NO.		ILLINOIS FED. AID PROJECT		
PROJECT NO. BROS-0001641				
CONTRACT NO. 63080				


TREE SCHEDULE

STATION	OFFSET
9+93.66	28.0' RT
10+90.00	26.0' LT
11+06.00	26.0' LT
11+90.00	28.0' RT
12+13.00	28.0' RT
12+40.00	28.0' RT
12+60.00	28.0' RT
12+80.00	28.0' RT

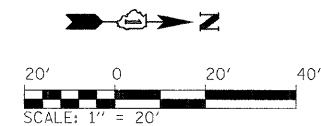

BY	DATE
REVISIONS	
PLANNED	
ALIGNED	
CHECKED	
DATE	
FILE NAME	

BY	DATE
REVISIONS	
PLANNED	
ALIGNED	
CHECKED	
DATE	
FILE NAME	

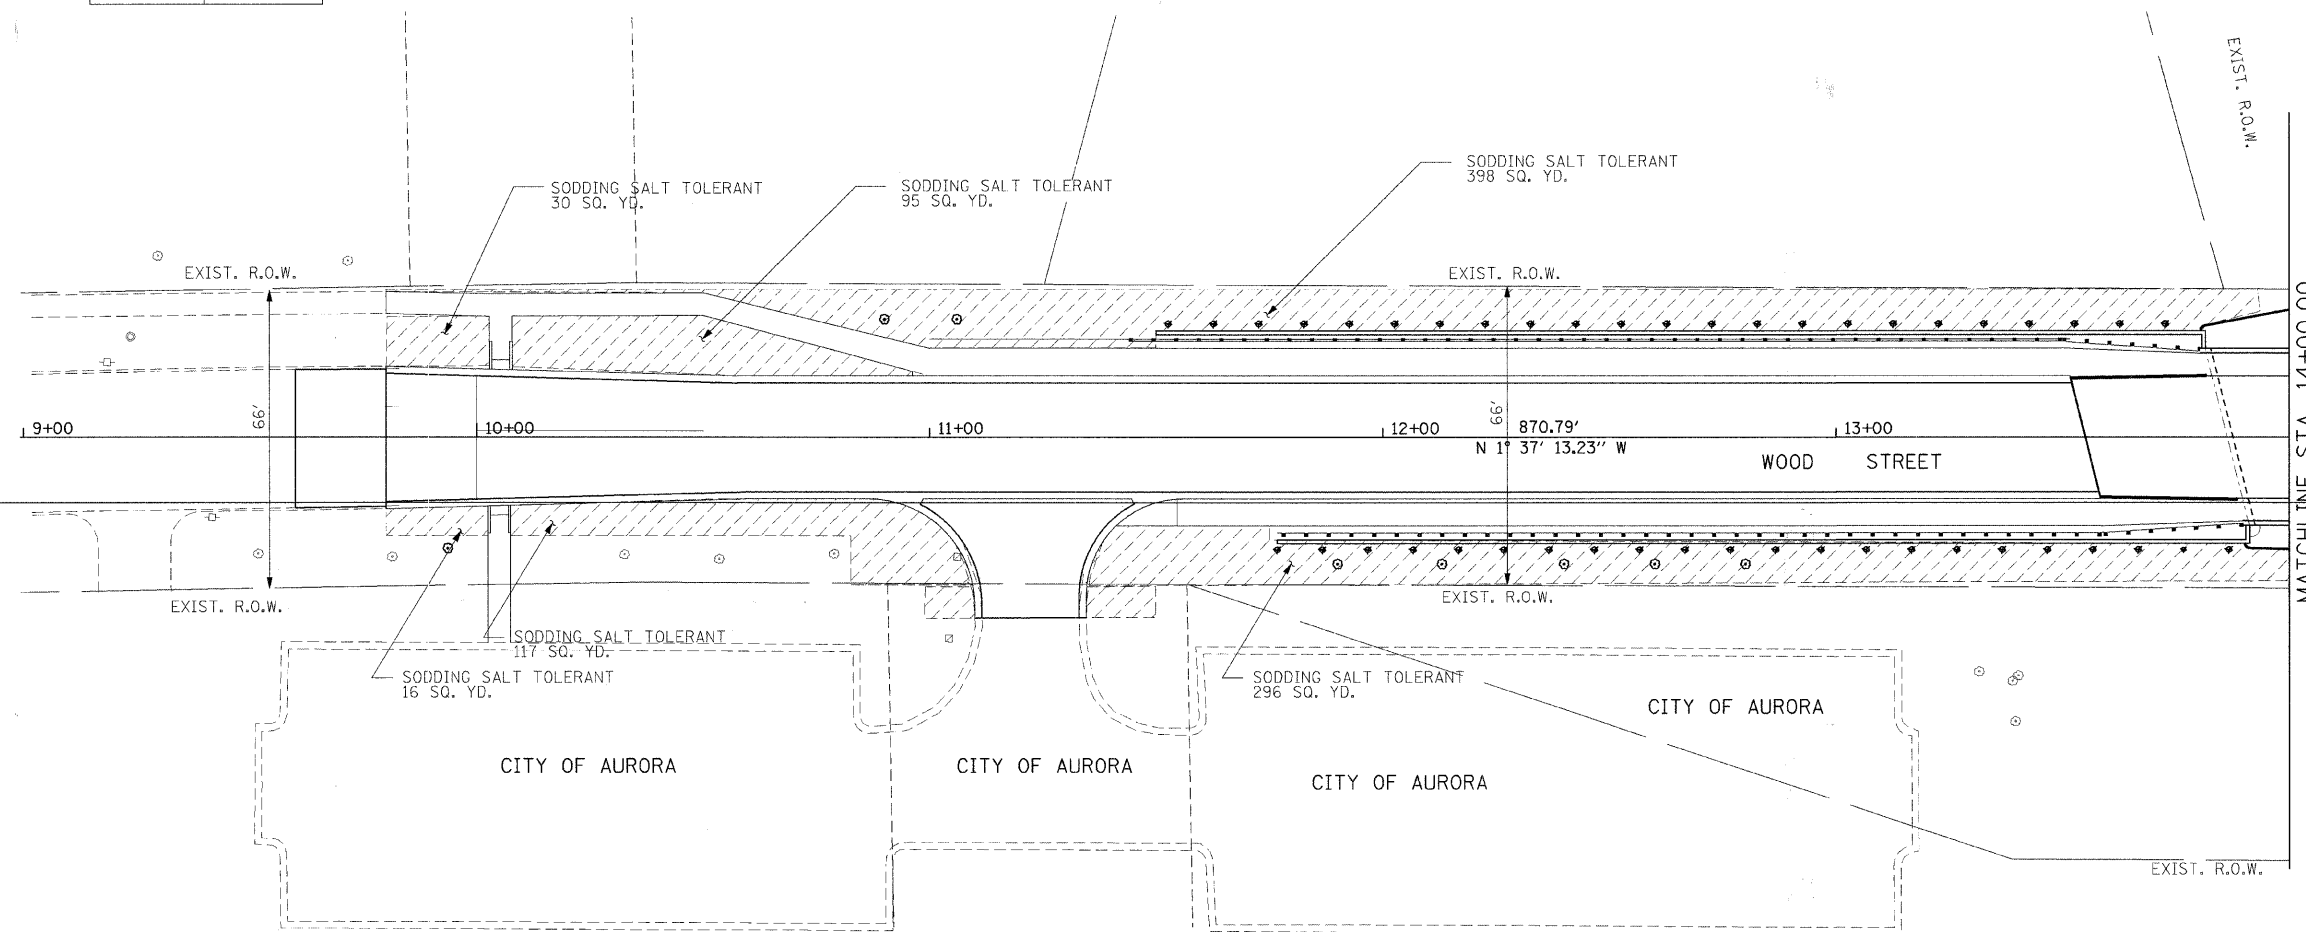

**LEGEND**

	SODDING, SALT TOLERANT
	PROPOSED TREE
	PROPOSED SHRUB

NOTE:  
 1. PROPOSED SHRUBS SHALL BE PLACED EVERY 10 FEET ALONG THE WEST AND EAST MSE WALLS WITH AN OFFSET OF 24.80'

REVISIONS	
NAME	DATE

CITY OF AURORA  
**LANDSCAPING PLAN**  
 SHEET 1 OF 2  
 SCALE: 1" = 20'  
 DATE: SEPTEMBER 2008  
 DRAWN BY: ERD  
 CHECKED BY: PWK



L:\AURORA\042908\_Wood\_S\Draw\Sheets\Landscaping.dgn