



FINAL SURVEY	DATE
SURVEYED	BY
NOTE BOOK	NO.
AREAS CHECKED	

ORIGINAL SURVEY	DATE
SURVEYED	BY
NOTE BOOK	NO.
AREAS CHECKED	

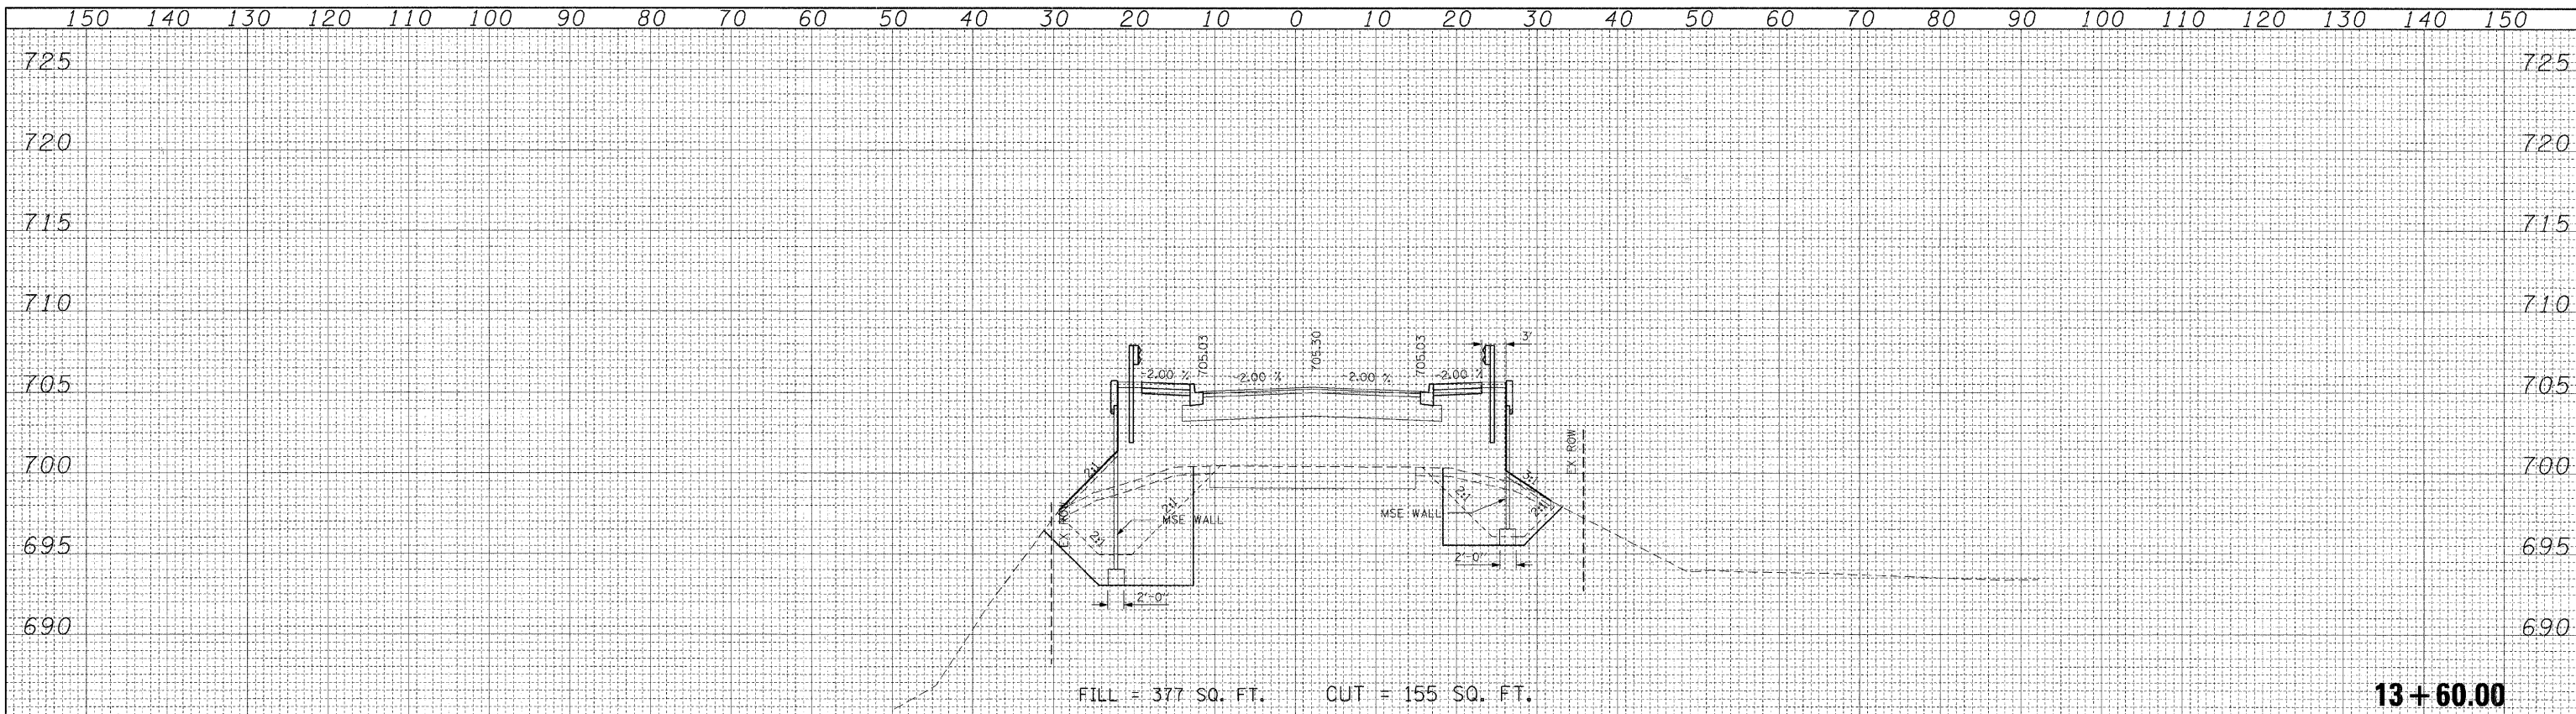

FILL = 377 SQ. FT. CUT = 155 SQ. FT.

13+60.00

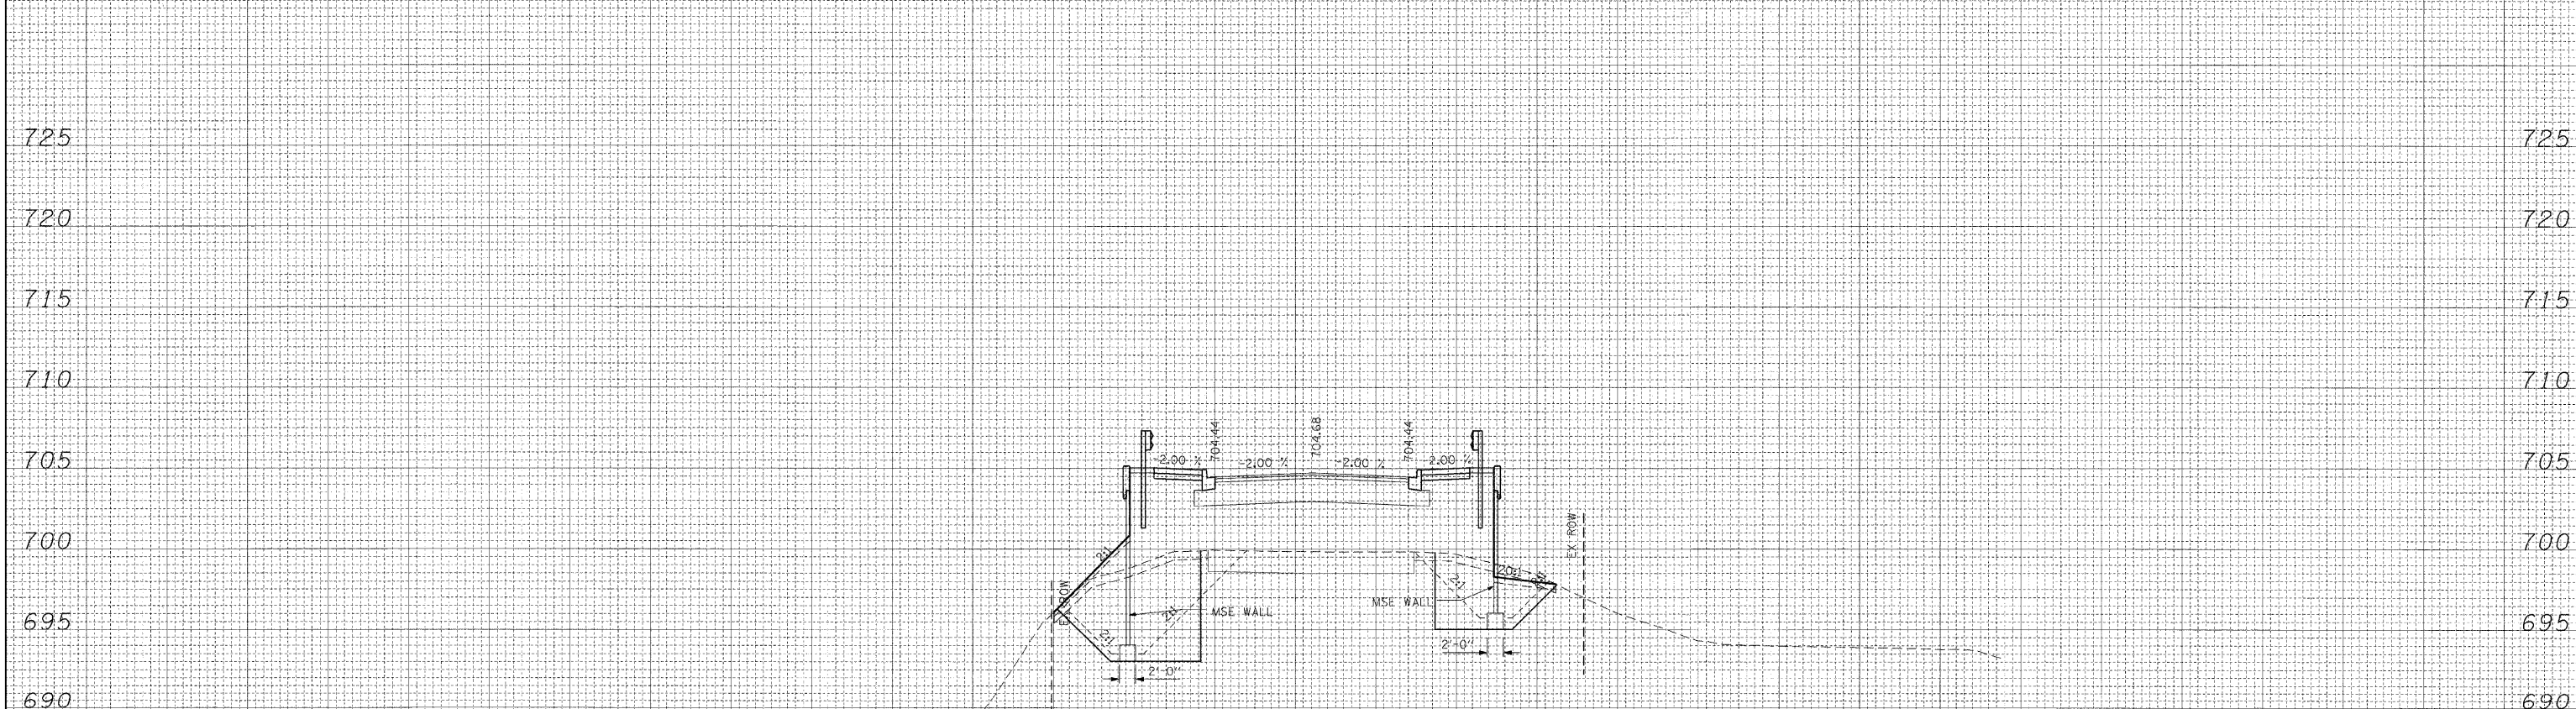

FILL = 348 SQ. FT. CUT = 150 SQ. FT.

13+50.00

FILE NAME =	USER NAME = Ed Davis	DESIGNED -	REVISED -	STATE OF ILLINOIS DEPARTMENT OF TRANSPORTATION				WOOD STREET CROSS-SECTIONS				F.A. RTE.	SECTION	COUNTY	TOTAL SHEETS	SHEET NO.	
1:\aurore\0425988_wood.st\draw\geopak\pm\state.tldgr		DRAWN -	REVISED -											KANE	72	67	
		CHECKED -	REVISED -														
		DATE	REVISED -														