


FINAL SURVEY	SURVEYED	DATE
NOTE BOOK	TABLED	BY
NO.	AREAS CHECKED	

ORIGINAL SURVEY	SURVEYED	DATE
NOTE BOOK	TABLED	BY
NO.	AREAS CHECKED	

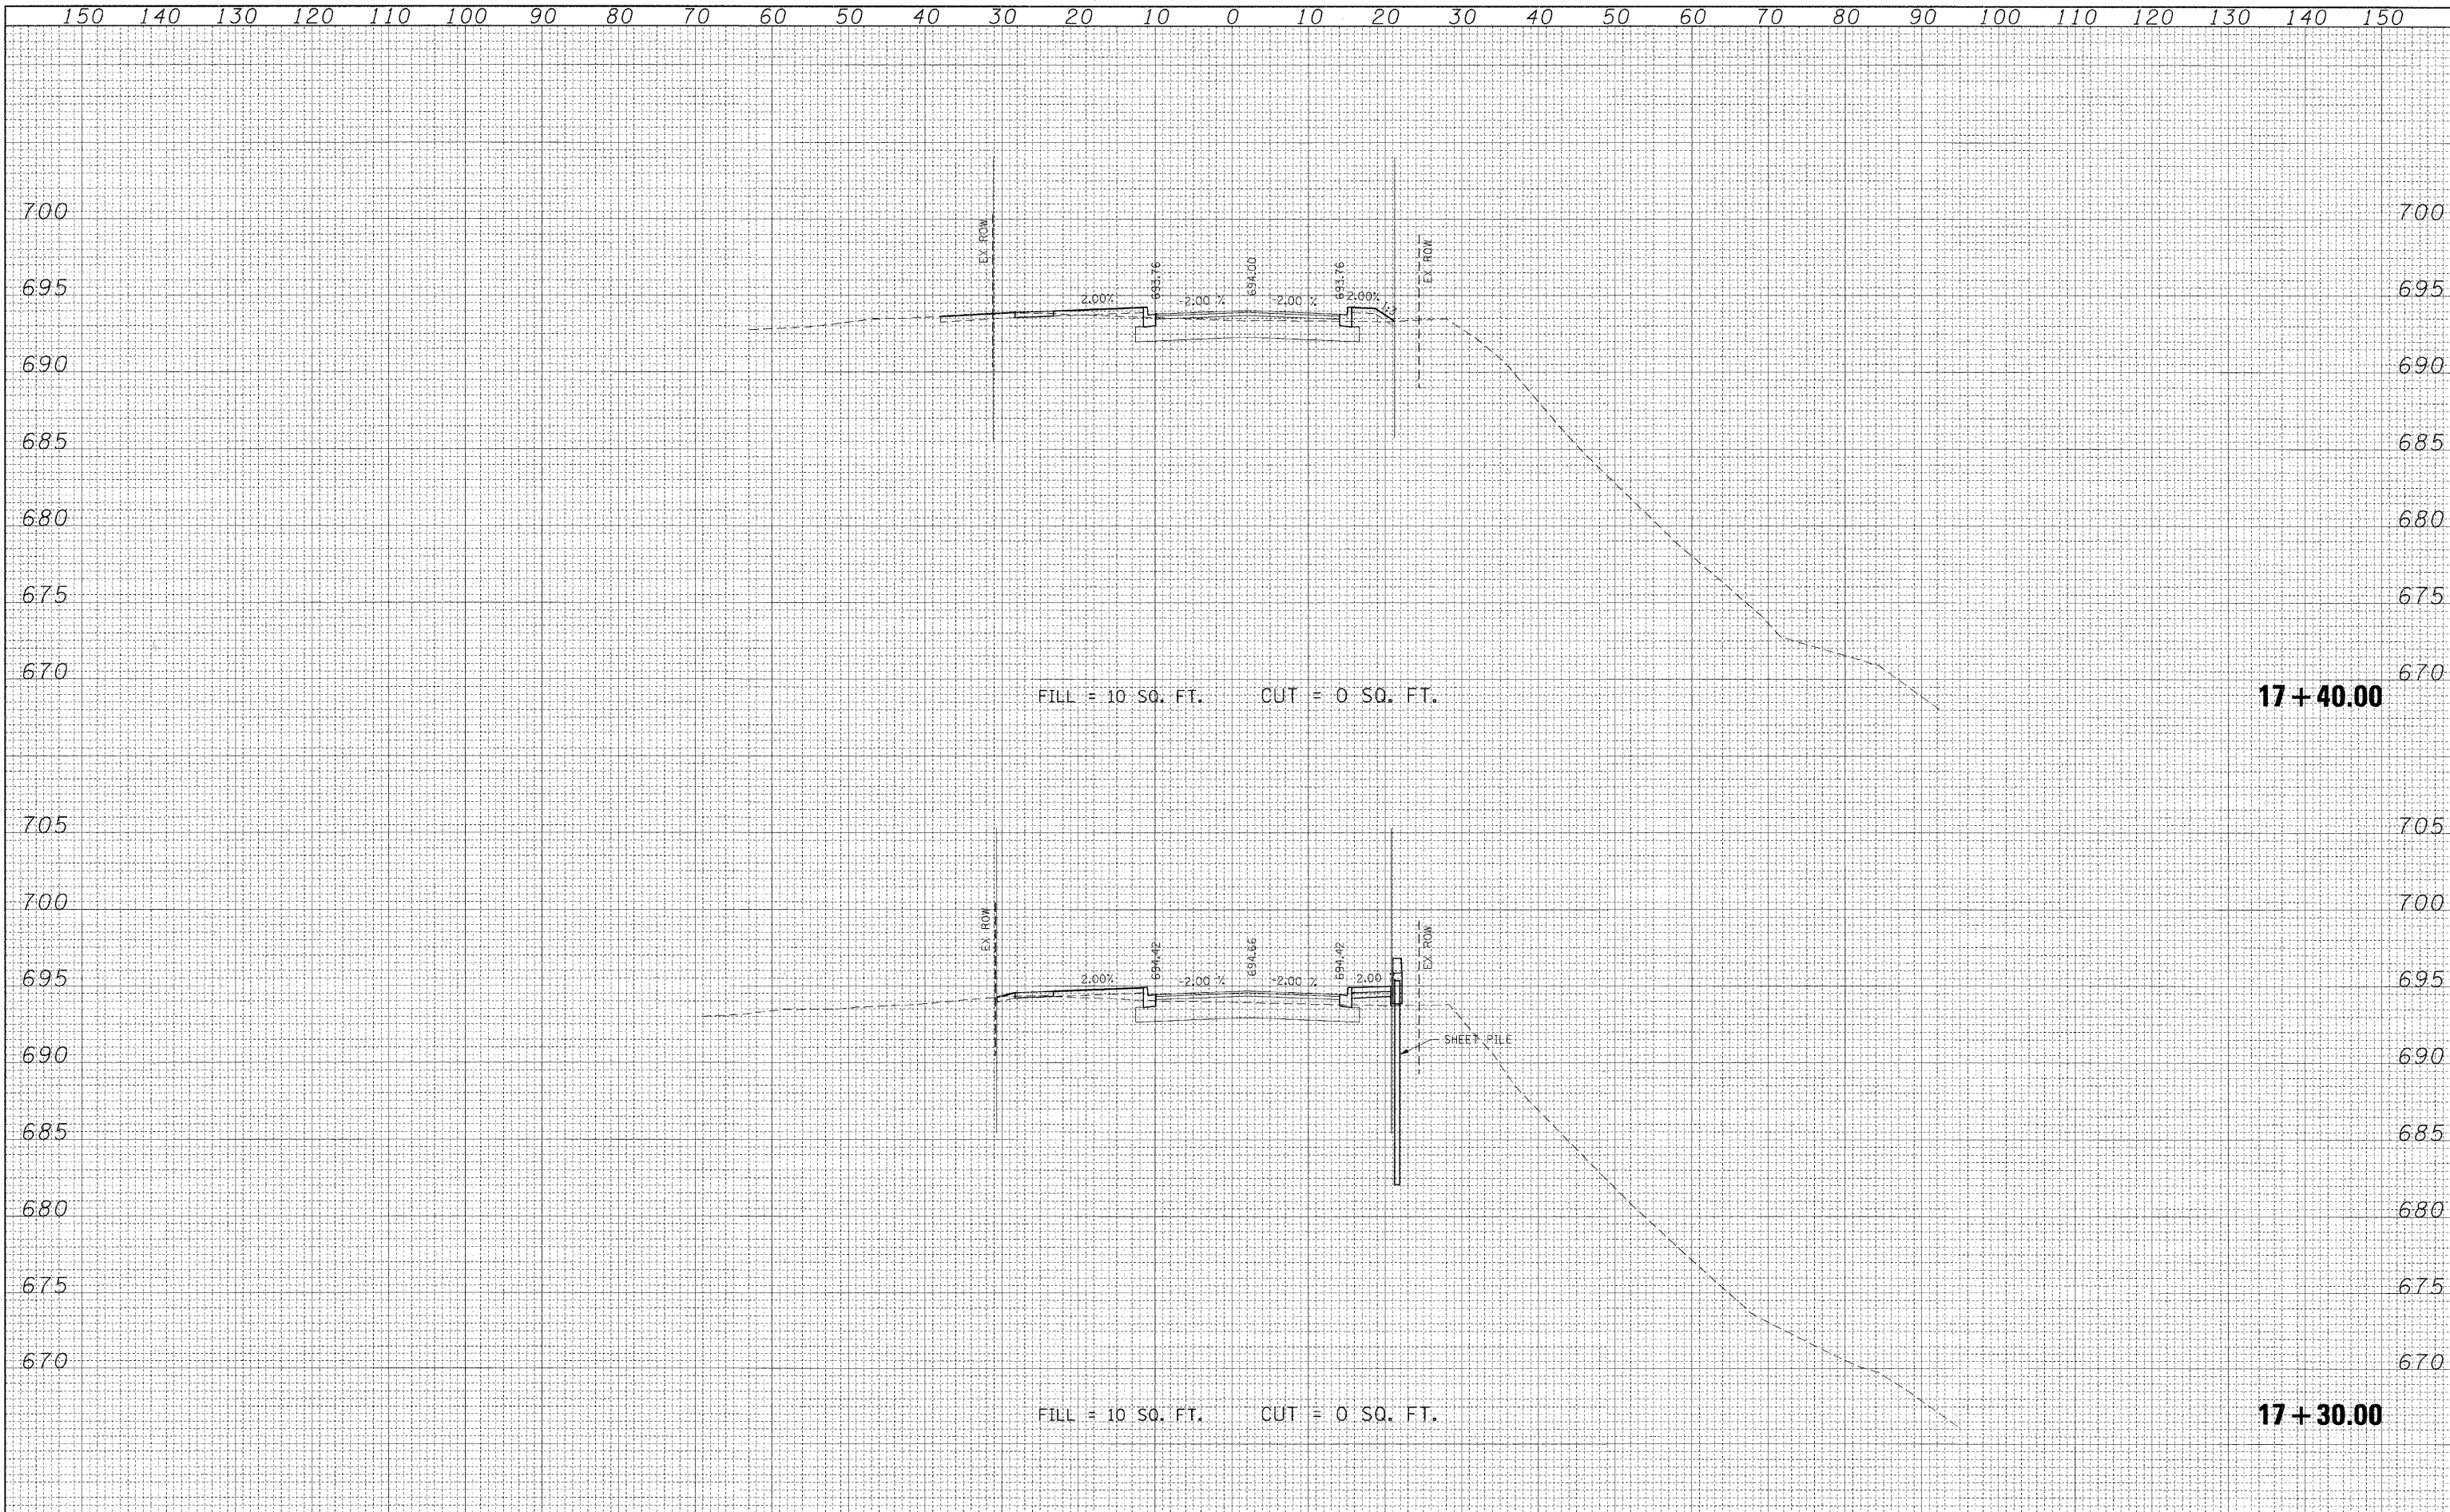

FILE NAME =	USER NAME = Ed Davis	DESIGNED -	REVISED -	STATE OF ILLINOIS DEPARTMENT OF TRANSPORTATION				WOOD STREET CROSS-SECTIONS				F.A. RTE.	SECTION	COUNTY	TOTAL SHEETS	SHEET NO.
1:\auro-a\042998_wood.st\draw\geopak\pm\shet1.dgn	PLT SCALE = 1/4" = 1' IN.	DRAWN -	REVISED -					SCALE:						KANE	72	71
	PLT DATE = 9/16/2008	CHECKED -	REVISED -													
		DATE -	REVISED -													