


FINAL SURVEY	SURVEYED	BY	DATE
NOTE BOOK	PLOTTED		
NO.	TEMPLATE		
	AREAS CHECKED		

ORIGINAL SURVEY	SURVEYED	BY	DATE
NOTE BOOK	PLOTTED		
NO.	TEMPLATE		
	AREAS CHECKED		

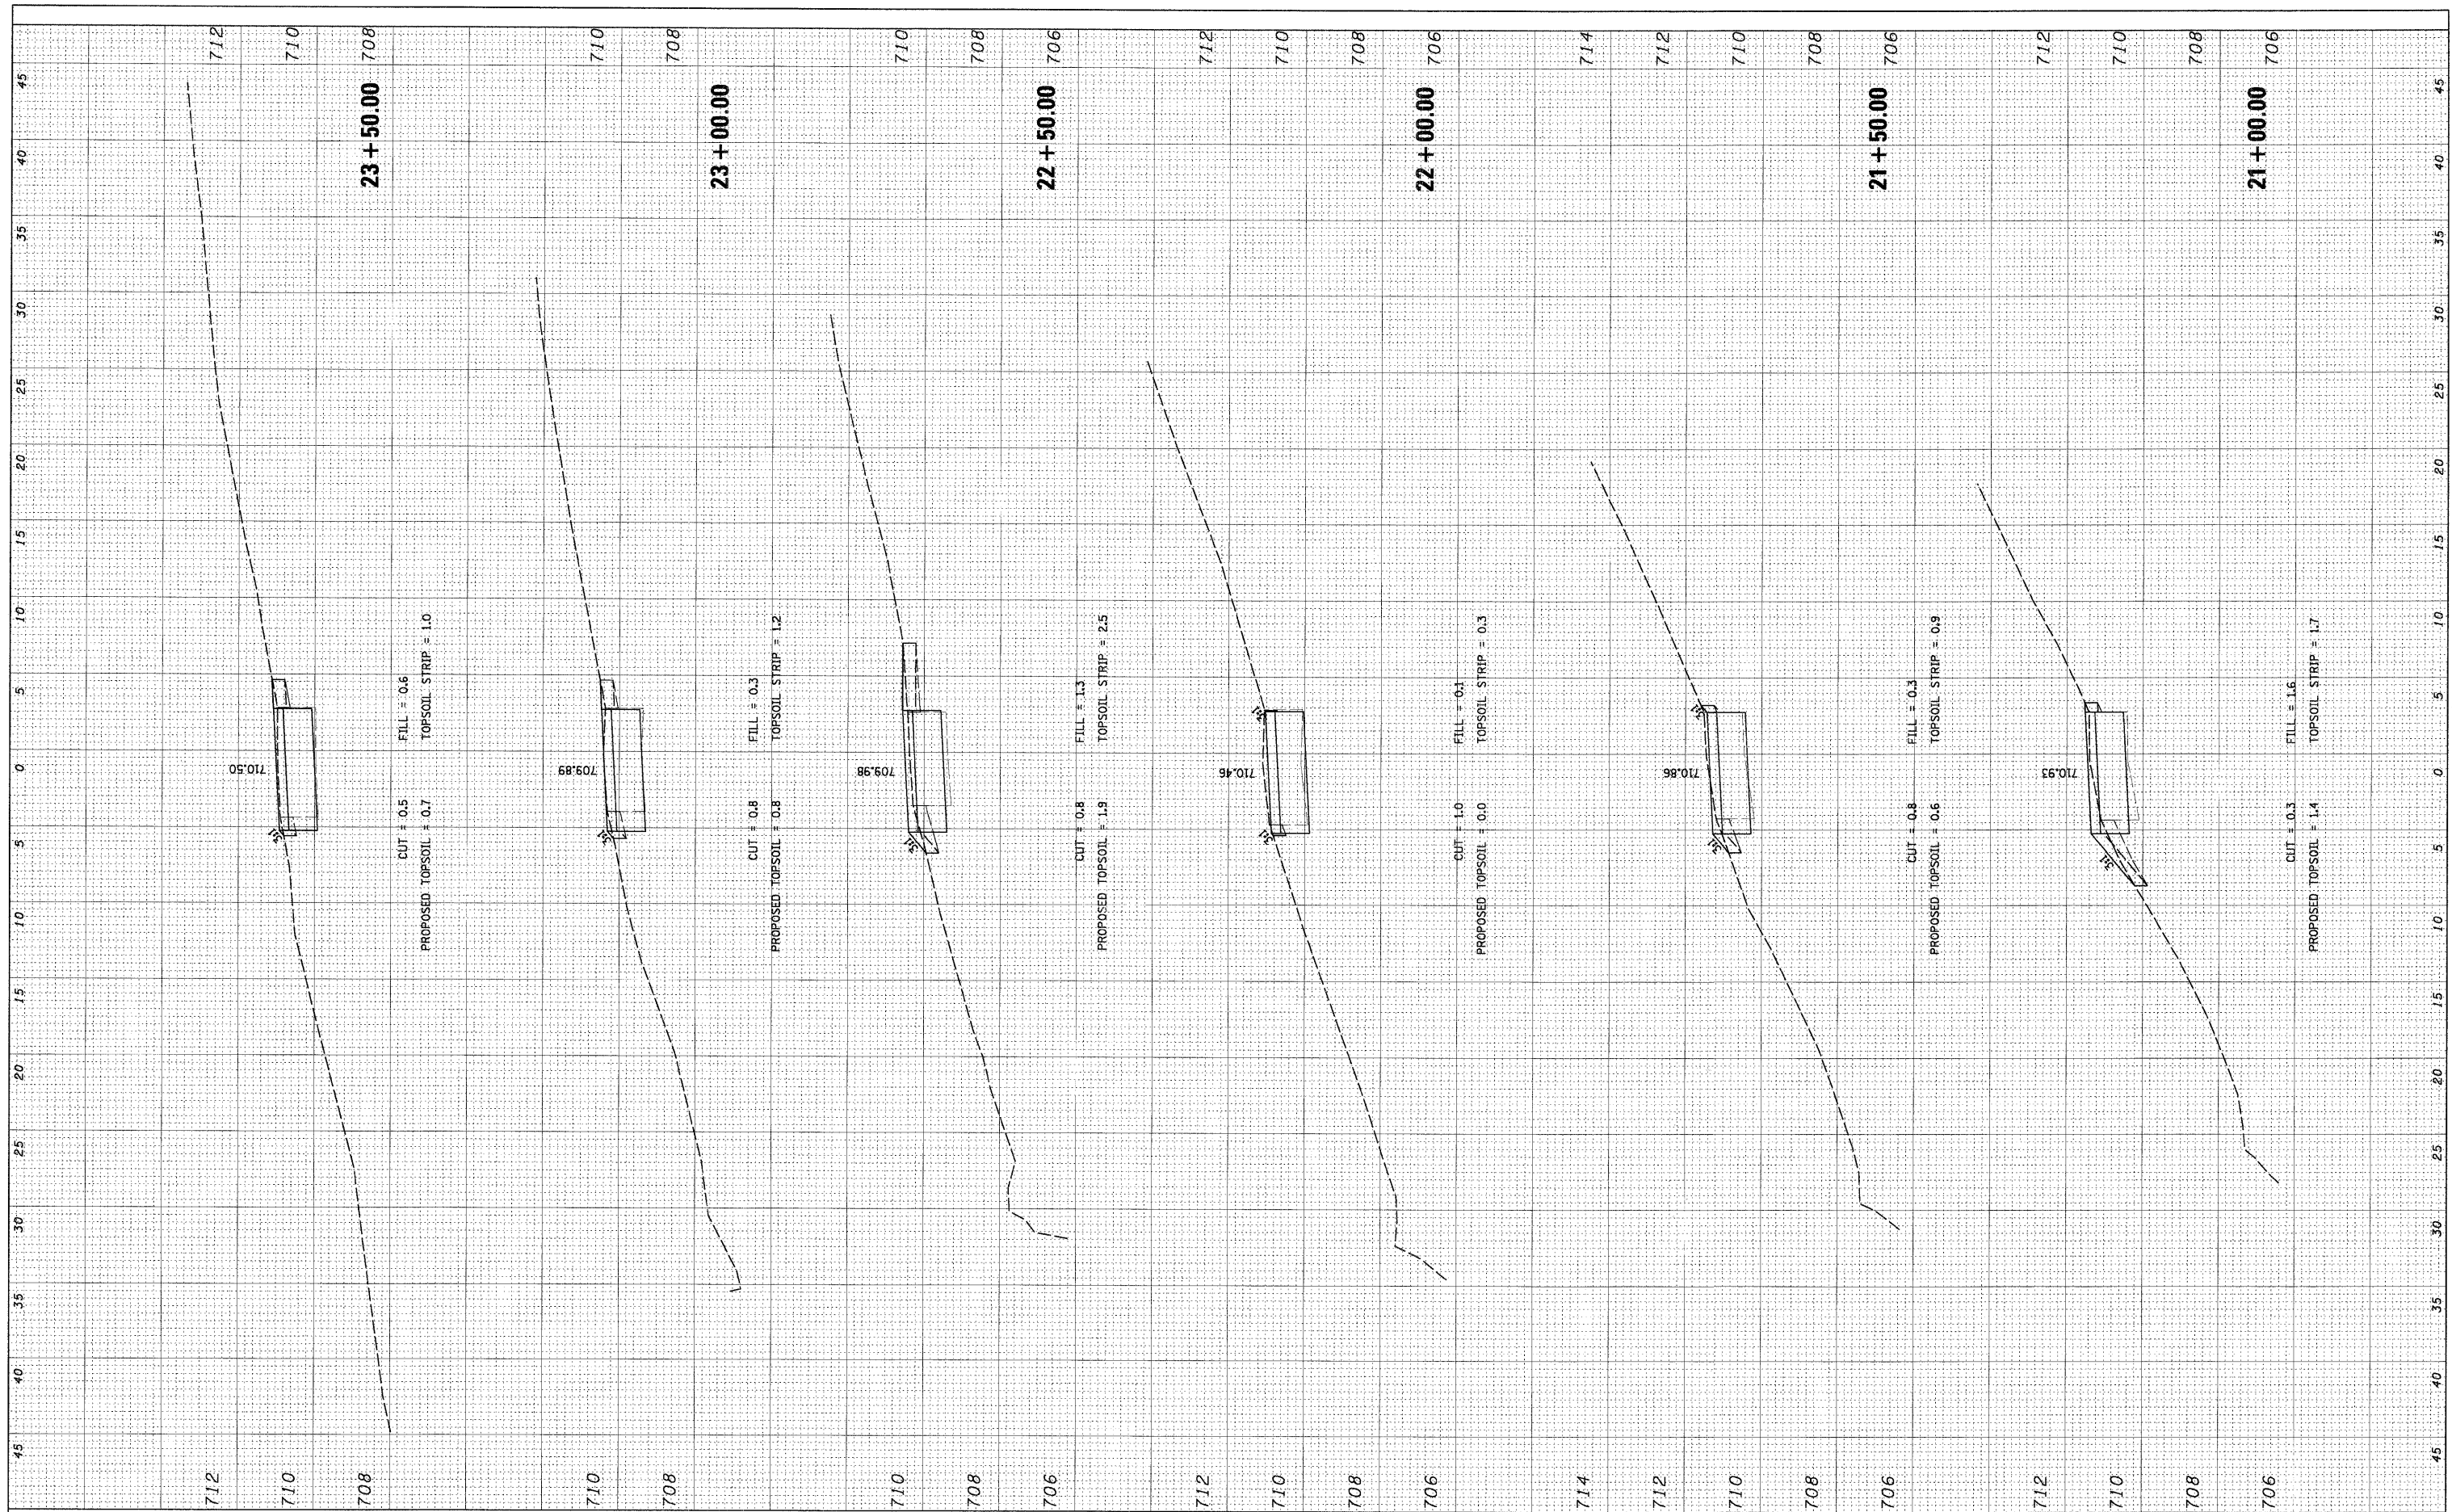

FILE NAME = N:\0\landHills\080156\Civ1\080156_ASHBOURNE.lay	USER NAME = MAGOLDEN	DESIGNED - LMF	REVISED -	STATE OF ILLINOIS DEPARTMENT OF TRANSPORTATION	ASHBOURNE LAKE BIKE PATH CROSS SECTIONS				F.A. RTE.	SECTION	COUNTY	TOTAL SHEETS	SHEET NO.
PLOT SCALE = 5'	PLOT DATE = 10/28/2008	DRAWN - MG	REVISED -						06-00021-00-BT	COOK	60	33	
CHECKED - LMF	DATE - 10/28/2008	REVISIED -	REVISIED -		CONTRACT NO. 63084				FED. ROAD DIST. NO.	ILLINOIS FED. AID PROJECT			
SCALE: 5'	SHEET NO. OF SHEETS	STA. 21+00.00 TO STA. 23+50.00											