


FINAL SURVEY SURVEYED PLOTTED NOTE BOOK NO. BY DATE

ORIGINAL SURVEY SURVEYED PLOTTED NOTE BOOK NO. BY DATE

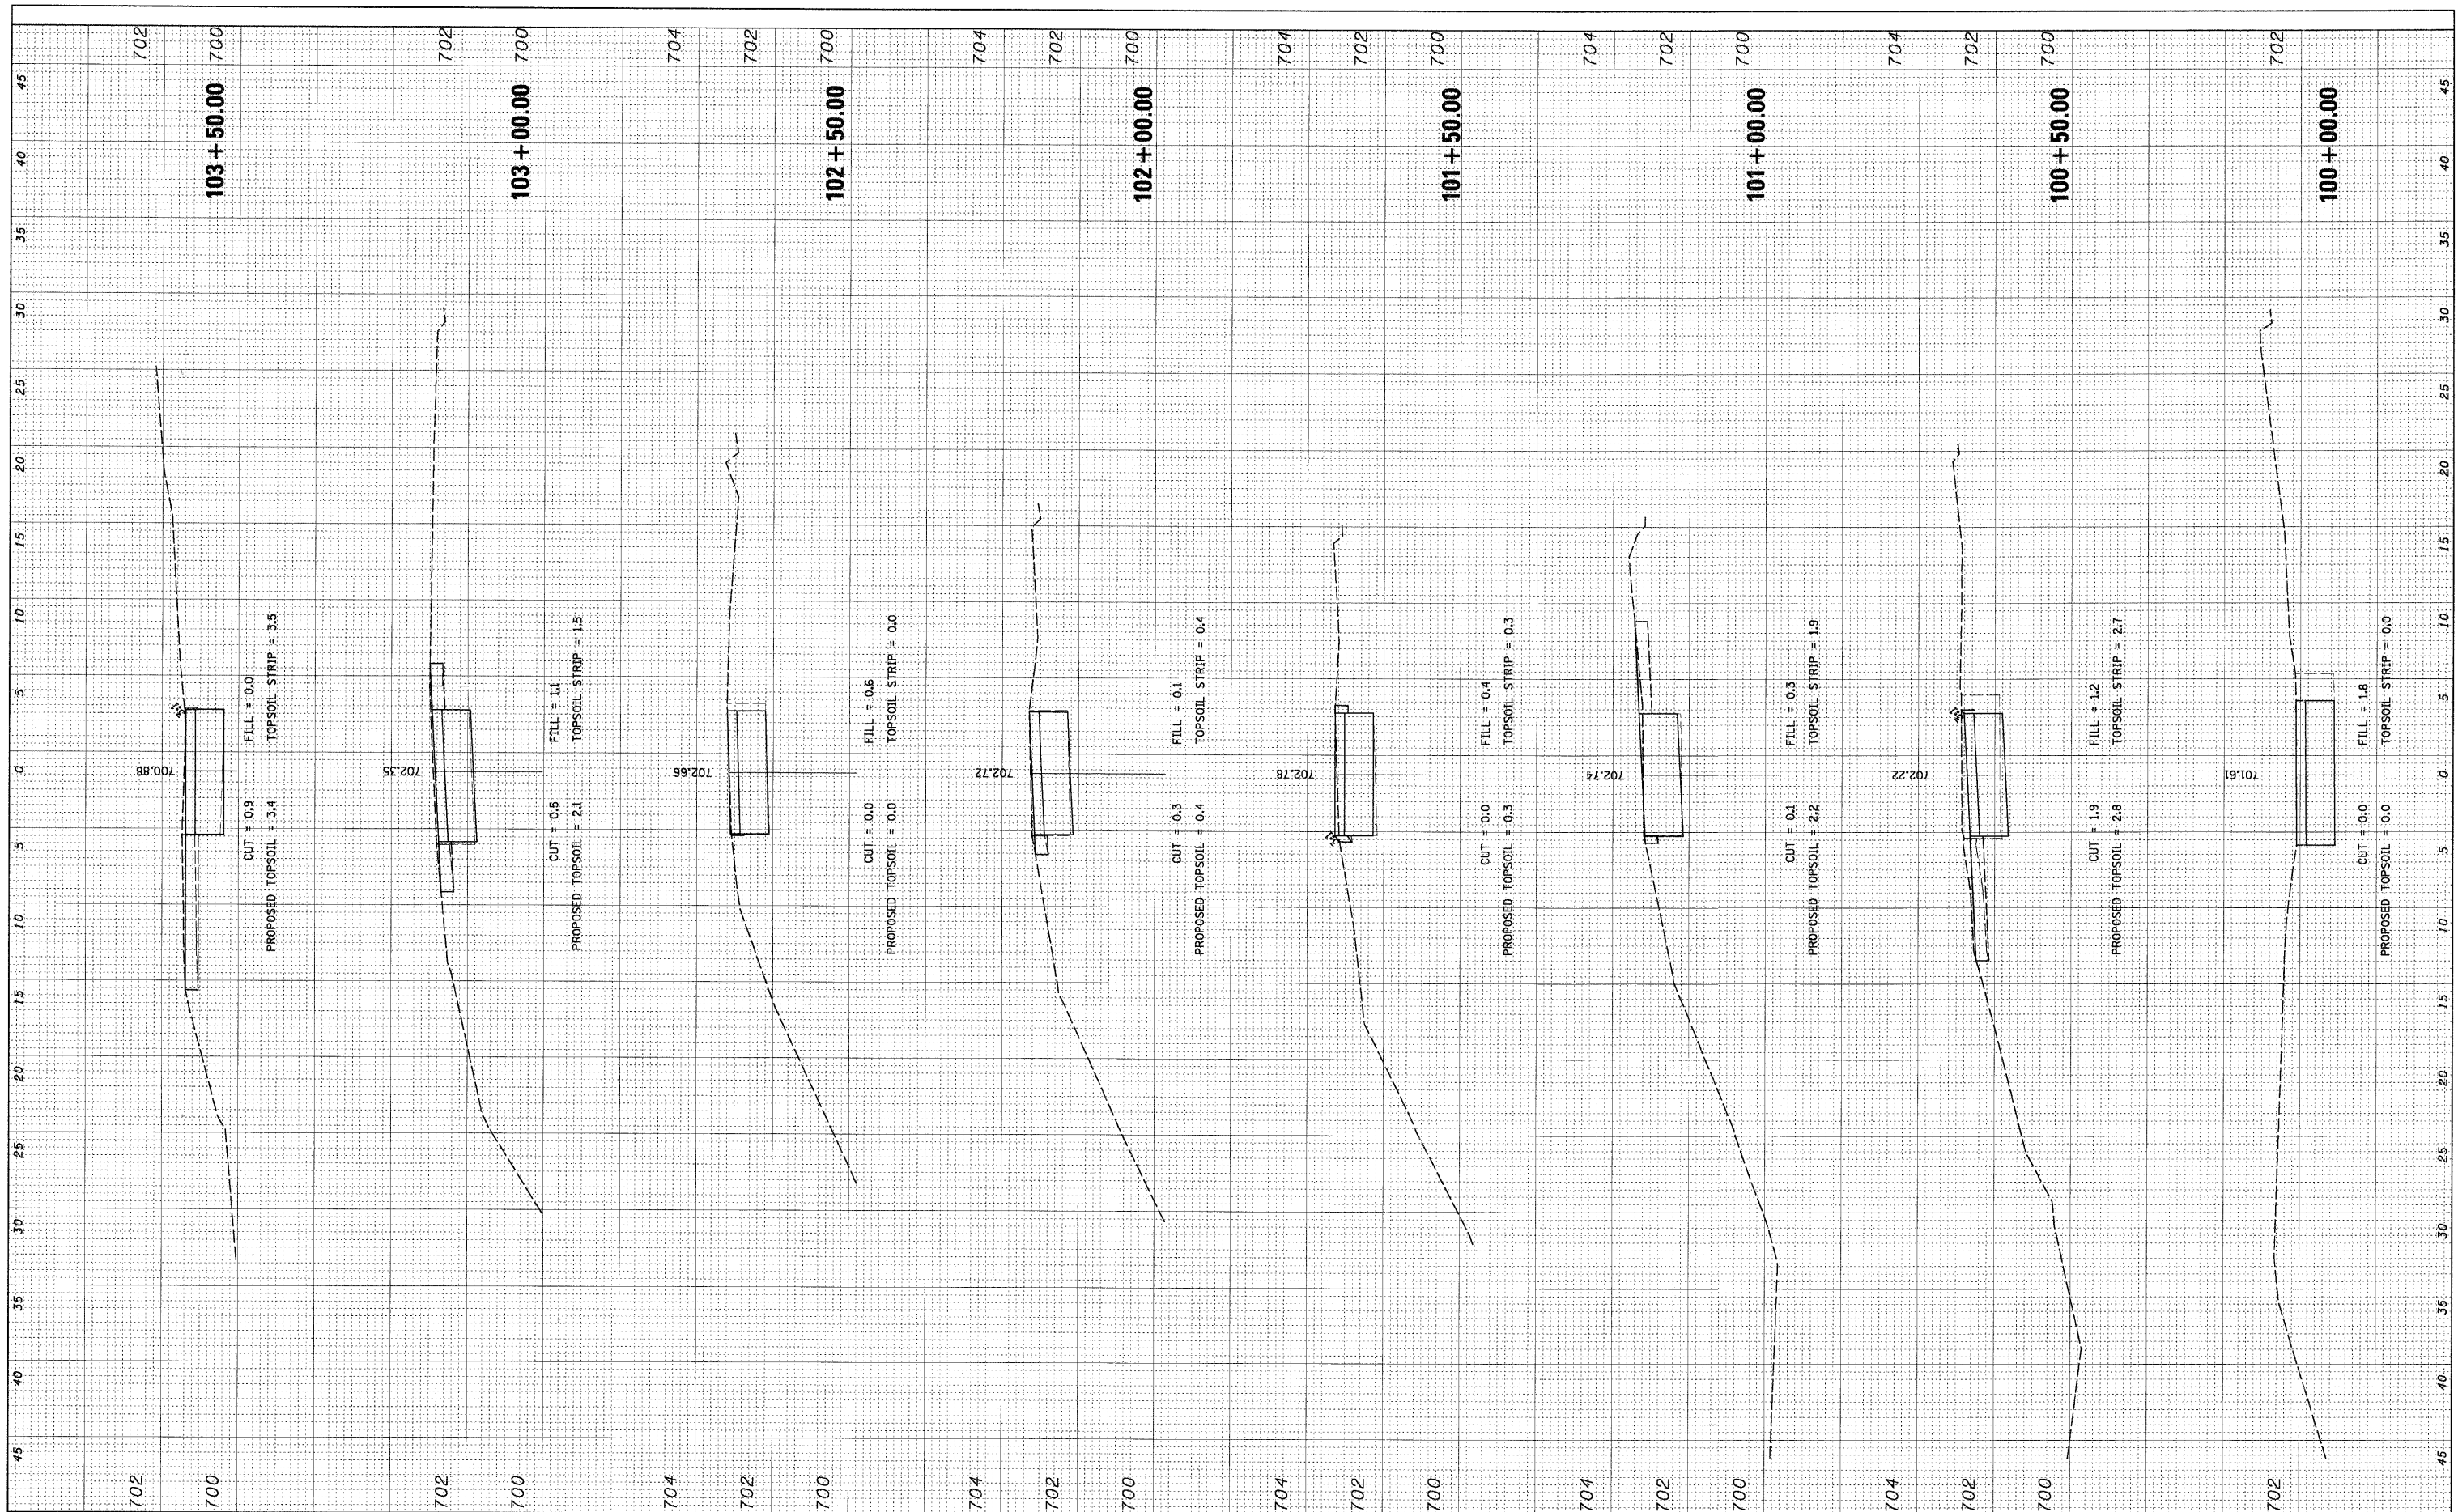

FILE NAME = N:\0-land\Hills\080156\Civil\080156_LORIN.dwg
 USER NAME = MAGOLDEN
 PLOT SCALE = 5'
 PLOT DATE = 10/28/2008

DESIGNED - LMF
 DRAWN - MG
 CHECKED - LMF
 DATE - 10/28/2008

REVISED -
 REVISED -
 REVISED -
 REVISED -

STATE OF ILLINOIS
 DEPARTMENT OF TRANSPORTATION

LAKE LORIN BIKE PATH CROSS SECTIONS

SCALE: 5' SHEET NO. OF SHEETS STA. 100+00.00 TO STA. 103+50.00

F.A. RTE.	SECTION	COUNTY	TOTAL SHEETS	SHEET NO.
	06-00021-00-BT	COOK	60	38
CONTRACT NO. 63084				
FED. ROAD DIST. NO.		ILLINOIS FED. AID PROJECT		