


FINAL SURVEYED SURVEY PLOTTED SURVEY PLOTTED SURVEY PLOTTED
 NOTE BOOK TEMPLATE TEMPLATE TEMPLATE
 NO. AREAS CHECKED AREAS CHECKED AREAS CHECKED

ORIGINAL SURVEYED SURVEY PLOTTED SURVEY PLOTTED SURVEY PLOTTED
 NOTE BOOK TEMPLATE TEMPLATE TEMPLATE
 NO. AREAS CHECKED AREAS CHECKED AREAS CHECKED

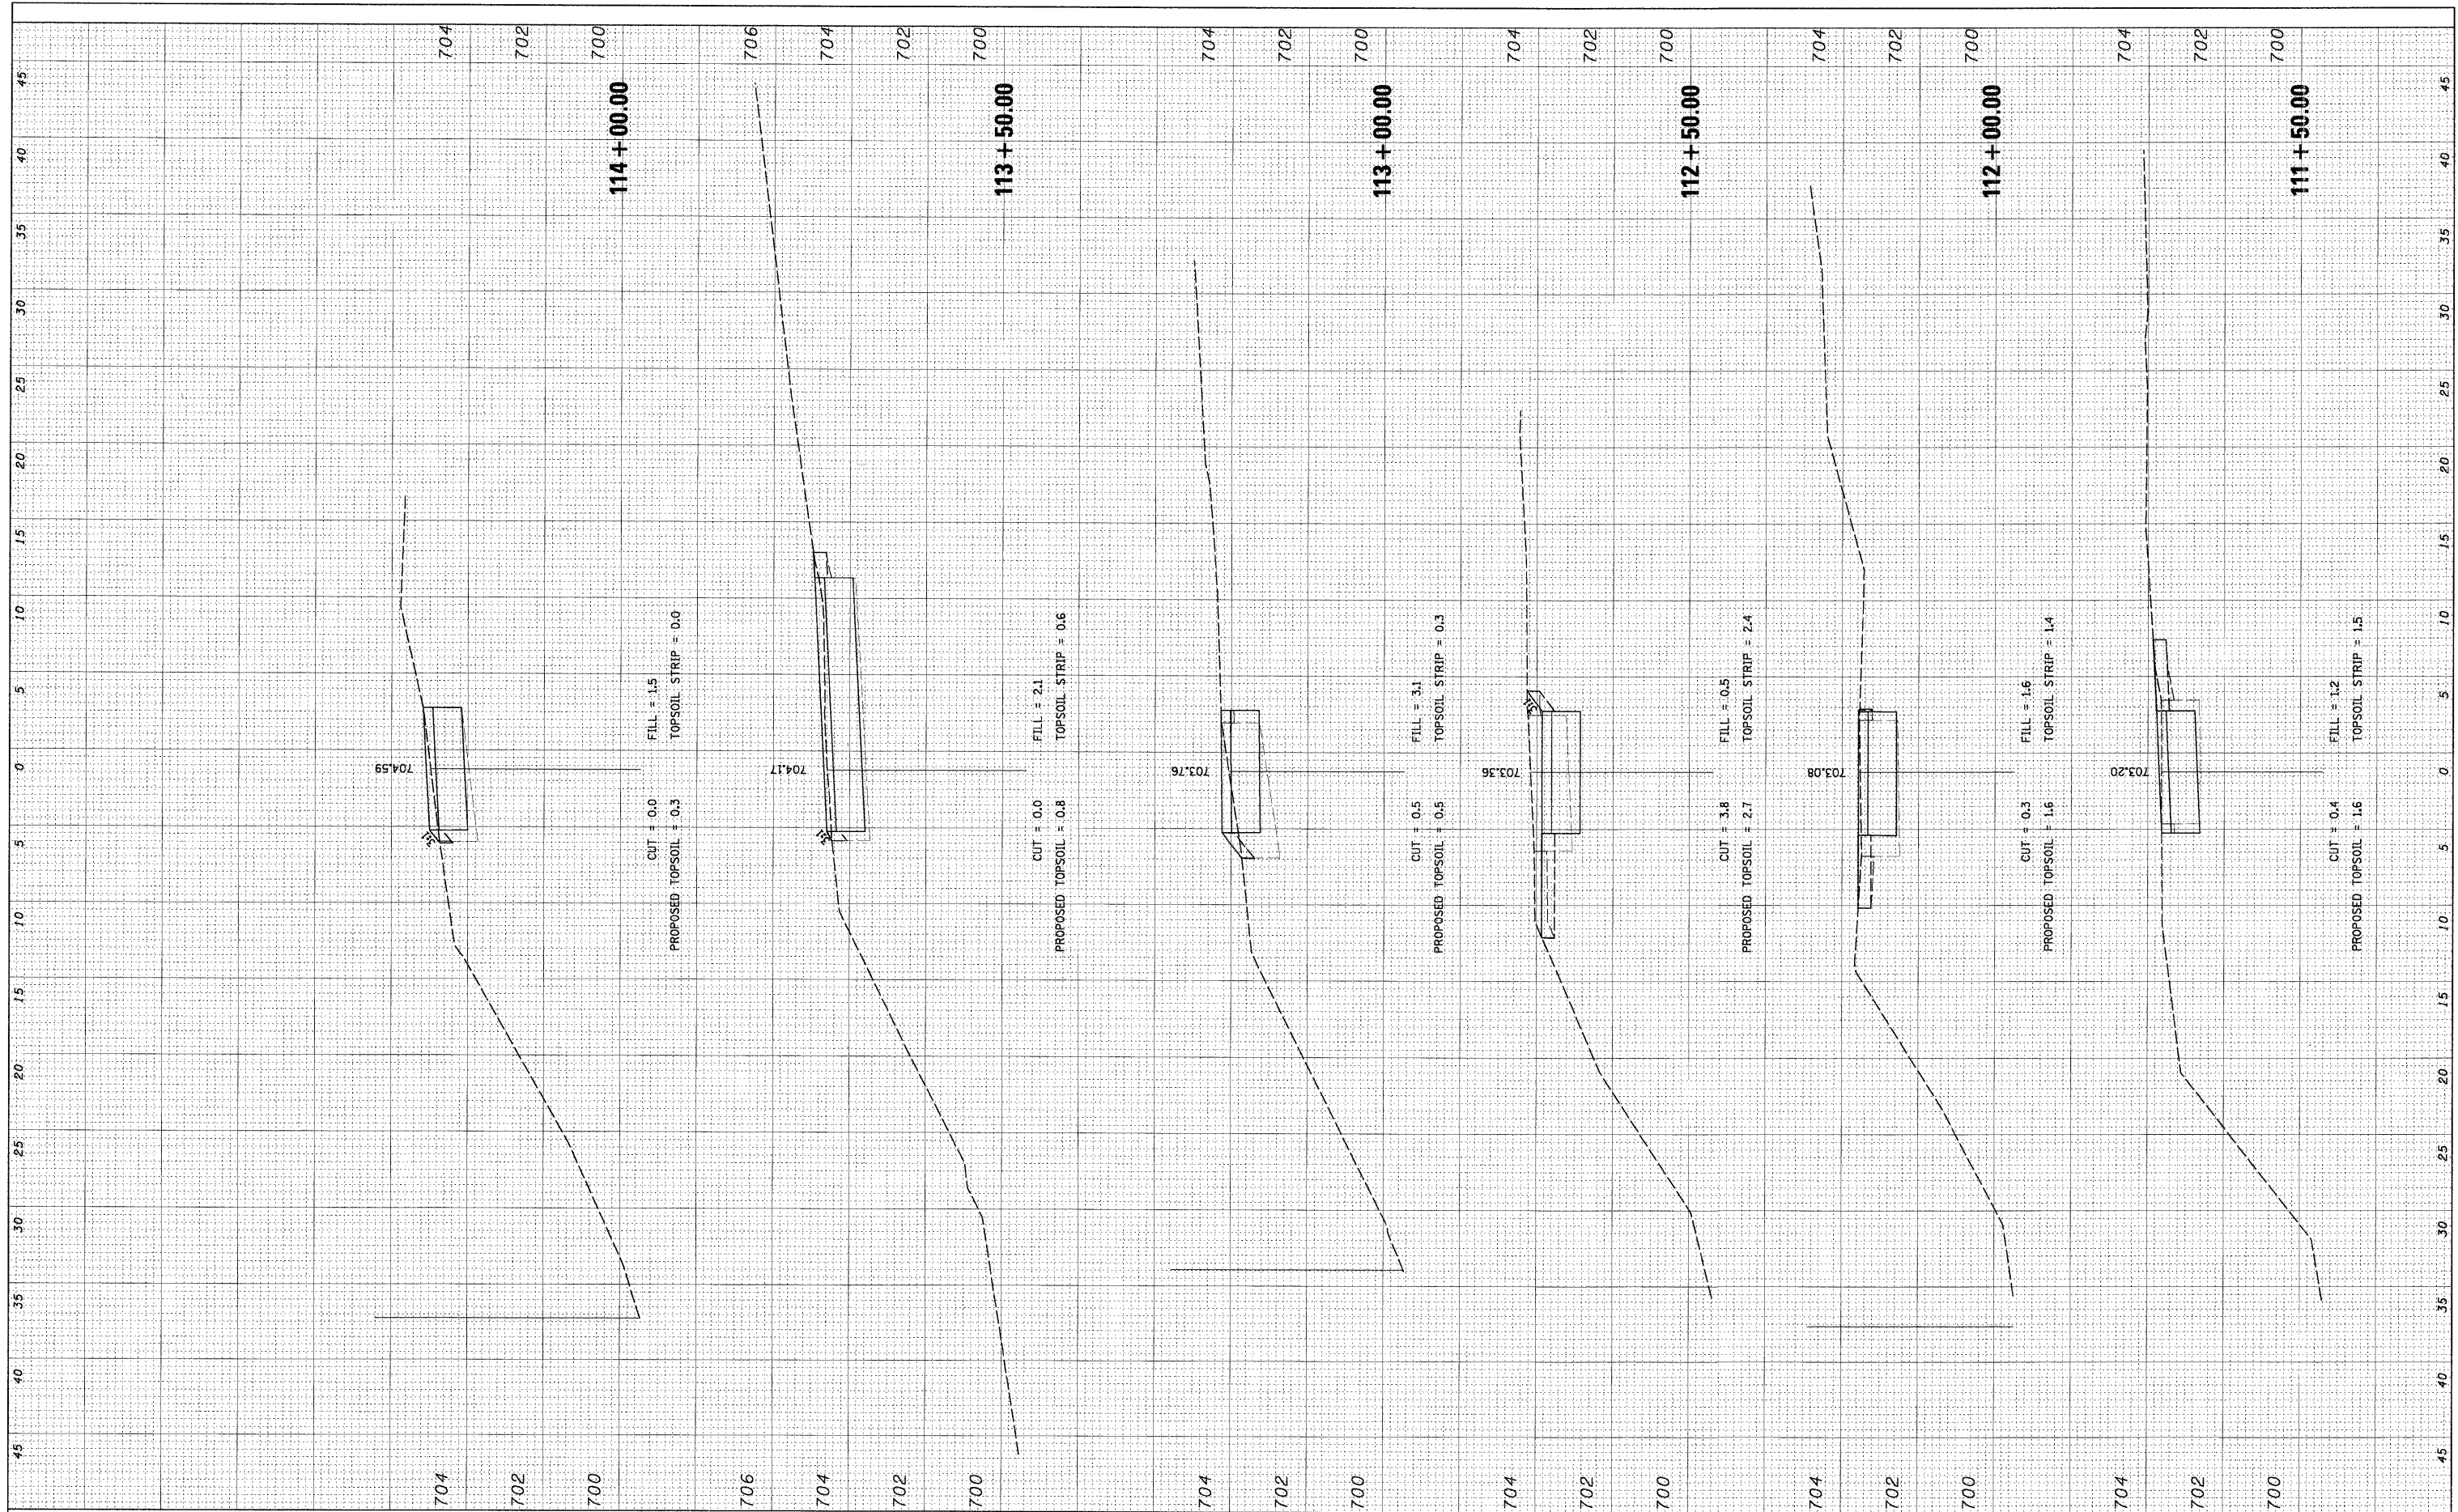

FILE NAME = N:\OrLand\11s\080156\Civil\080156_LORIN.lay

USER NAME = MAGOLDEN
 PLOT SCALE = 5'
 PLOT DATE = 10/28/2008

DESIGNED - LMF
 DRAWN - MG
 CHECKED - LMF
 DATE - 10/28/2008

REVISED -
 REVISED -
 REVISED -
 REVISED -

**STATE OF ILLINOIS
 DEPARTMENT OF TRANSPORTATION**

LAKE LORIN BIKE PATH CROSS SECTIONS

SCALE: 5' SHEET NO. OF SHEETS STA. 111+50.00 TO STA. 114+00.00

F.A. RTE.	SECTION	COUNTY	TOTAL SHEETS	SHEET NO.
	06-00021-00-BT	COOK	60	41
CONTRACT NO. 63084				
FED. ROAD DIST. NO.		ILLINOIS FED. AID PROJECT		