


FINAL SURVEY PLOTTED TEMPLATE AREAS CHECKED
 SURVEY PLOTTED TEMPLATE AREAS CHECKED
 BY DATE

ORIGINAL SURVEY PLOTTED TEMPLATE AREAS CHECKED
 SURVEY PLOTTED TEMPLATE AREAS CHECKED
 BY DATE

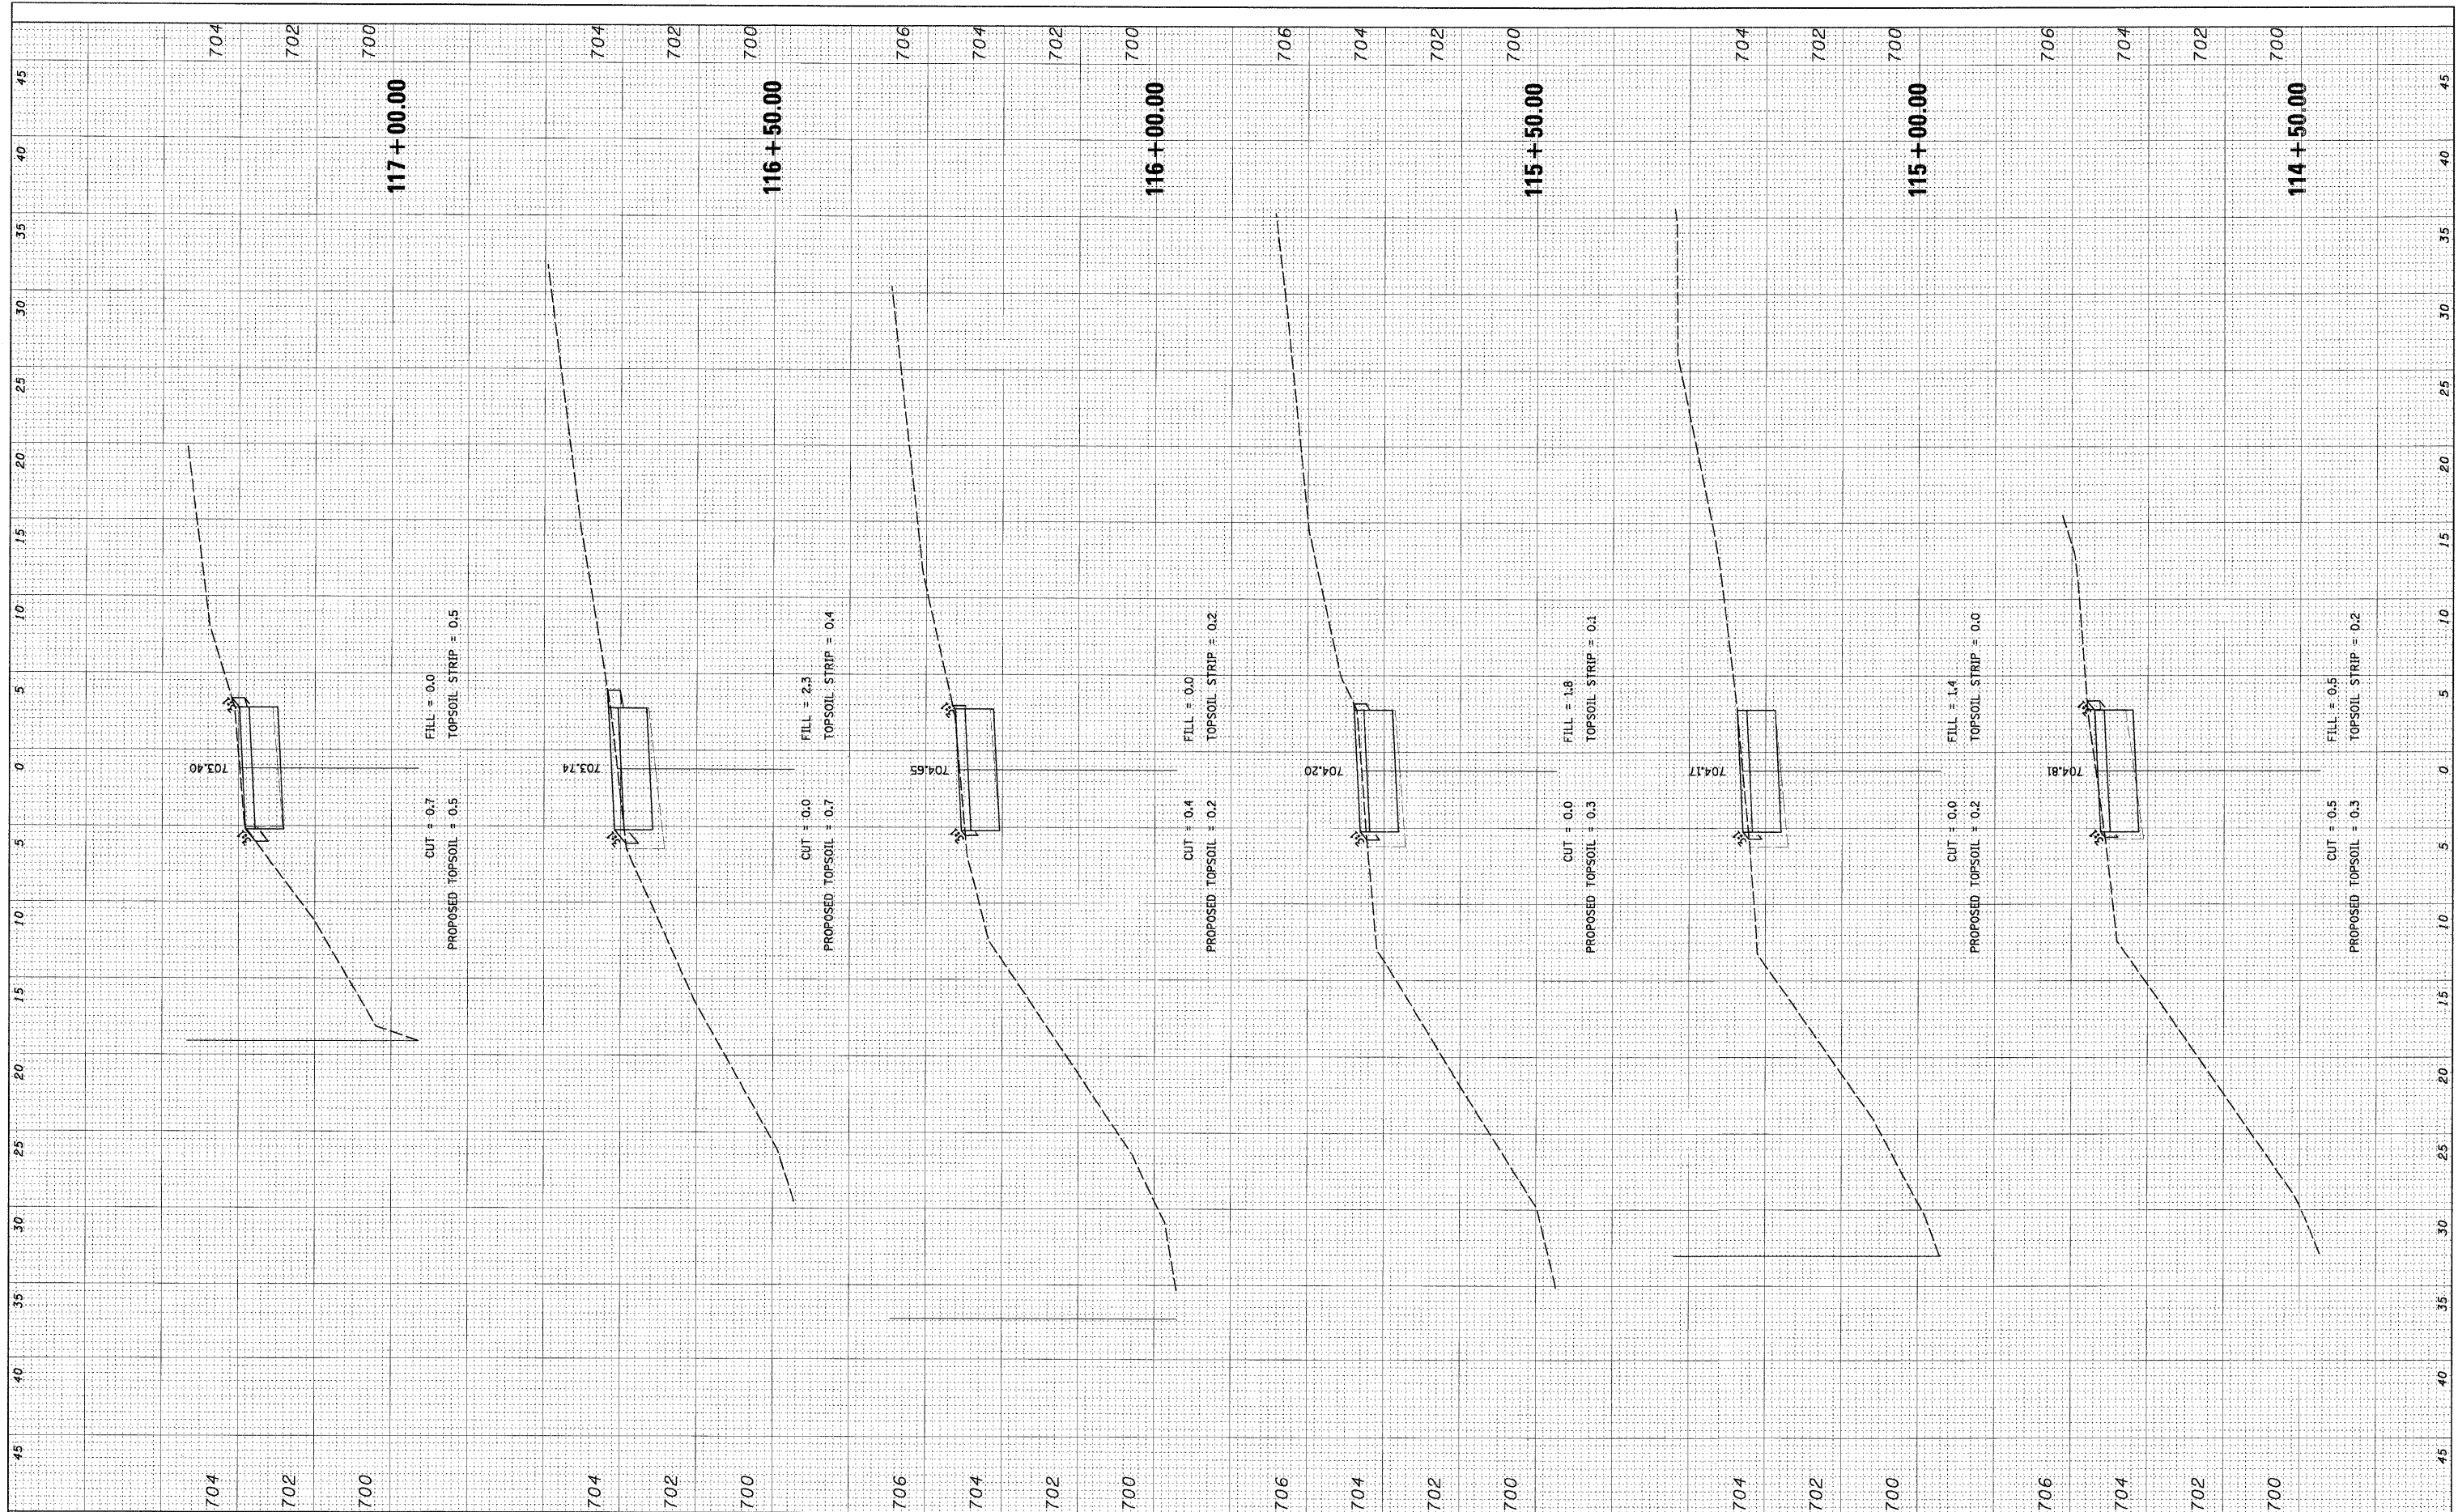

FILE NAME = N:\07-land\hills\000156\Civil\000156_LORIN.dwg
 USER NAME = MAGOLDEN

DESIGNED - LMF
 DRAWN - MG
 CHECKED - LMF
 DATE - 10/28/2008

REVISED -
 REVISED -
 REVISED -
 REVISED -

STATE OF ILLINOIS
 DEPARTMENT OF TRANSPORTATION

LAKE LORIN BIKE PATH CROSS SECTIONS
 SCALE: 5' SHEET NO. OF SHEETS STA. 114+50.00 TO STA. 117+00.00

F.A. RTE.	SECTION	COUNTY	TOTAL SHEETS	SHEET NO.
	06-00021-00-BT	COOK	60	42
CONTRACT NO. 63084				
FED. ROAD DIST. NO. ILLINOIS FED. AID PROJECT				