


FINAL SURVEY	SURVEYED	BY	DATE
NOTE BOOK	PLOTTED		
NO.	TEMPLATE		
	AREAS CHECKED		

ORIGINAL SURVEY	SURVEYED	BY	DATE
NOTE BOOK	PLOTTED		
NO.	TEMPLATE		
	AREAS CHECKED		

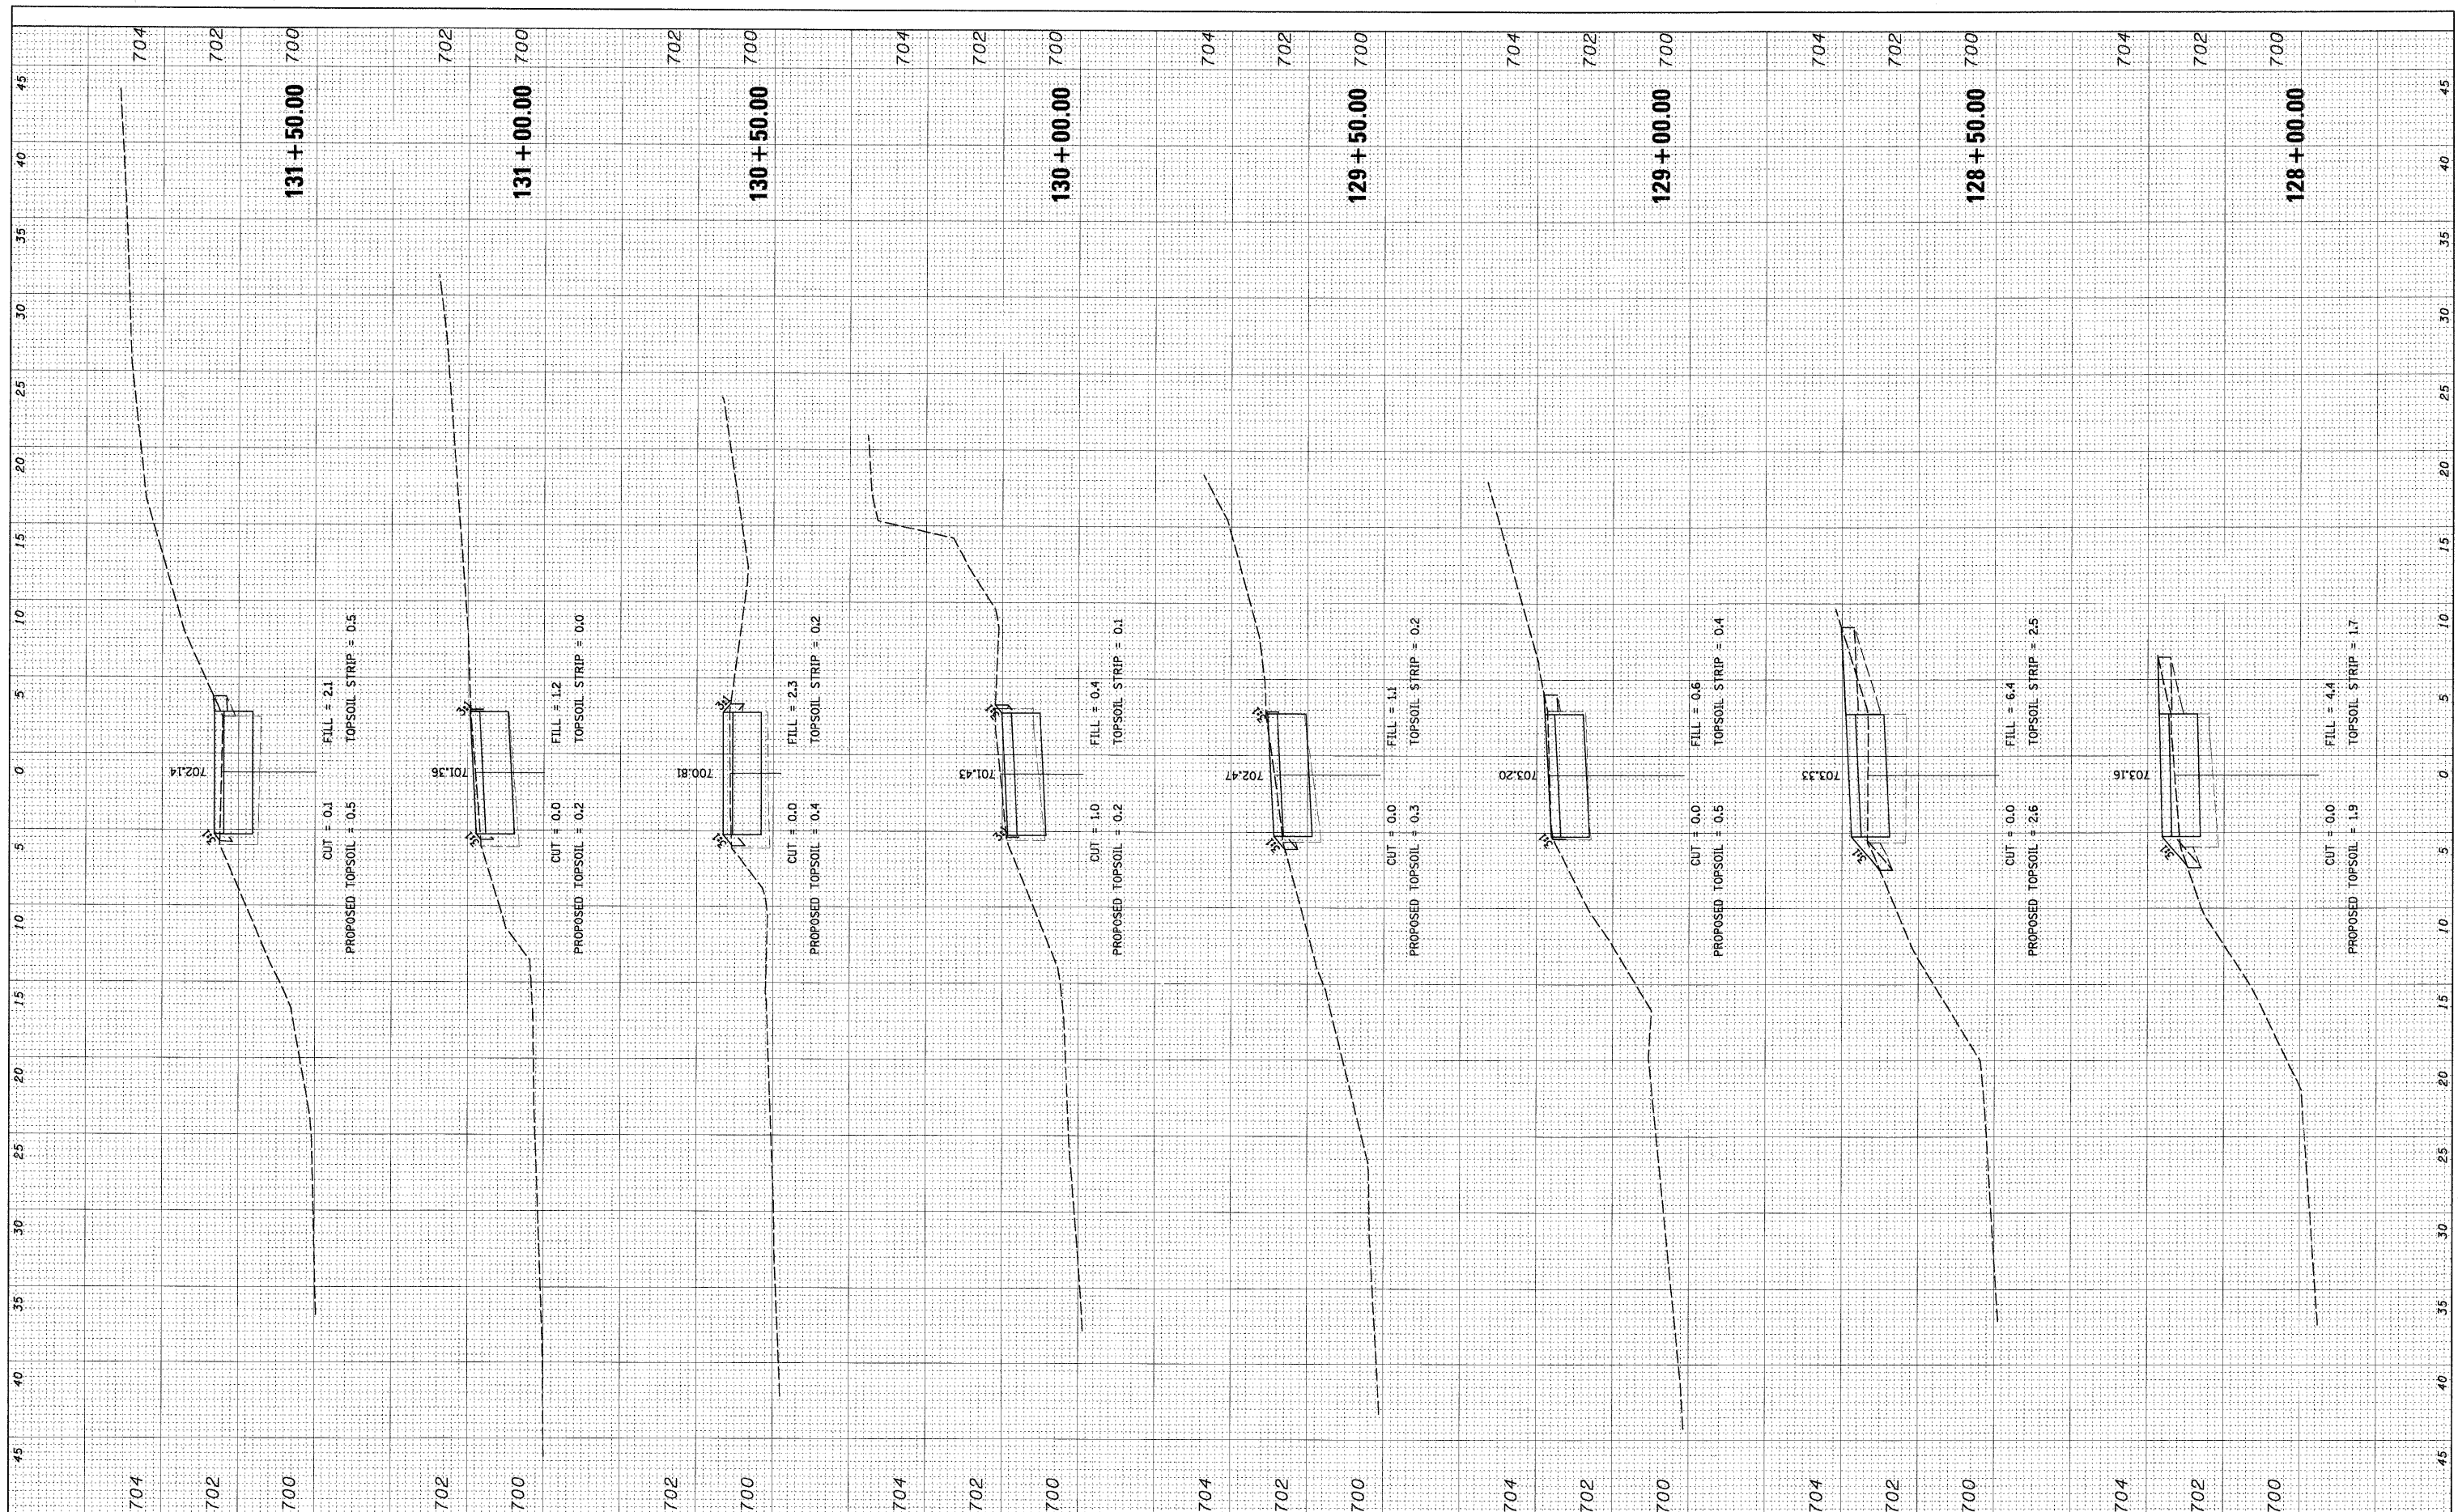

FILE NAME = N:\0\landHills\080156\Civil\080156\_LORIN.lay  
 USER NAME = MAGOLDEN  
 PLOT SCALE = 5'  
 PLOT DATE = 10/28/2008

DESIGNED - LMF	REVISED -
DRAWN - MG	REVISED -
CHECKED - LMF	REVISED -
DATE - 10/28/2008	REVISED -

**STATE OF ILLINOIS  
 DEPARTMENT OF TRANSPORTATION**

**LAKE LORIN BIKE PATH CROSS SECTIONS**

SCALE: 5' SHEET NO. OF SHEETS STA. 128+00.00 TO STA. 131+50.00

F.A. RTE.	SECTION	COUNTY	TOTAL SHEETS	SHEET NO.
	06-00021-00-BT	COOK	60	46
CONTRACT NO. 63084				
FED. ROAD DIST. NO. ILLINOIS FED. AID PROJECT				