


FINAL SURVEY  
 SURVEYED \_\_\_\_\_  
 PLOTTED \_\_\_\_\_  
 NOTE BOOK \_\_\_\_\_  
 NO. \_\_\_\_\_  
 BY \_\_\_\_\_  
 DATE \_\_\_\_\_

ORIGINAL SURVEY  
 SURVEYED \_\_\_\_\_  
 PLOTTED \_\_\_\_\_  
 NOTE BOOK \_\_\_\_\_  
 NO. \_\_\_\_\_  
 BY \_\_\_\_\_  
 DATE \_\_\_\_\_

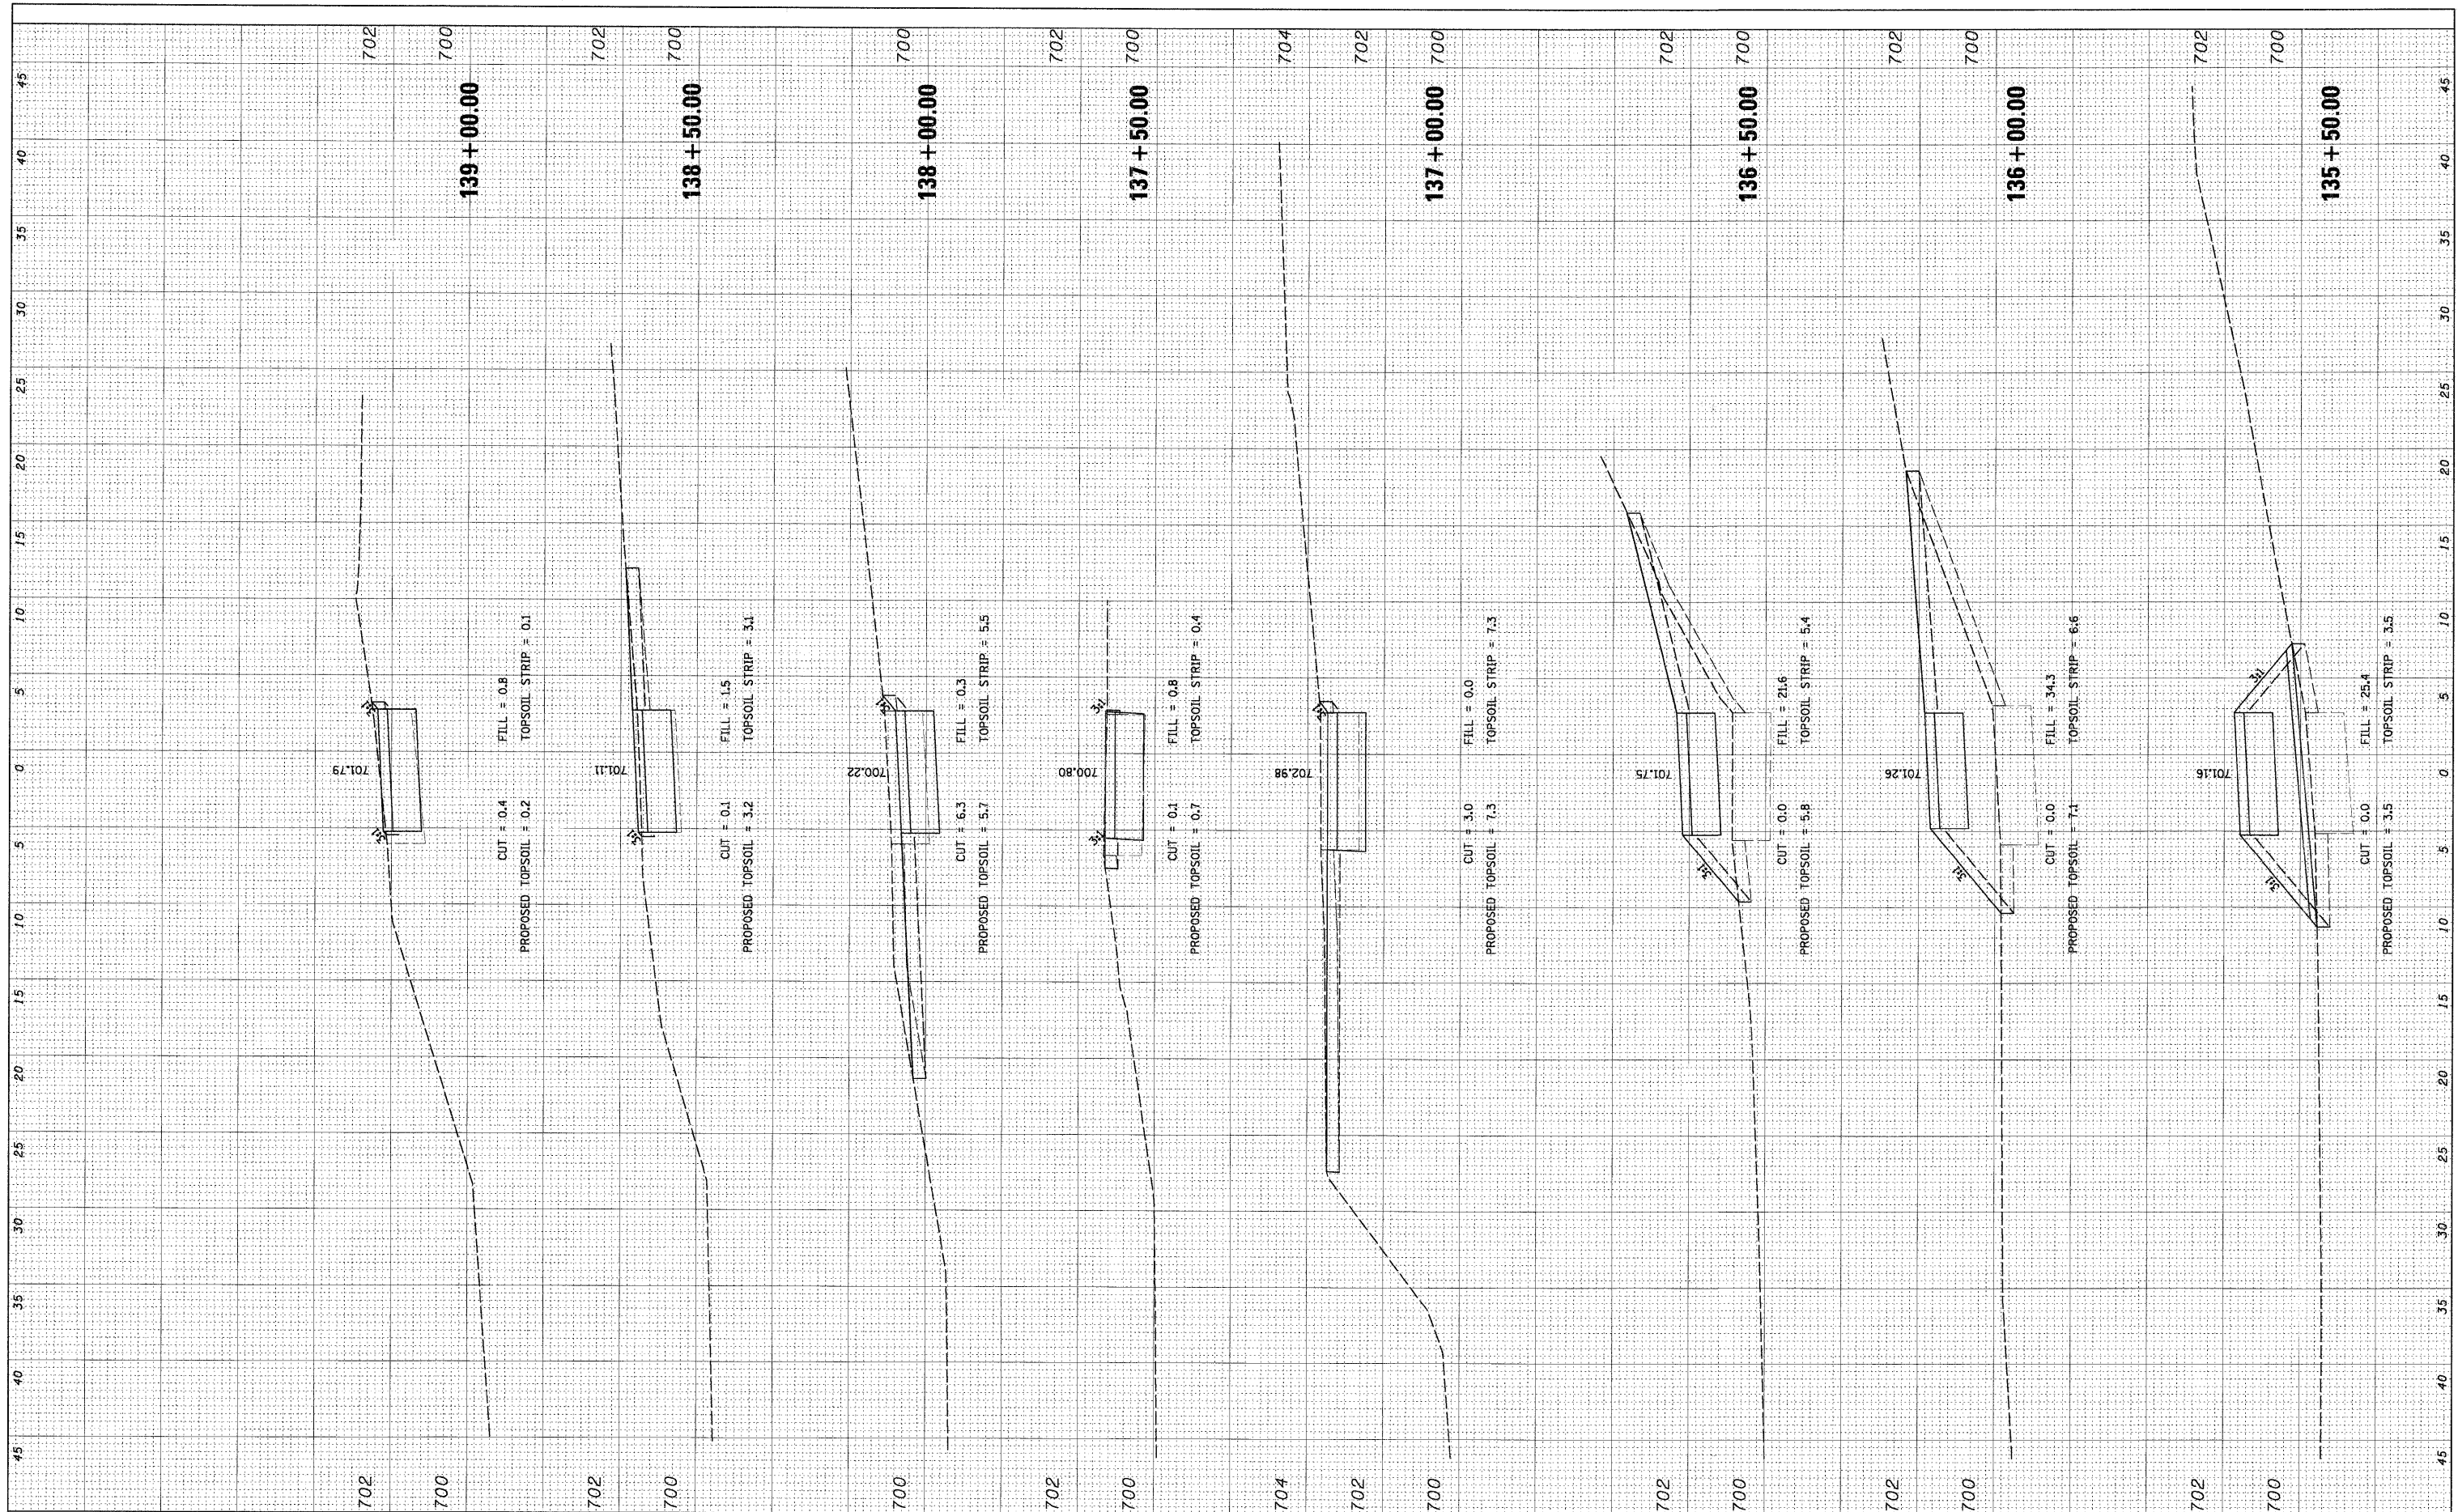

FILE NAME = N:\OrlandHills\080156\Civil\080156\_LORIN1.dwg  
 USER NAME = MAGOLDEN

DESIGNED - LMF	REVISOR -
DRAWN - MG	REVISOR -
CHECKED - LMF	REVISOR -
DATE - 10/28/2008	REVISOR -

STATE OF ILLINOIS  
 DEPARTMENT OF TRANSPORTATION

LAKE LORIN BIKE PATH CROSS SECTIONS

SCALE: 5'      SHEET NO.      OF      SHEETS      STA. 135+50.00 TO STA. 139+00.00

F.A. RTE.	SECTION	COUNTY	TOTAL SHEETS	SHEET NO.
	06-00021-00-BT	COOK	60	48
CONTRACT NO. 63084				
FED. ROAD DIST. NO.      ILLINOIS FED. AID PROJECT				