


F.A. RTE.	SECTION	COUNTY	TOTAL SHEETS	SHEET NO.
	08-00081-00-BR	LAKE	26	7
STA.		TO STA.		
FED. ROAD DIST. NO.	ILLINOIS FED. AID PROJECT		63085	

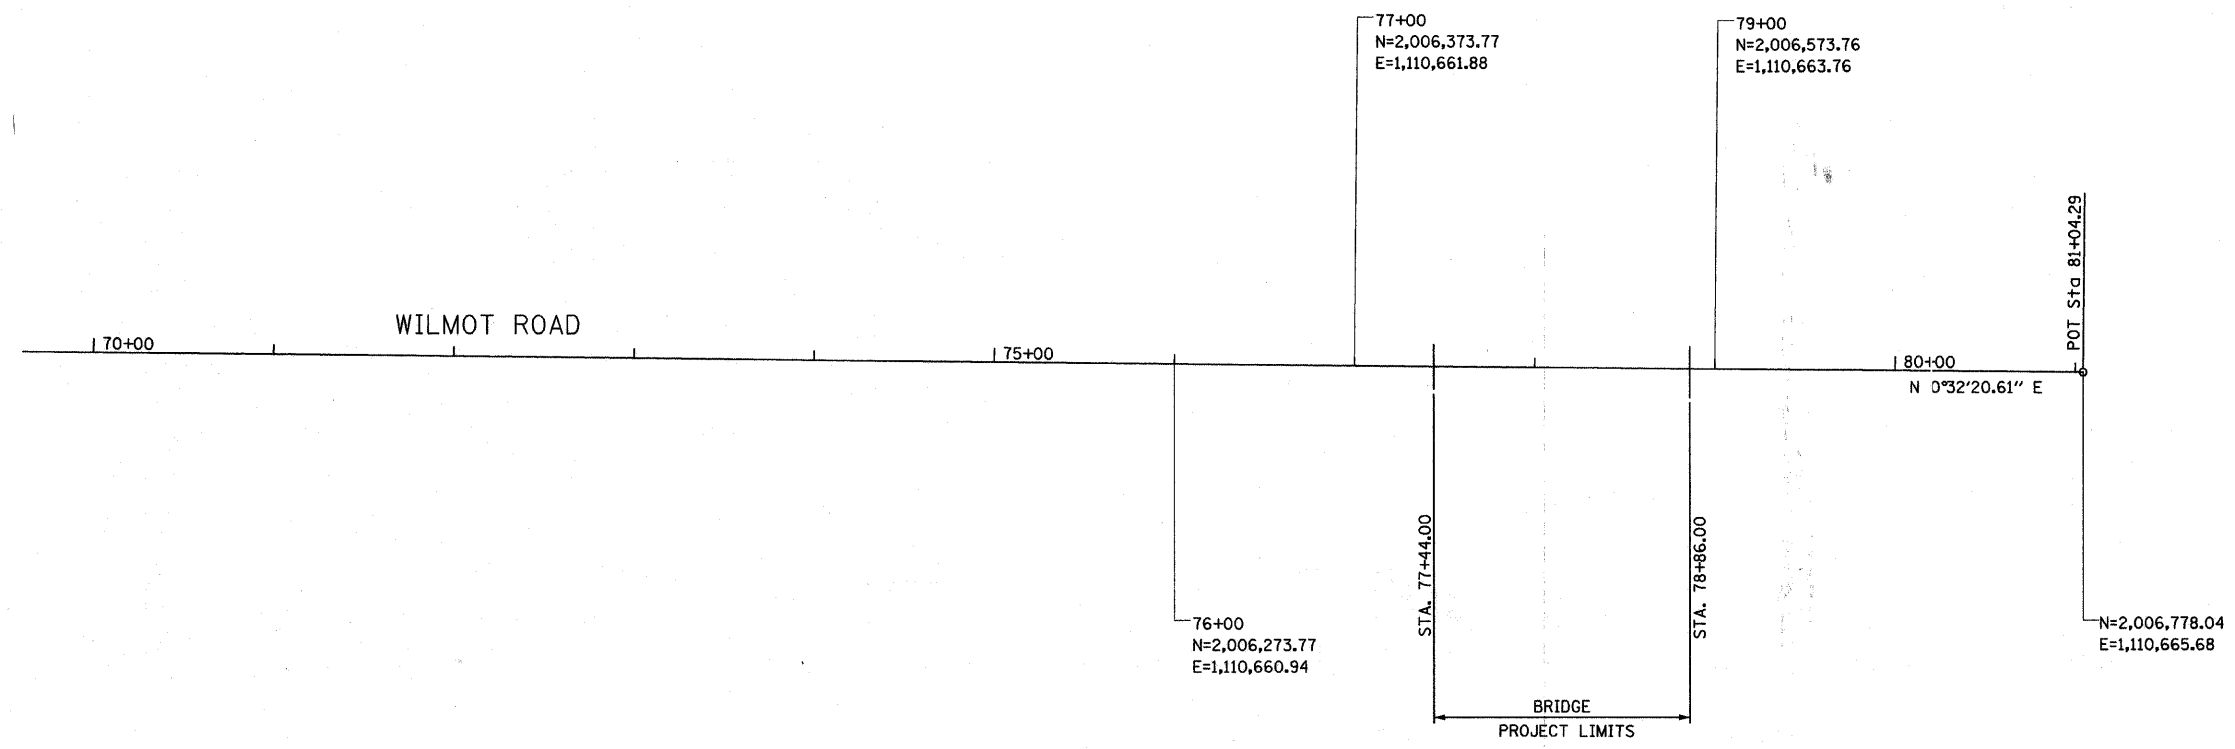

PLAN	SURVEYED	BY	DATE
NOTE BOOK NO.	ALIGNMENT CHECKED		
	BY: M.A. WILSON		
	DATE: 11/12/08		

PROFILE	SURVEYED	BY	DATE
NOTE BOOK NO.	GRADES CHECKED		
	BY: M.A. WILSON		
	DATE: 11/12/08		



REVISIONS	
NAME	DATE

**URS** 100 SOUTH WACKER DRIVE TEL (312) 939-1000  
 SUITE 500 CHICAGO, IL 60606 FAX (312) 939-4198

VILLAGE OF DEERFIELD

ALIGNMENT & TIES  
 WILMOT ROAD  
 STA. 77+44.00 TO STA. 78+86.00

SCALE: VERT.      DRAWN BY: MIA  
 HORIZ. 1"=50'      CHECKED BY: MHL  
 DATE: 9/12/2008