


F.A. RTE.	SECTION	COUNTY	TOTAL SHEETS	SHEET NO.
	08-00081-00-BR	LAKE	26	8
STA.	TO STA.			
FED. ROAD DIST. NO.	ILLINOIS FED. AID PROJECT			
63085				

PLAN	DATE	BY
SURVEYED		
GRADES CHECKED		
ALIGNED		
NOTED		
NO. OF SHEETS		
NO. OF SHEETS CHECKED		
NO. OF SHEETS		

PROFILE	DATE	BY
SURVEYED		
GRADES CHECKED		
ALIGNED		
NOTED		
NO. OF SHEETS		
NO. OF SHEETS CHECKED		
NO. OF SHEETS		

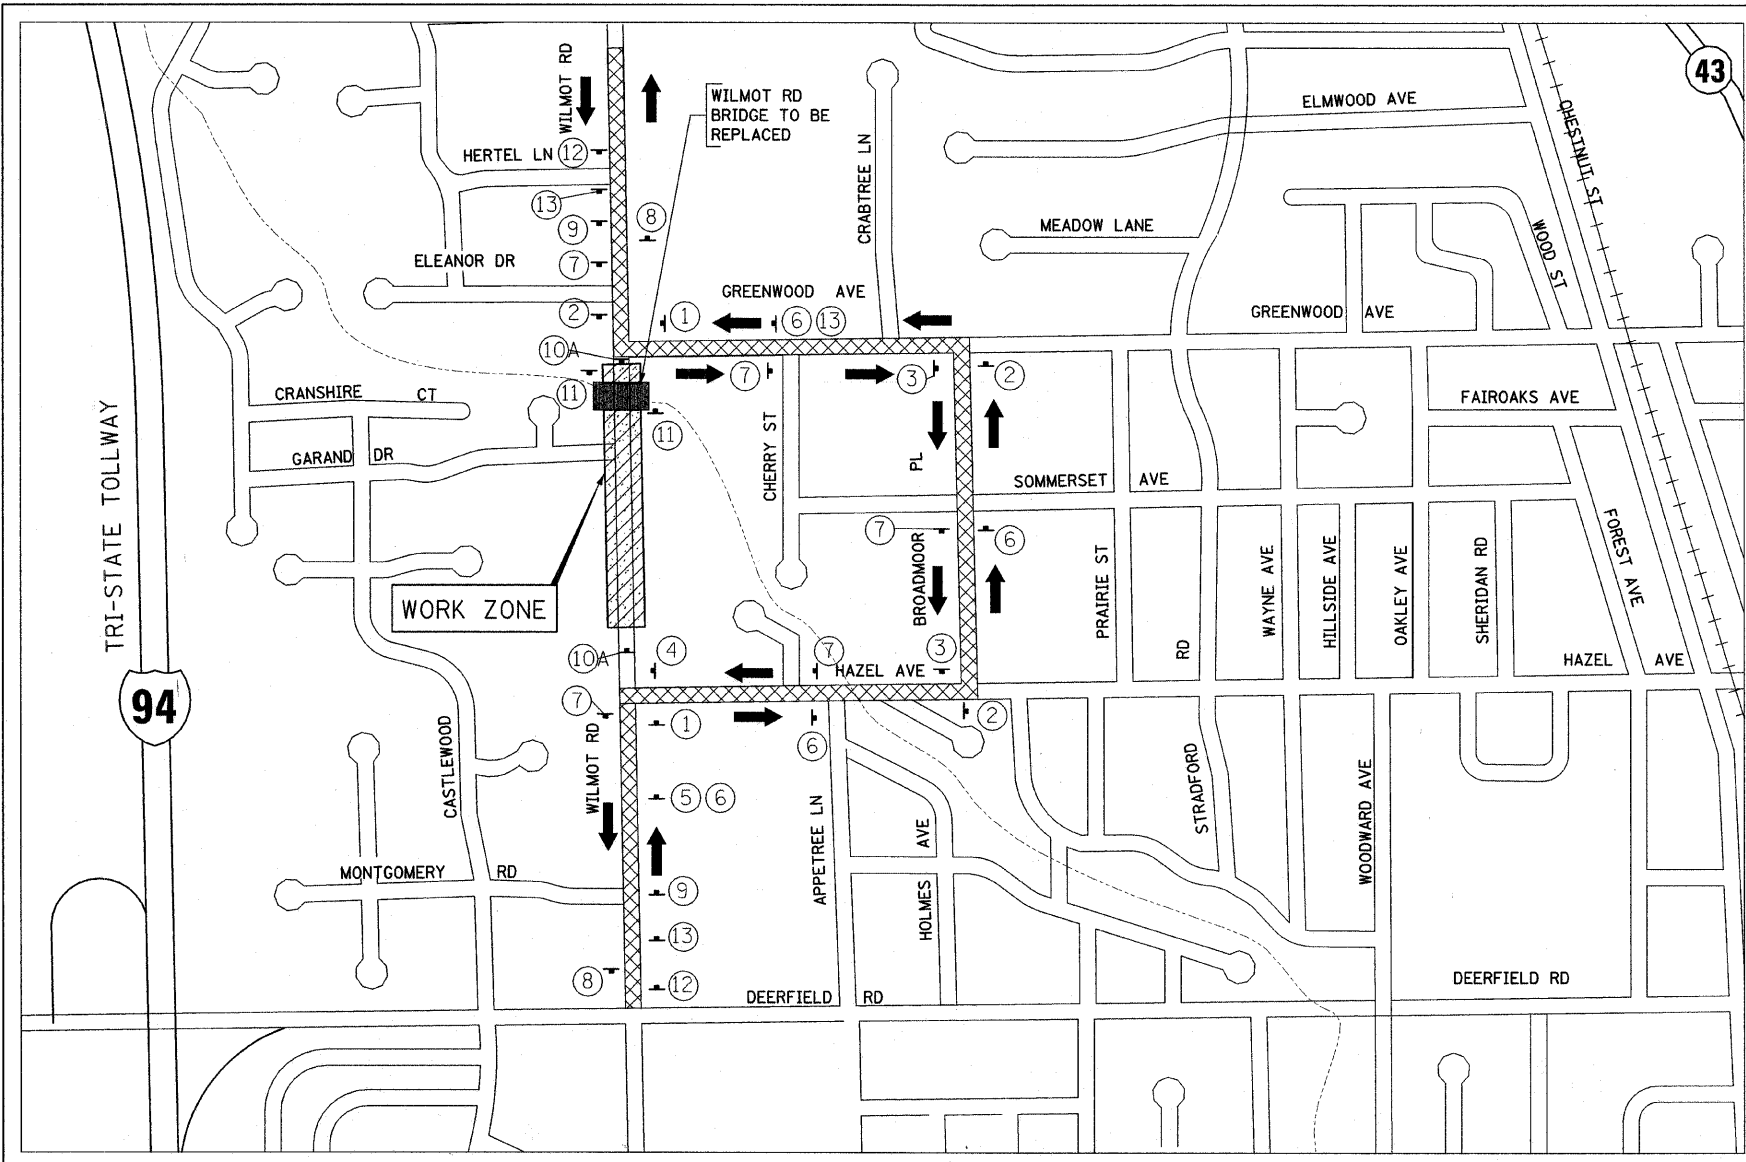

WILMOT ROAD DETOUR ROUTE MAP

SIGN LEGEND

LEGEND

- ▲ TEMPORARY TRAFFIC ADVISORY SIGN
- ⑥ SIGN LEGEND NUMBER (SEE SIGN LEGEND)
- ▨ CONSTRUCTION WORK ZONE
- ▩ APPROVED DETOUR ROUTE

DETOUR NOTES

- 1) THE CONTRACTOR SHALL COMPLETELY COVER ANY EXISTING SIGNS ALONG THE DETOUR ROUTE THAT ARE IN CONFLICT WITH DETOUR.
- 2) THE CONTRACTOR SHALL MAKE ANY ADJUSTMENT TO THE EXISTING TRAFFIC SIGNS, DETOUR SIGNING OR PAVEMENT MARKING ALONG THE DETOUR ROUTE AS NECESSARY OR AS DIRECTED BY ENGINEER.
- 3) ALL SIGNS SHALL HAVE TYPE A FLASHING LIGHT
- 4) DETOUR ROUTE TO BE IMPLEMENTED ONLY AFTER HAZEL AVENUE BRIDGE IS COMPLETED.

REVISIONS	
NAME	DATE

URS 100 SOUTH WACKER DRIVE
SUITE 500 CHICAGO, IL 60606 TEL (312) 939-1000 FAX (312) 939-4198

VILLAGE OF DEERFIELD

DETOUR PLAN FOR WILMOT ROAD BRIDGE

SCALE: NONE DATE: 9/12/2008 DRAWN BY: MIA CHECKED BY: MHL