

F.A. RTE.	SECTION	COUNTY	TOTAL SHEETS	SHEET NO.
	08-00081-00-BR	LAKE	26	9
STA.	TO STA.			
FED. ROAD DIST. NO.	ILLINOIS FED. AID PROJECT			

63085


### SIGN LEGEND

### LEGEND

- ▲ TEMPORARY TRAFFIC ADVISORY SIGN
- ⑥ SIGN LEGEND NUMBER (SEE SIGN LEGEND)
- ▨ CONSTRUCTION WORK ZONE
- ▩ APPROVED DETOUR ROUTE

### DETOUR NOTES

- 1) THE CONTRACTOR SHALL COMPLETELY COVER ANY EXISTING SIGNS ALONG THE DETOUR ROUTE THAT ARE IN CONFLICT WITH DETOUR.
- 2) THE CONTRACTOR SHALL MAKE ANY ADJUSTMENT TO THE EXISTING TRAFFIC SIGNS, DETOUR SIGNING OR PAVEMENT MARKING ALONG THE DETOUR ROUTE AS NECESSARY OR AS DIRECTED BY ENGINEER.
- 3) ALL SIGNS SHALL HAVE TYPE A FLASHING LIGHT
- 4) SEE NOTE #4 IN DETOUR PLAN FOR WILMOT ROAD;

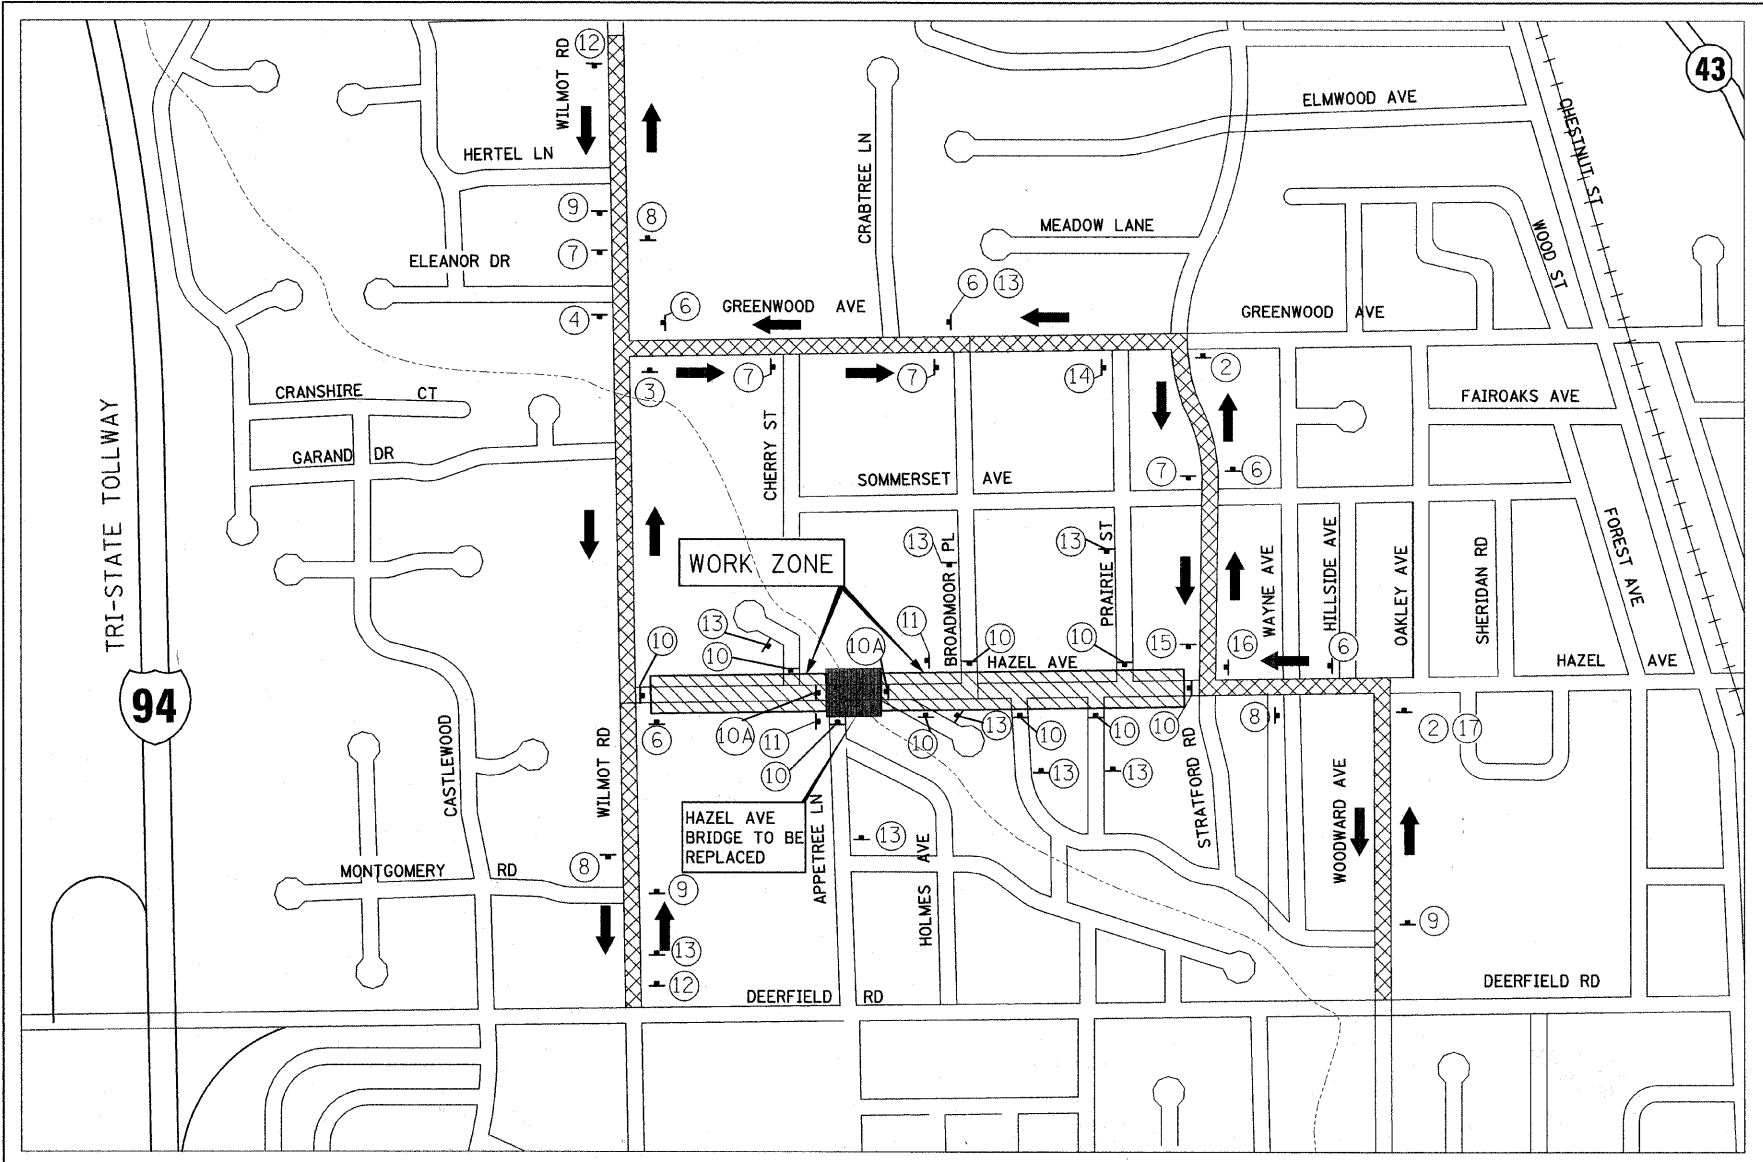

PLAN	DATE	BY
SURVEYED		
ALIGNED		
CHECKED		
NOTE BOOK		
NO.		

PROFILE	DATE	BY
SURVEYED		
GRADES CHECKED		
BLM. NOTED		
STRUCTURE ADJUSTING CHFD		
NO.		

REVISIONS	
NAME	DATE

**URS** 100 SOUTH WACKER DRIVE  
SUITE 500 CHICAGO, IL 60606 TEL (312) 939-1000 FAX (312) 939-4198

VILLAGE OF DEERFIELD

DETOUR PLAN FOR HAZEL AVE BRIDGE

SCALE: NONE DATE: 9/12/2008 DRAWN BY: MIA CHECKED BY: MHL