



TYPICAL SECTIONS

SN 089-0053
STA. 416+70 TO 417+15

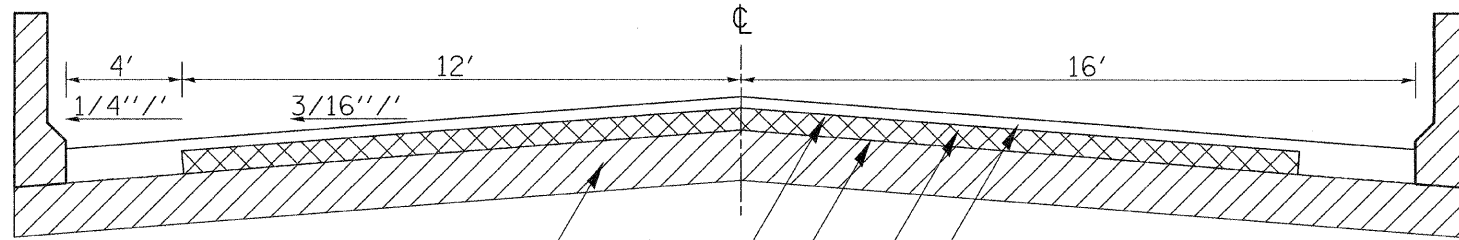


EXISTING BRIDGE DECK
HMA SURFACE REMOVAL (DECK) = APPROX 1"
SHEET WATERPROOFING MEMBRANE SYSTEM
3/4" HMA LEVELING BINDER
1 1/2" HMA SURFACE COURSE, MIX "C", N50

STA. 416+18 TO 416+70
STA. 417+15 TO 417+68

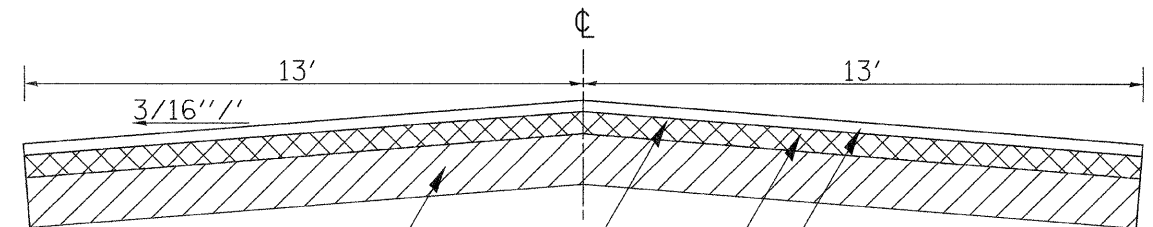


APPROACH PAVEMENT
HMA SURFACE REMOVAL (VAR DEPTH)
3/4" HMA LEVELING BINDER
1 1/2" HMA SURFACE COURSE, MIX "C", N50

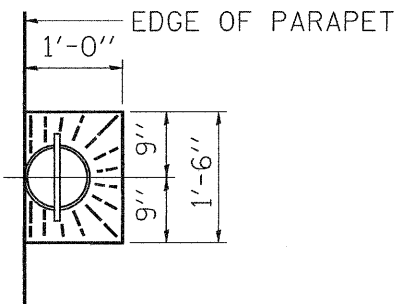


EDGE OF PARAPET
OVERLAY TREATMENT AT DRAINS

1/4" X 3/4" SAWED JOINT WITH ELASTIC JOINT FILLER.

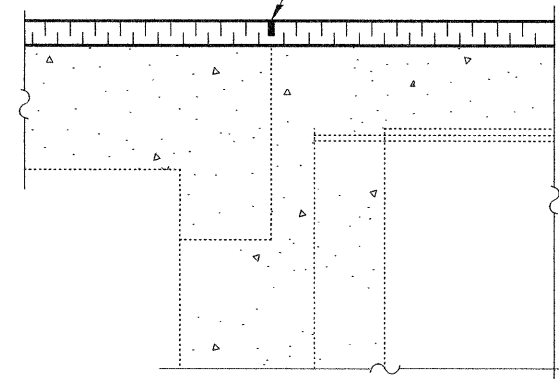

TYPICAL SECTION AT ABUTMENTS

STA. 416+18 TO 417+68

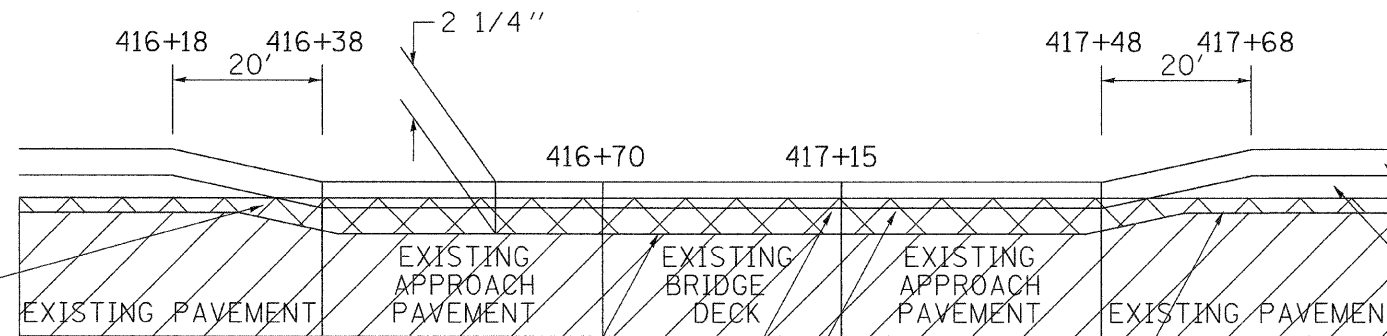

TRANSITION TO BE PAID FOR AS HMA SURFACE REMOVAL (VAR DEPTH)

EXISTING PAVEMENT
EXISTING APPROACH PAVEMENT
EXISTING BRIDGE DECK
EXISTING APPROACH PAVEMENT
EXISTING PAVEMENT
SHEET WATERPROOFING MEMBRANE SYSTEM
HMA SURFACE REMOVAL (DECK) = APPROX 1"
HMA SURFACE REMOVAL (VAR DEPTH)

3/4" LEVELING BINDER, N50
1 1/2" HMA SURFACE COURSE, MIX "C", N50

FILE NAME =	USER NAME = #USER#	DESIGNED -	REVISED -	STATE OF ILLINOIS DEPARTMENT OF TRANSPORTATION	IL 73	F.A.P. RTE.	SECTION	COUNTY	TOTAL SHEETS	SHEET NO.	
#FILE#		DRAWN -	REVISED -			654	(107, 108, 109)RS-4	STEPHENSON	89	14	
		CHECKED -	REVISED -			CONTRACT NO. 64C91					
		DATE -	REVISED -			FED. ROAD DIST. NO. 2 ILLINOIS FED. AID PROJECT					
				SCALE:	SHEET NO. OF SHEETS	STA.	TO STA.				