


# TYPICAL SECTIONS

## STAGING USING TRAFFIC CONTROL AND PROTECTION, STANDARD 701321


### STAGE IIA

STA 481+04

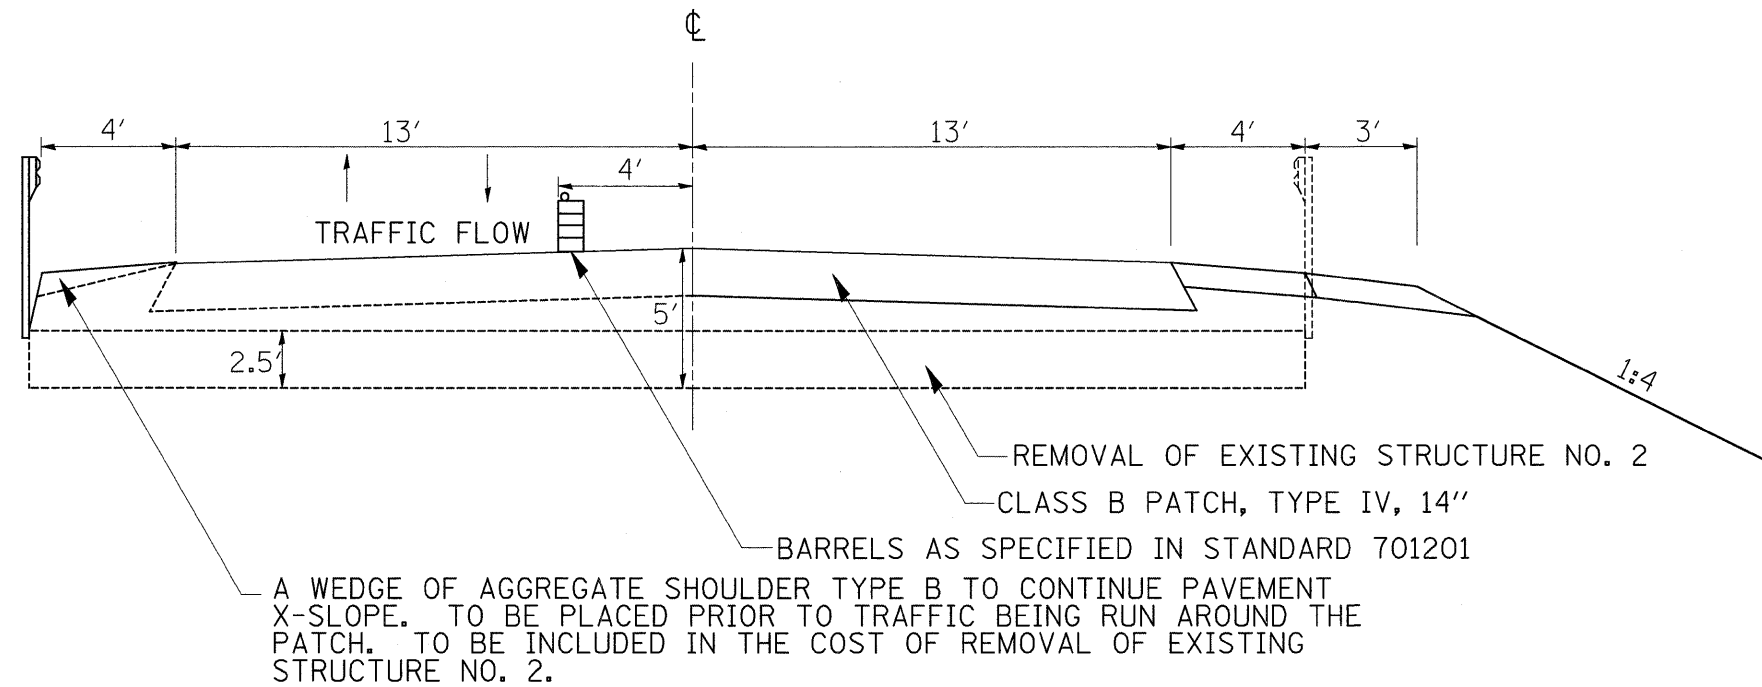

### STAGE IIB

STA 481+04

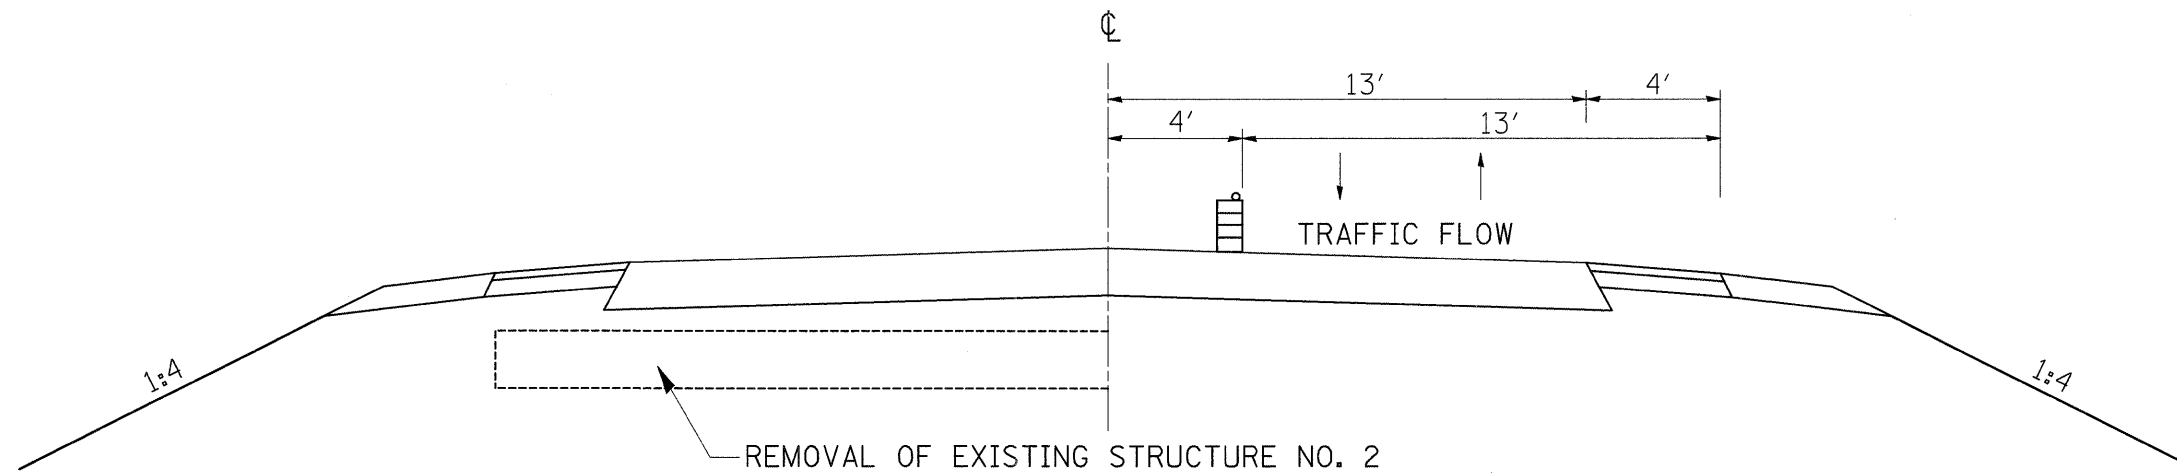

NOTE: THIS WORK WILL BE PERFORMED UNDER STANDARD 701201.

FILE NAME =	USER NAME = dmsdd	DESIGNED -	REVISED -	<b>STATE OF ILLINOIS DEPARTMENT OF TRANSPORTATION</b>	<b>IL 73</b>				F.A.P. RTE.	SECTION	COUNTY	TOTAL SHEETS	SHEET NO.		
ca\pw_work\PWIDOT\DOSSDD\dms33571\d02907.tpd.dgn		DRAWN -	REVISED -		SCALE:	SHEET NO.	OF	SHEETS	STA.	TO STA.	654	(107, 108, 109)RS-4	STEPHENSON	89	17
		CHECKED -	REVISED -						CONTRACT NO. 64C91						
		DATE -	REVISED -		FED. ROAD DIST. NO. 2   ILLINOIS FED. AID PROJECT										