


HORIZONTAL & VERTICAL CONTROL SHEETS

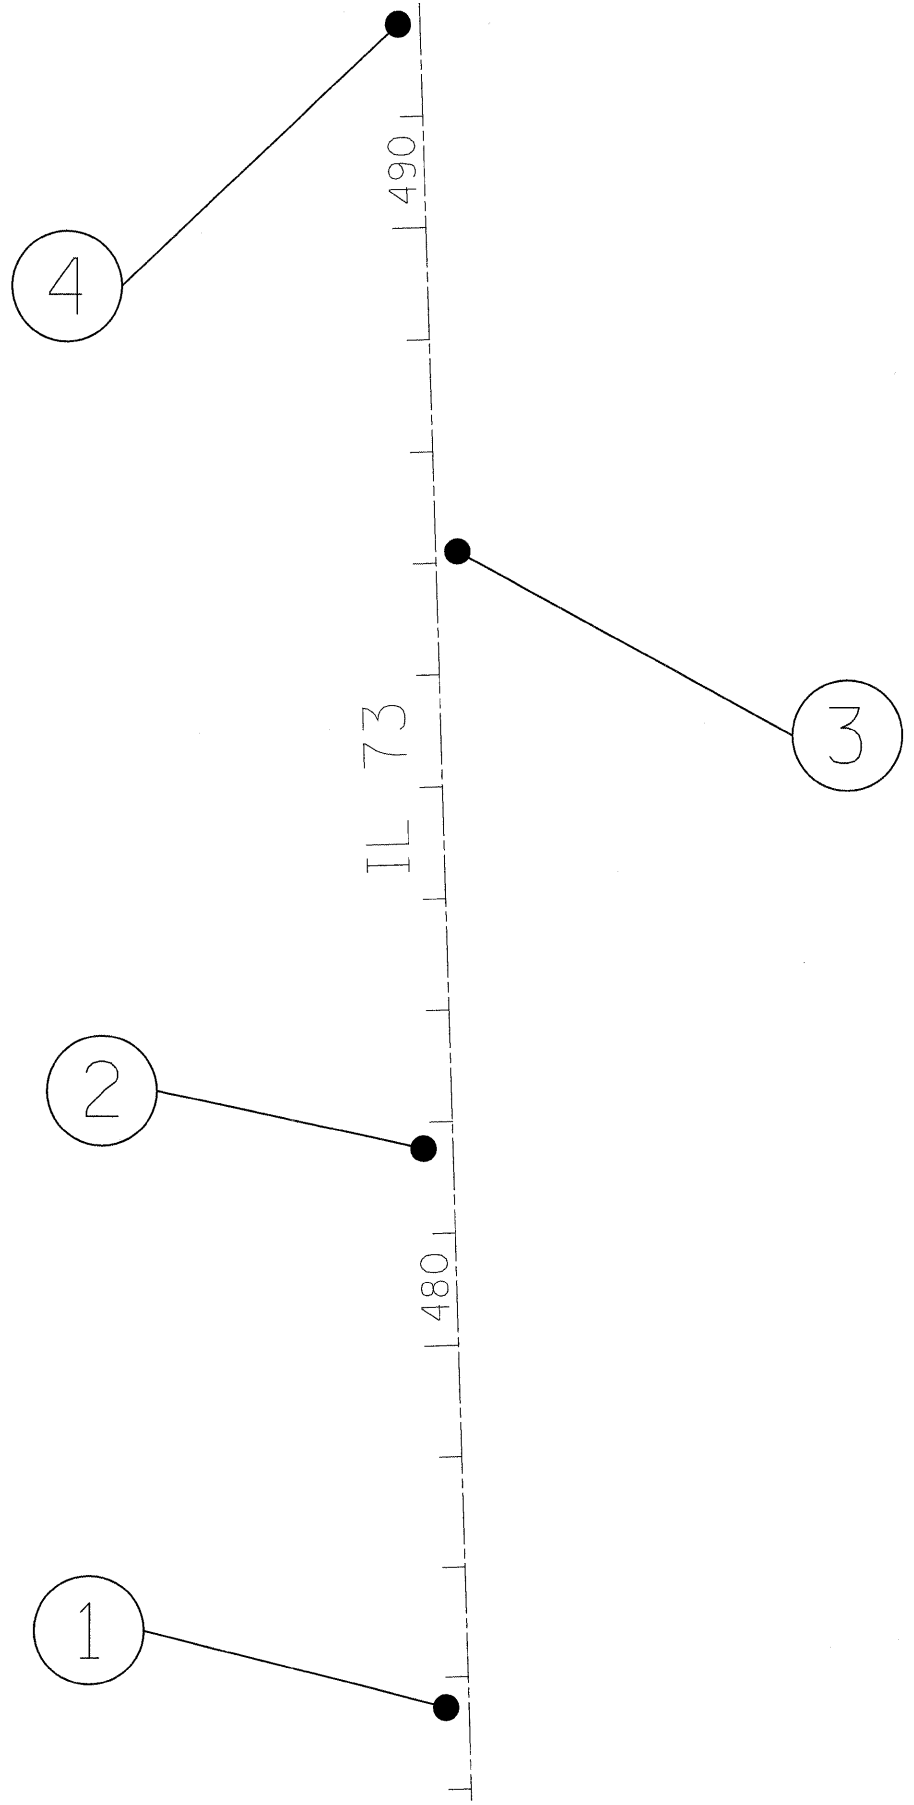

FILE NAME =	USER NAME = dosedd	DESIGNED -	REVISED -	STATE OF ILLINOIS DEPARTMENT OF TRANSPORTATION	IL 73			F.A.P. RTE.	SECTION	COUNTY	TOTAL SHEETS	SHEET NO.
ct:\pw_work\PWIDOT\DOSSOD\dms33571\d02967hvc.dgn		DRAWN -	REVISED -		654	(107, 108, 109)RS-4	STEPHENSON	89	37			
PLOT SCALE = 50.0000' / IN.		CHECKED -	REVISED -		SCALE: SHEET NO. OF SHEETS STA. TO STA.			CONTRACT NO. 64C91				
PLOT DATE = Wed Sep 24 08:17:38 2008		DATE -	REVISED -		FED. ROAD DIST. NO. 2 [ILLINOIS] FED. AID PROJECT							