



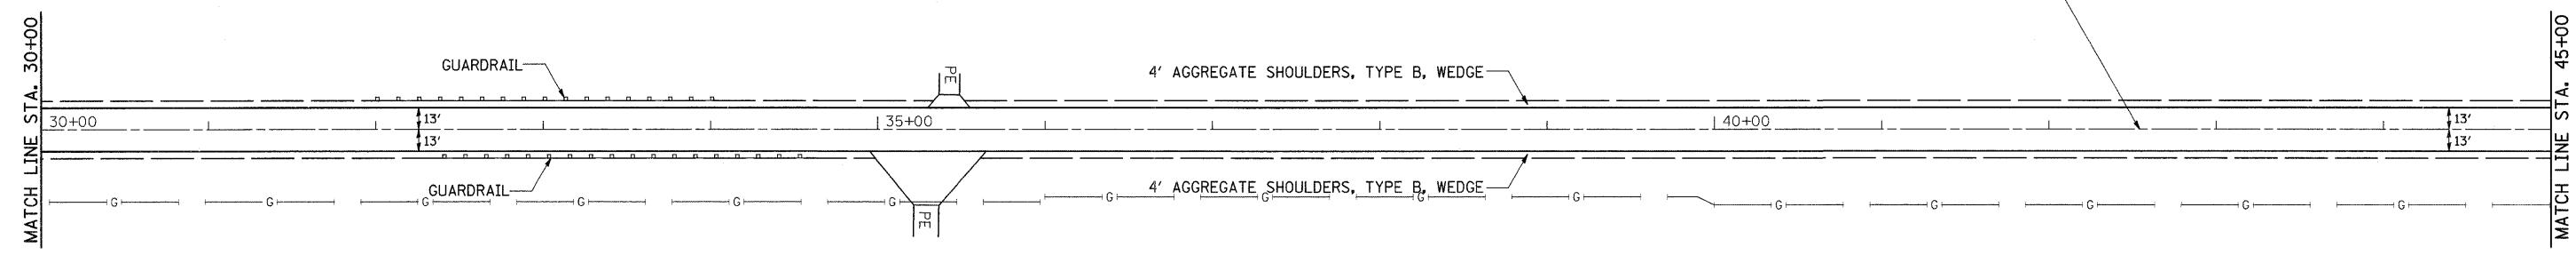

3/4" LEVELING BINDER (MACHINE METHOD), N50
 1 1/2" HMA SURFACE COURSE, MIX "C", N50

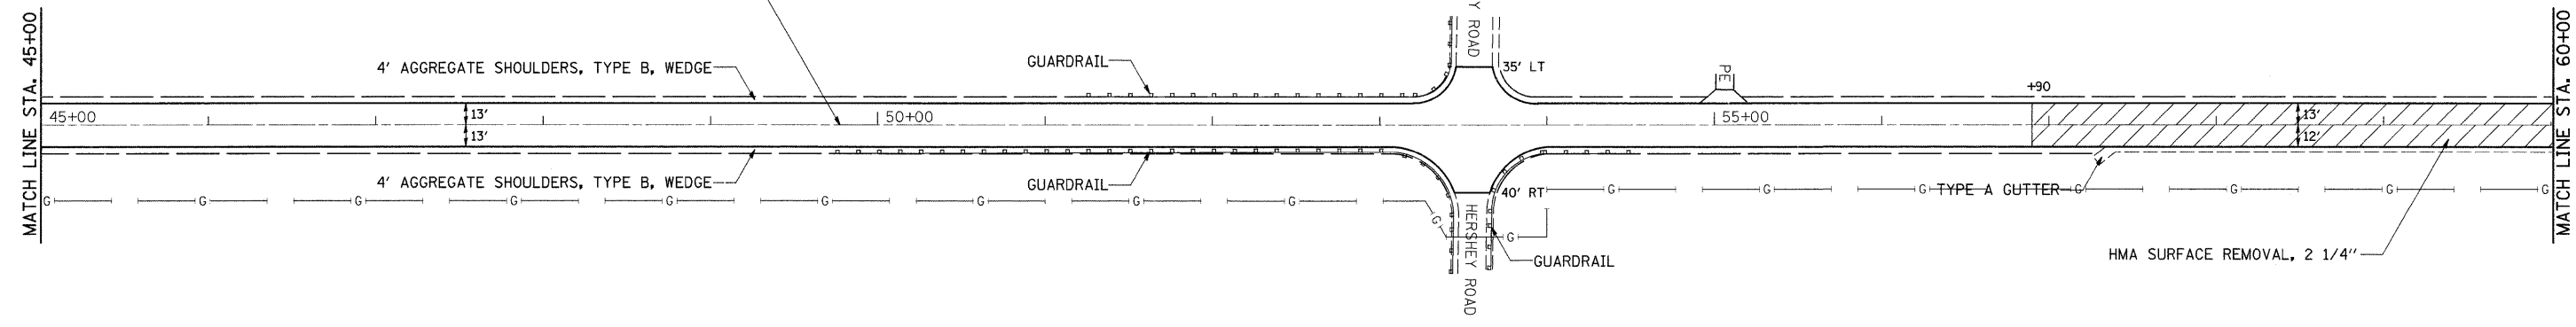

3/4" LEVELING BINDER (MACHINE METHOD), N50
 1 1/2" HMA SURFACE COURSE, MIX "C", N50



FILE NAME =	USER NAME = dossed	DESIGNED -	REVISED -	STATE OF ILLINOIS DEPARTMENT OF TRANSPORTATION	IL 73			F.A.P. RTE.	SECTION	COUNTY	TOTAL SHEETS	SHEET NO.			
cs:\pwwork\pwwid01\DOSSDD\dms33571\d02967.plt.dgn	PLOT SCALE = 50.0000' / IN.	DRAWN -	REVISED -		SCALE:	SHEET NO.	OF	SHEETS	STA.	TO STA.	654	(107, 108, 109)RS-4	STEPHENSON	89	42
	PLOT DATE = Wed Sep 24 09:35:15 2008	CHECKED -	REVISED -										CONTRACT NO.	64C91	
		DATE -	REVISED -										FED. ROAD DIST. NO. 2 [ILLINOIS] FED. AID PROJECT		