



PLAN	SURVEYED	BY	DATE
	PLOTTED		
	CHECKED		
	RT. OF WAY CHECKED		
	NO.		
	CADD FILE NAME		

PLOT FILE	SURVEYED	BY	DATE
	PLOTTED		
	CHECKED		
	RT. OF WAY CHECKED		
	NO.		
	STRUCTURE NOTATIONS (CRK)		

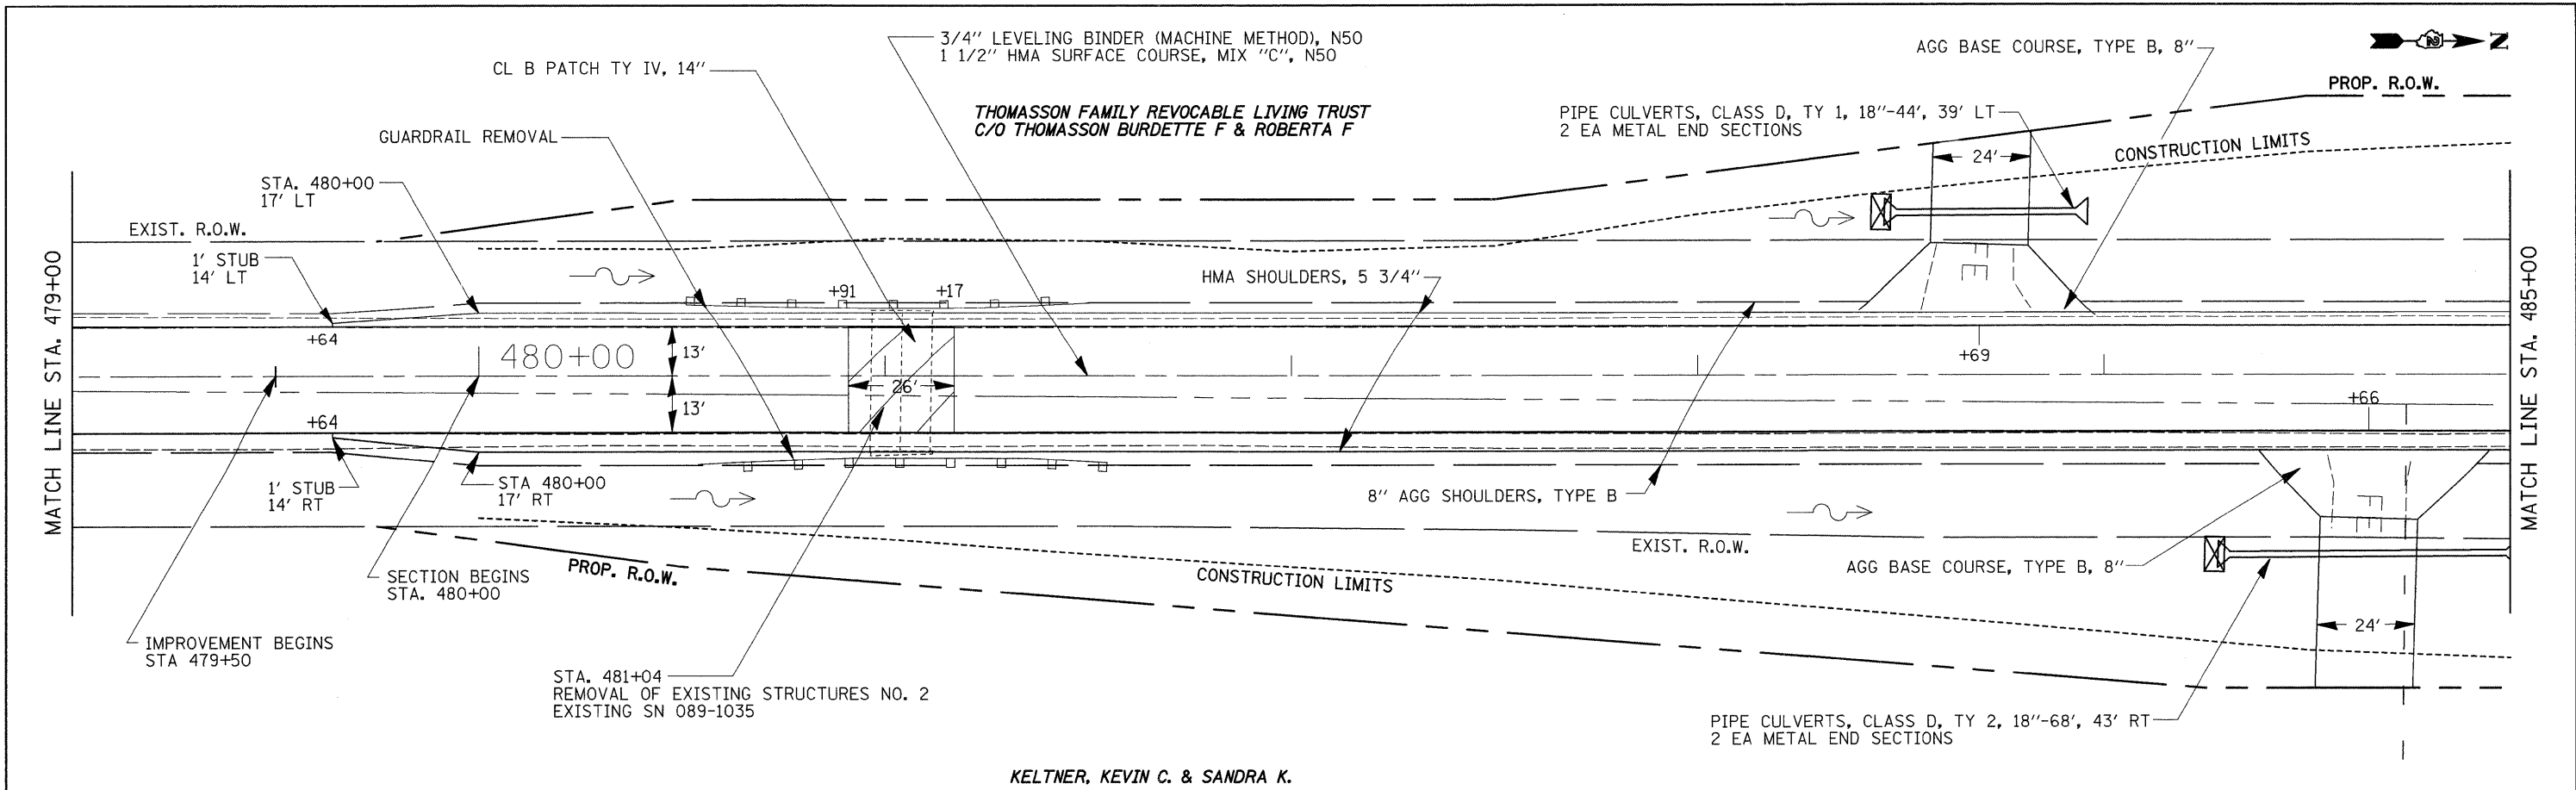

KELTNER, KEVIN C. & SANDRA K.

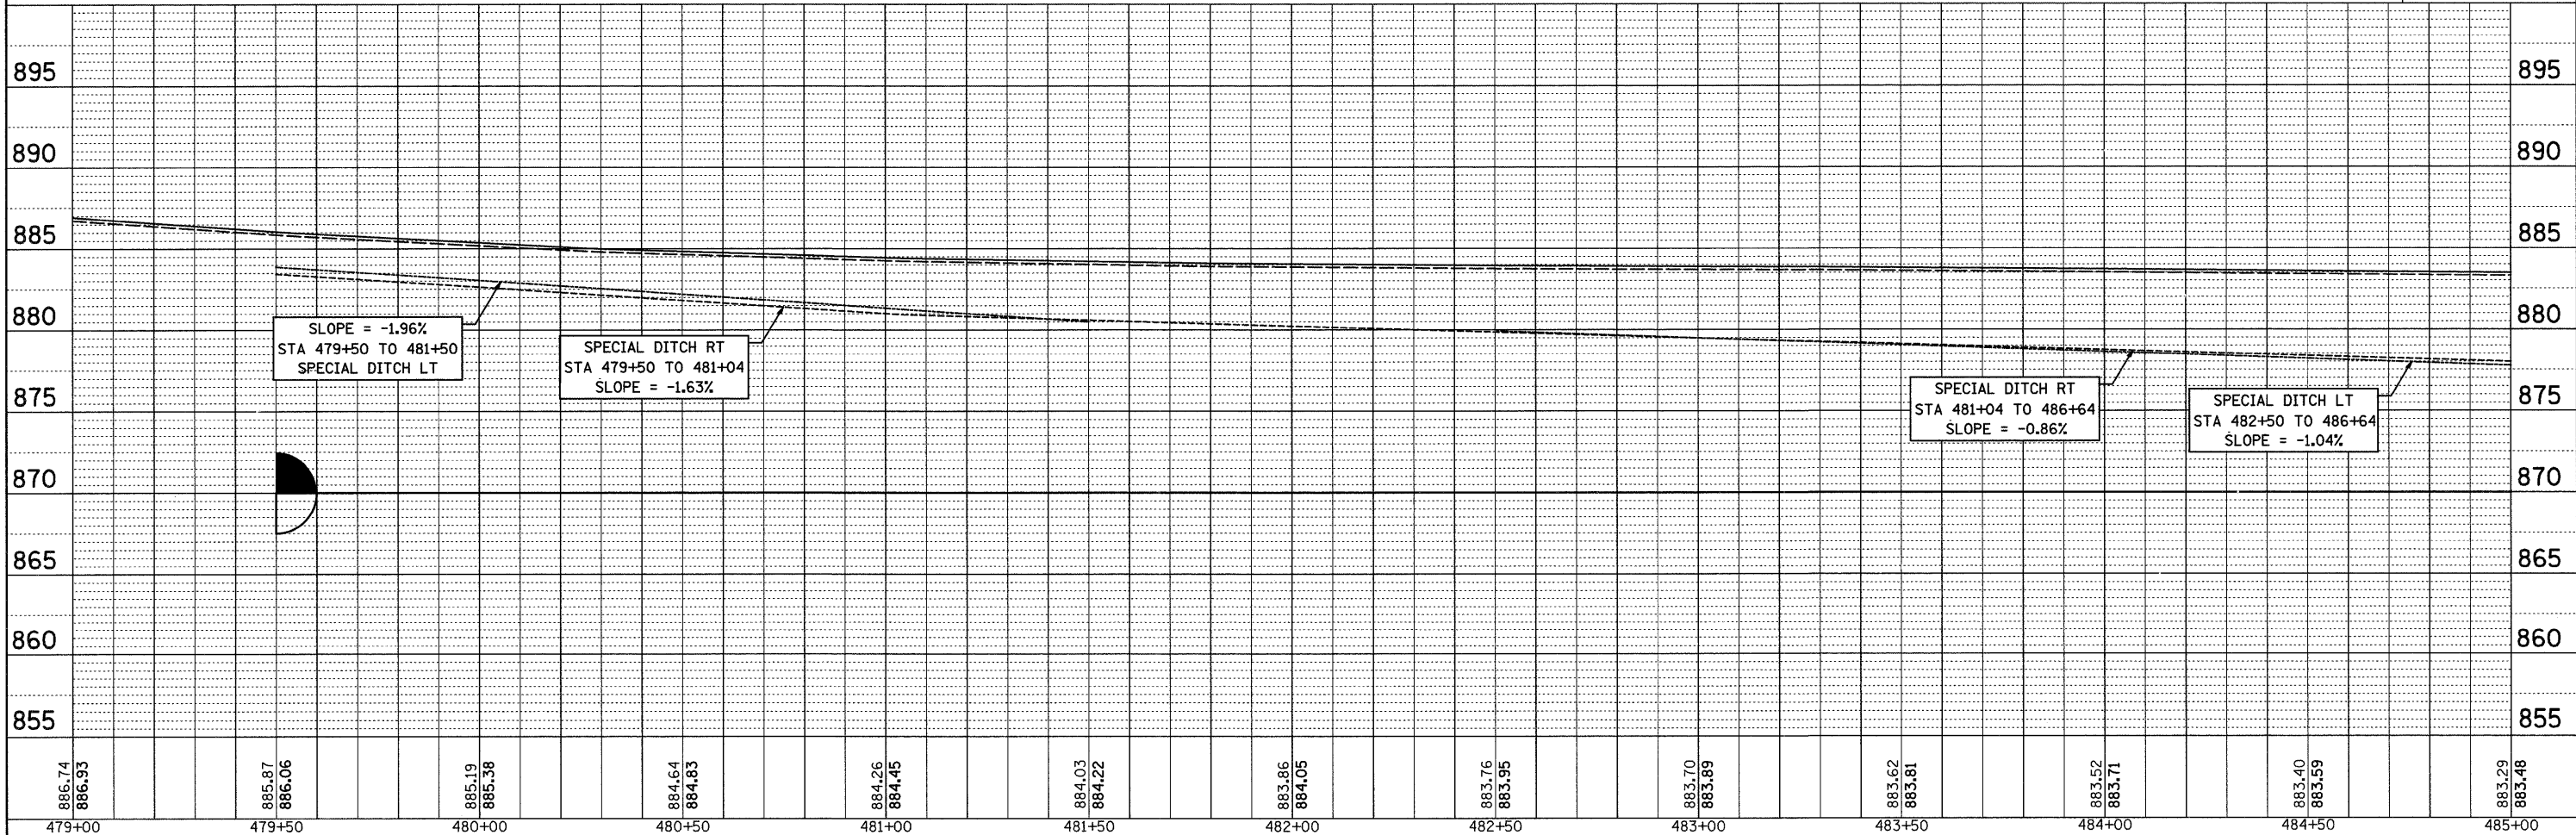

FILE NAME =	USER NAME = dossed	DESIGNED -	REVISED -	STATE OF ILLINOIS DEPARTMENT OF TRANSPORTATION	IL 73	F.A.P. RTE.	SECTION	COUNTY	TOTAL SHEETS	SHEET NO.	
ca\pwwork\pwwidot\dossdd\dms33571\1\02907	inl.dgn	DRAWN -	REVISED -			654	(107, 108, 109)RS-4	STEPHENSON	89	57	
PLOT SCALE = 20,0000' / IN.	CHECKED -	REVISED -	REVISED -			CONTRACT NO. 64C91					
PLOT DATE = Tue Oct 07 09:25:07 2008	DATE -	REVISED -	REVISED -			FED. ROAD DIST. NO. 2 (ILLINOIS) FED. AID PROJECT					