
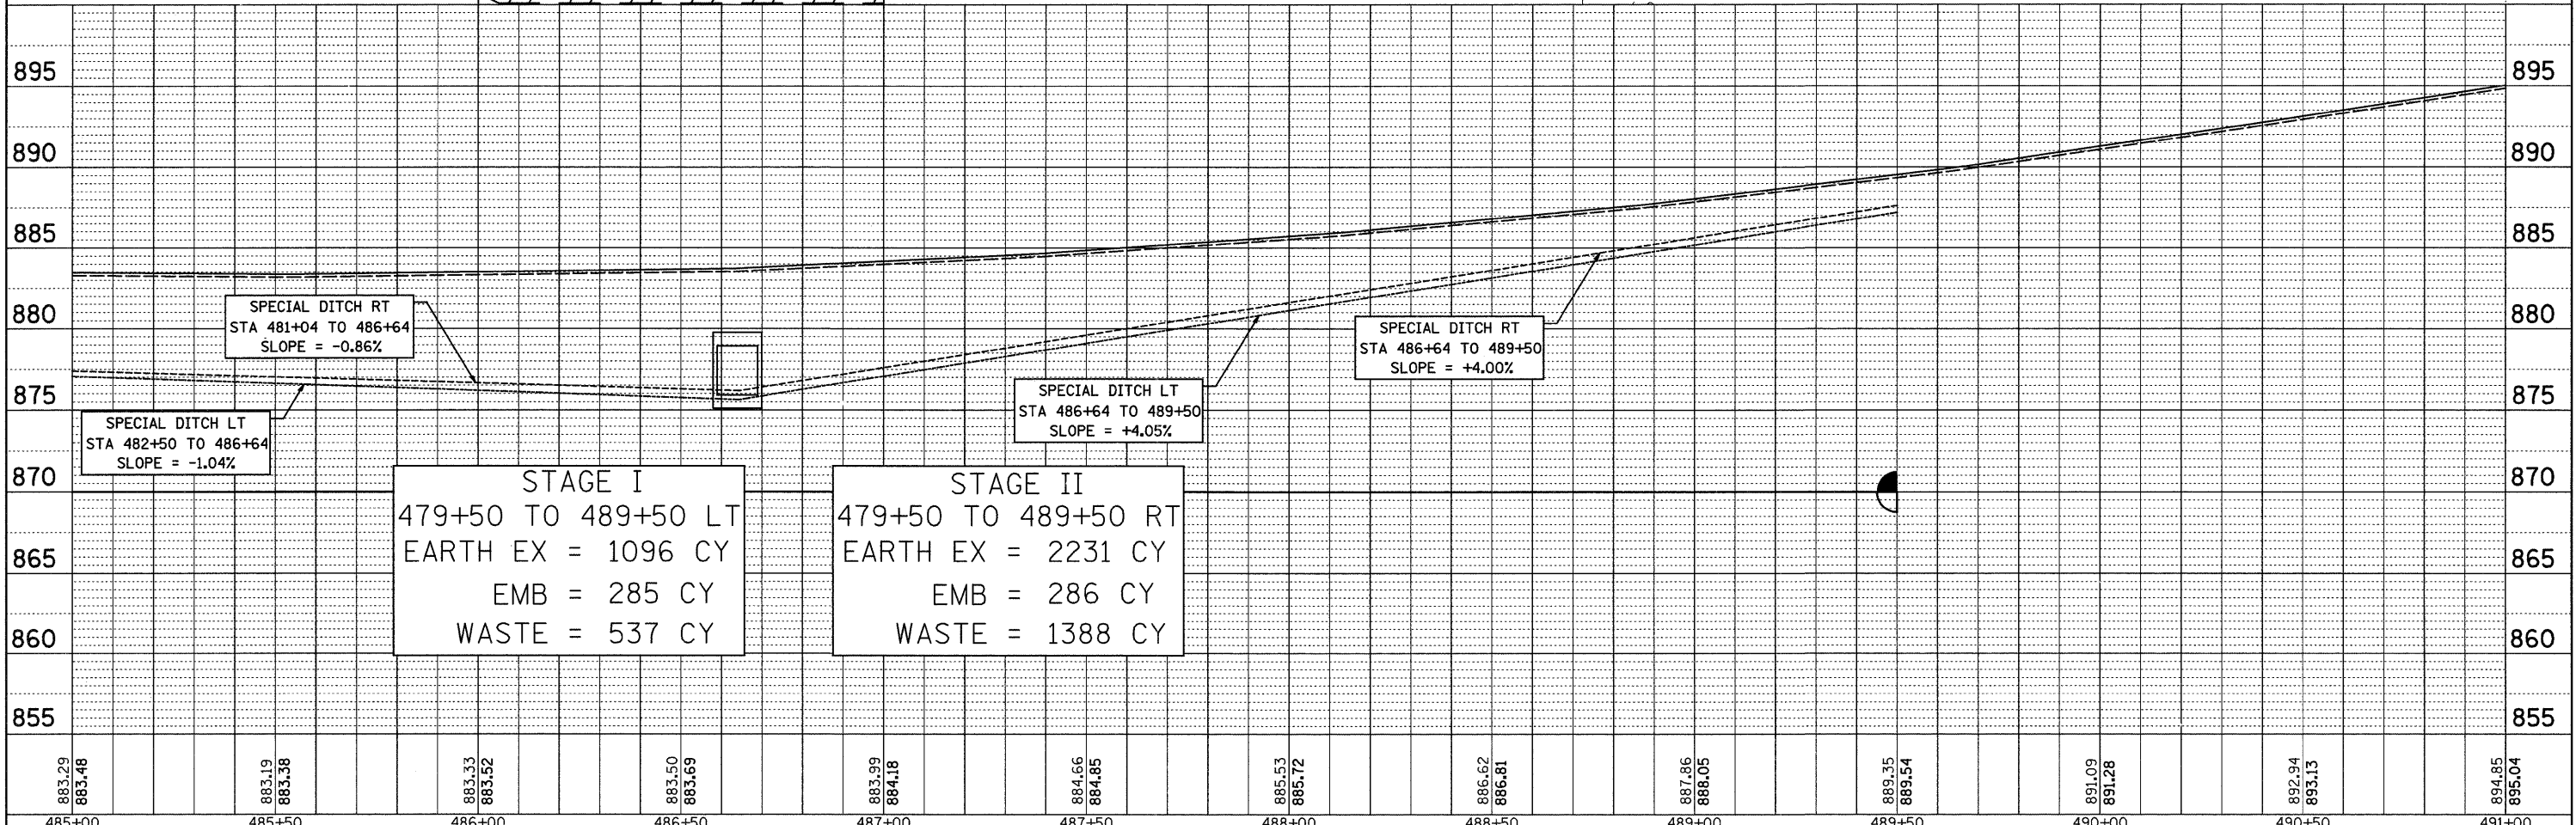


DATE: _____ BY: _____
 SURVEYED _____
 PLOTTED _____
 CHECKED _____
 RT. OF WAY CHECKED _____
 NO. _____ CADD FILE NAME _____

DATE: _____ BY: _____
 SURVEYED _____
 PLOTTED _____
 CHECKED _____
 STRUCTURE NOTATIONS CHECKED _____
 NO. _____

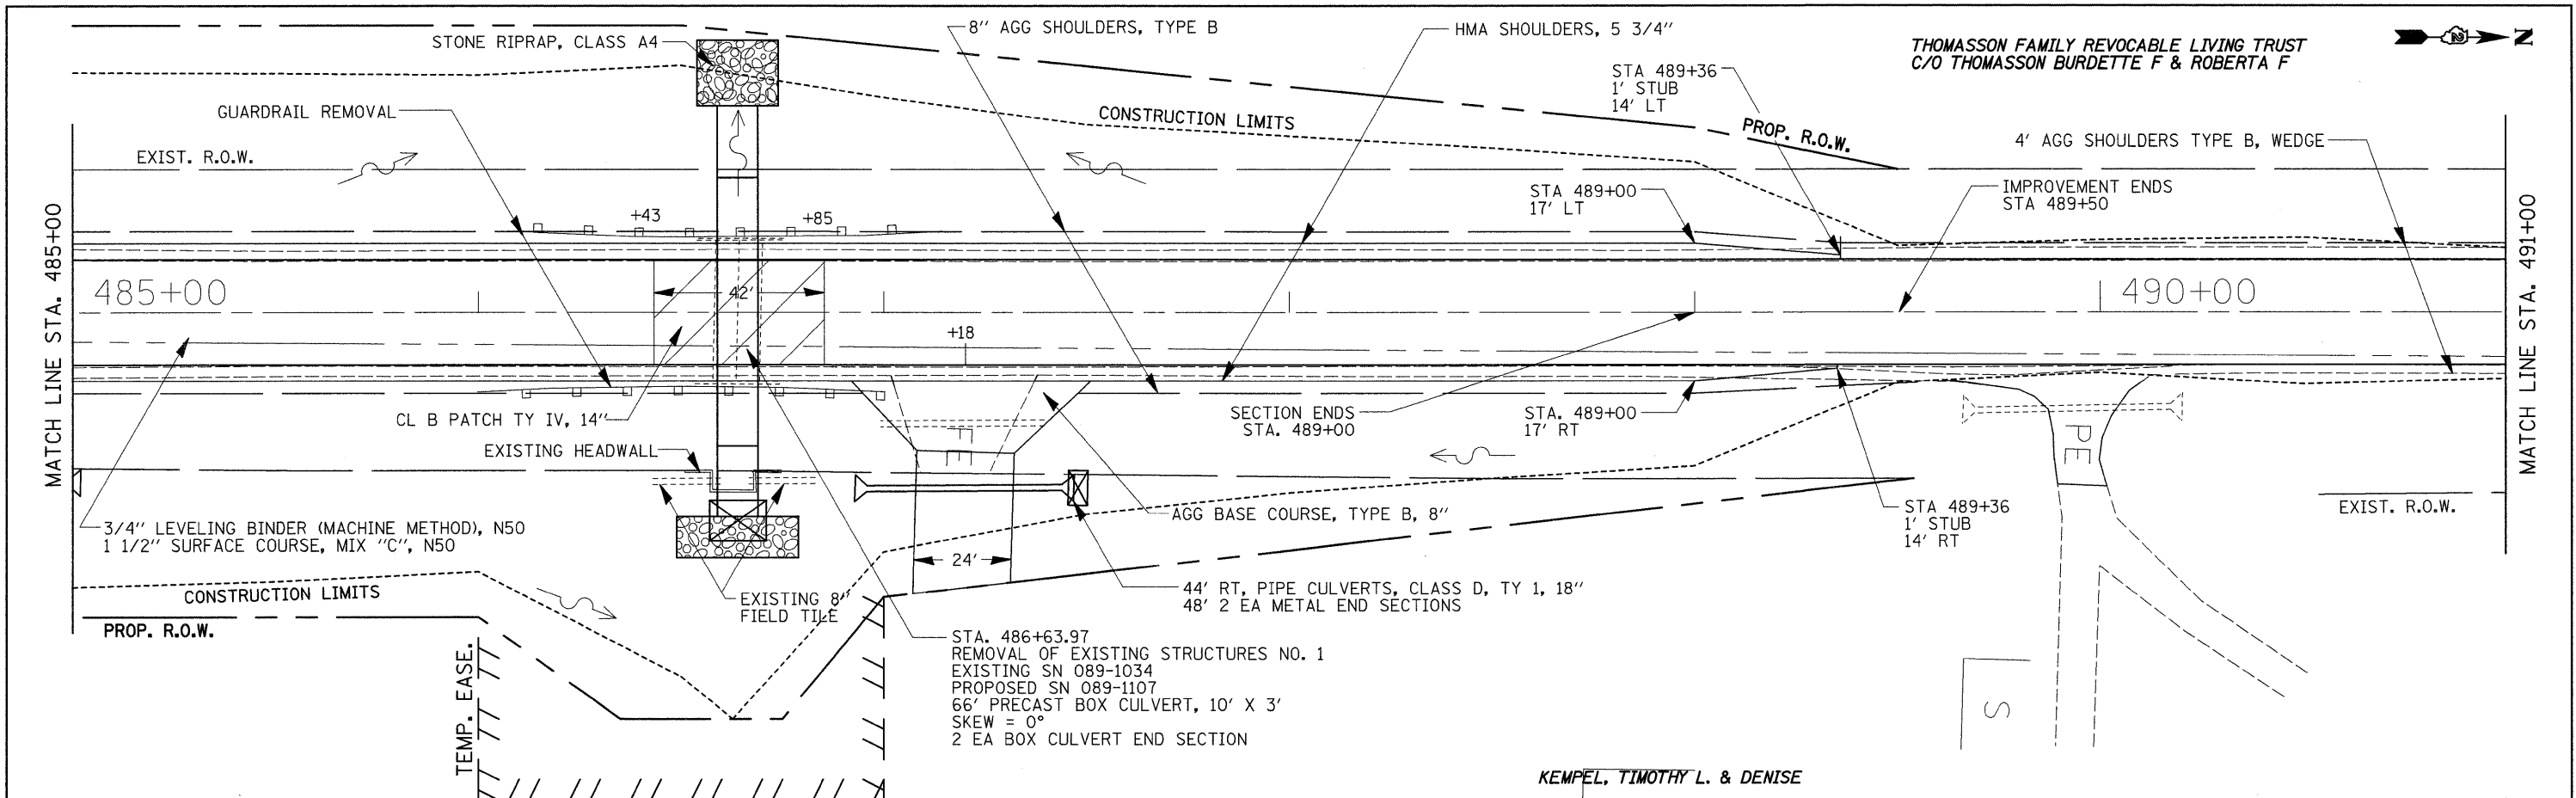

| | | | | | | | | | | | |
|---|-------------------|------------|-----------|---|--------------|---|---------------------|------------|--------------|-----------|--|
| FILE NAME = | USER NAME = dssdd | DESIGNED - | REVISED - | STATE OF ILLINOIS DEPARTMENT OF TRANSPORTATION | IL 73 | F.A.P. RTE. | SECTION | COUNTY | TOTAL SHEETS | SHEET NO. | |
| ct:\pw_wor\k\p\WIDOT\DOSSDD\dms33571\d82907\1n1.dgn | | DRAWN - | REVISED - | | | 654 | (107, 108, 109)RS-4 | STEPHENSON | 89 | 58 | |
| PLOT SCALE = 20.0000' / IN. | | CHECKED - | REVISED - | | | CONTRACT NO. 64C91 | | | | | |
| PLOT DATE = Tue Oct 07 09:25:29 2008 | | DATE - | REVISED - | | | FED. ROAD DIST. NO. 2 ILLINOIS FED. AID PROJECT | | | | | |