


DATE	
BY	
SURVEYED	
PLOTTED	
TEMPLATE	
NOTE BOOK	
NO.	
AREAS CHECKED	

DATE	
BY	
SURVEYED	
PLOTTED	
TEMPLATE	
NOTE BOOK	
NO.	
AREAS CHECKED	

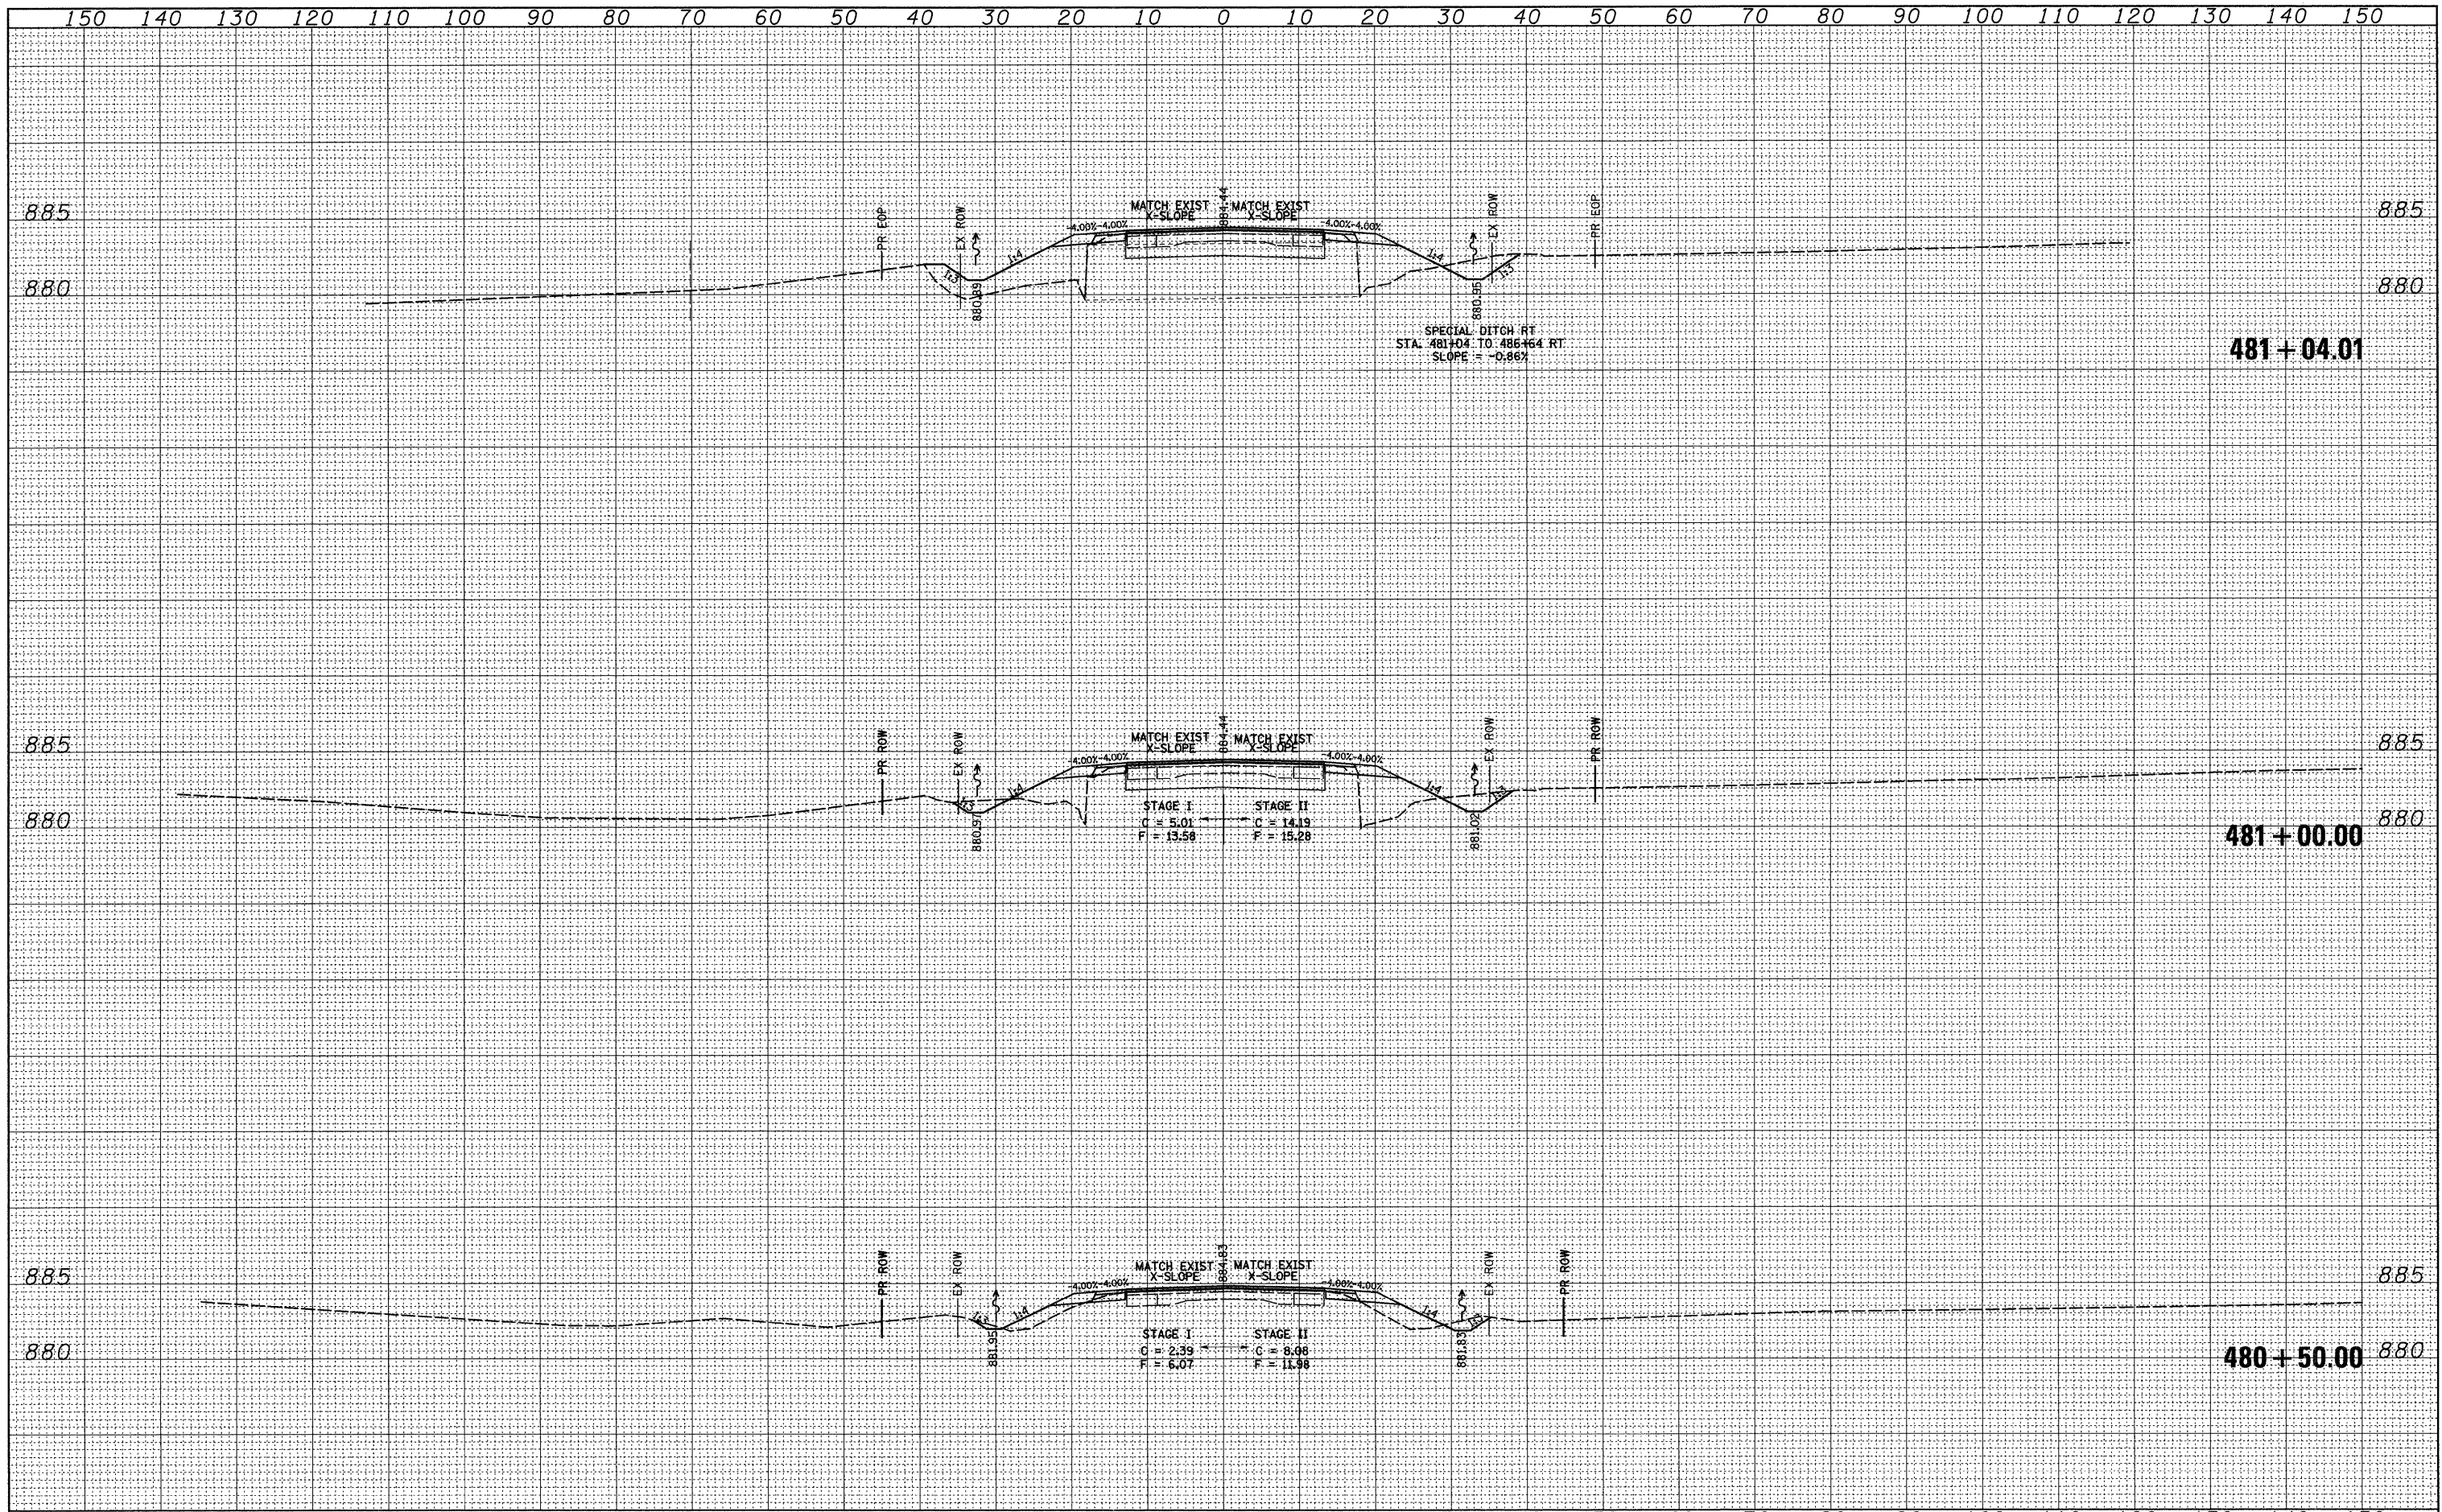

FILE NAME =
 USER NAME = dossed
 PLOT SCALE = 10.0000' / IN.
 PLOT DATE = Wed Sep 24 09:47:25 2008

DESIGNED -
 DRAWN -
 CHECKED -
 DATE -

REVISIED -
 REVISIED -
 REVISIED -
 REVISIED -

STAGE I
 C = 5.01
 F = 13.58

STAGE II
 C = 14.19
 F = 15.28

STAGE I
 C = 2.39
 F = 6.07

STAGE II
 C = 8.08
 F = 11.98

**STATE OF ILLINOIS
 DEPARTMENT OF TRANSPORTATION**

IL 73
 SCALE: SHEET NO. OF SHEETS STA. 480+50.00 TO STA. 481+04.01

F.A.P. RTE.	SECTION	COUNTY	TOTAL SHEETS	SHEET NO.
654	(107, 108, 109)RS-4	STEPHENSON	89	79
CONTRACT NO. 64C91				
FED. ROAD DIST. NO. 2 (ILLINOIS) FED. AID PROJECT				