


DATE	
BY	
SURVEYED	
PLOTTED	
TEMPLATE	
NOTE BOOK	
NO.	
AREAS CHECKED	

DATE	
BY	
SURVEYED	
PLOTTED	
TEMPLATE	
NOTE BOOK	
NO.	
AREAS CHECKED	

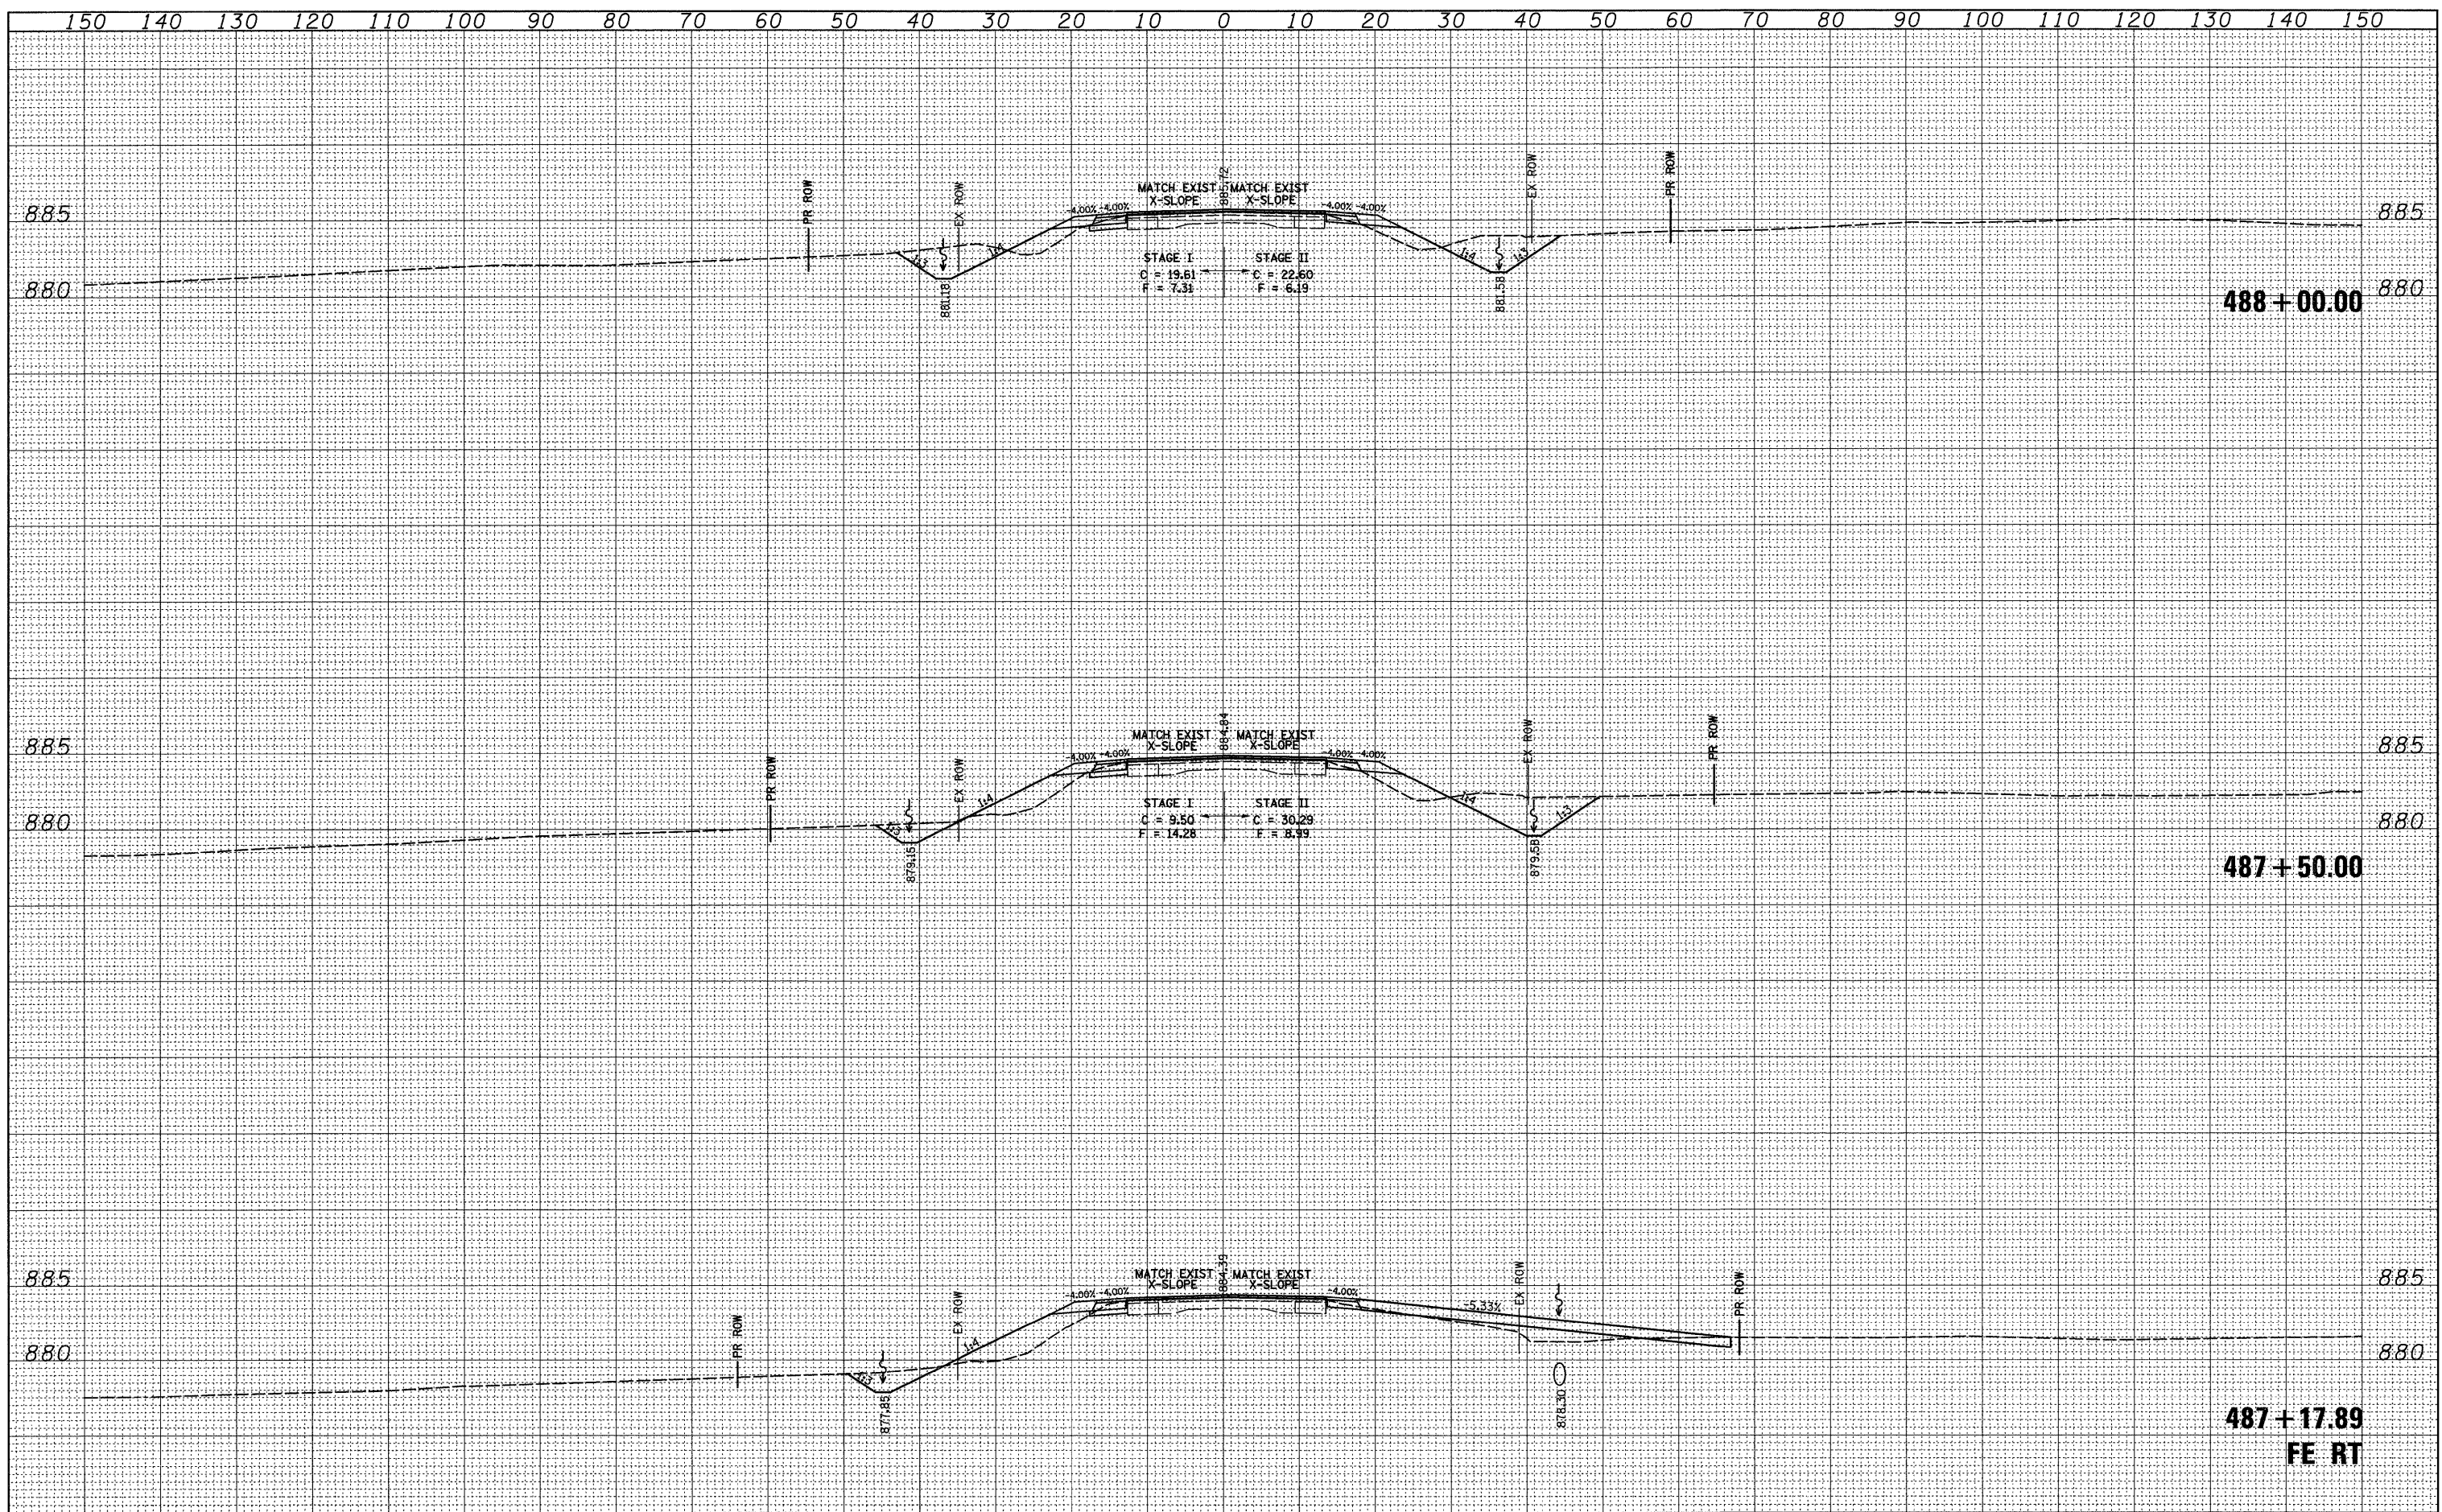

FILE NAME =	USER NAME = dssedd	DESIGNED -	REVISED -	STATE OF ILLINOIS DEPARTMENT OF TRANSPORTATION	IL 73	F.A.P	SECTION	COUNTY	TOTAL SHEETS	SHEET NO.
et\pw_work\PWID01\DOSSDD\dms33573\082907.xml.dgn	PLOT SCALE = 10,0000' / IN.	DRAWN -	REVISED -			654	(107, 108, 109)RS-4	STEPHENSON	89	87
PLOT DATE = Wed Sep 24 09:20:43 2008	DATE -	CHECKED -	REVISED -			CONTRACT NO. 64C91				
		REVISIED -	REVISED -			FED. ROAD DIST. NO. 2 ILLINOIS FED. AID PROJECT				