


CROSS SECTION - SPAN 4 THRU 6
(LOOKING SOUTH)

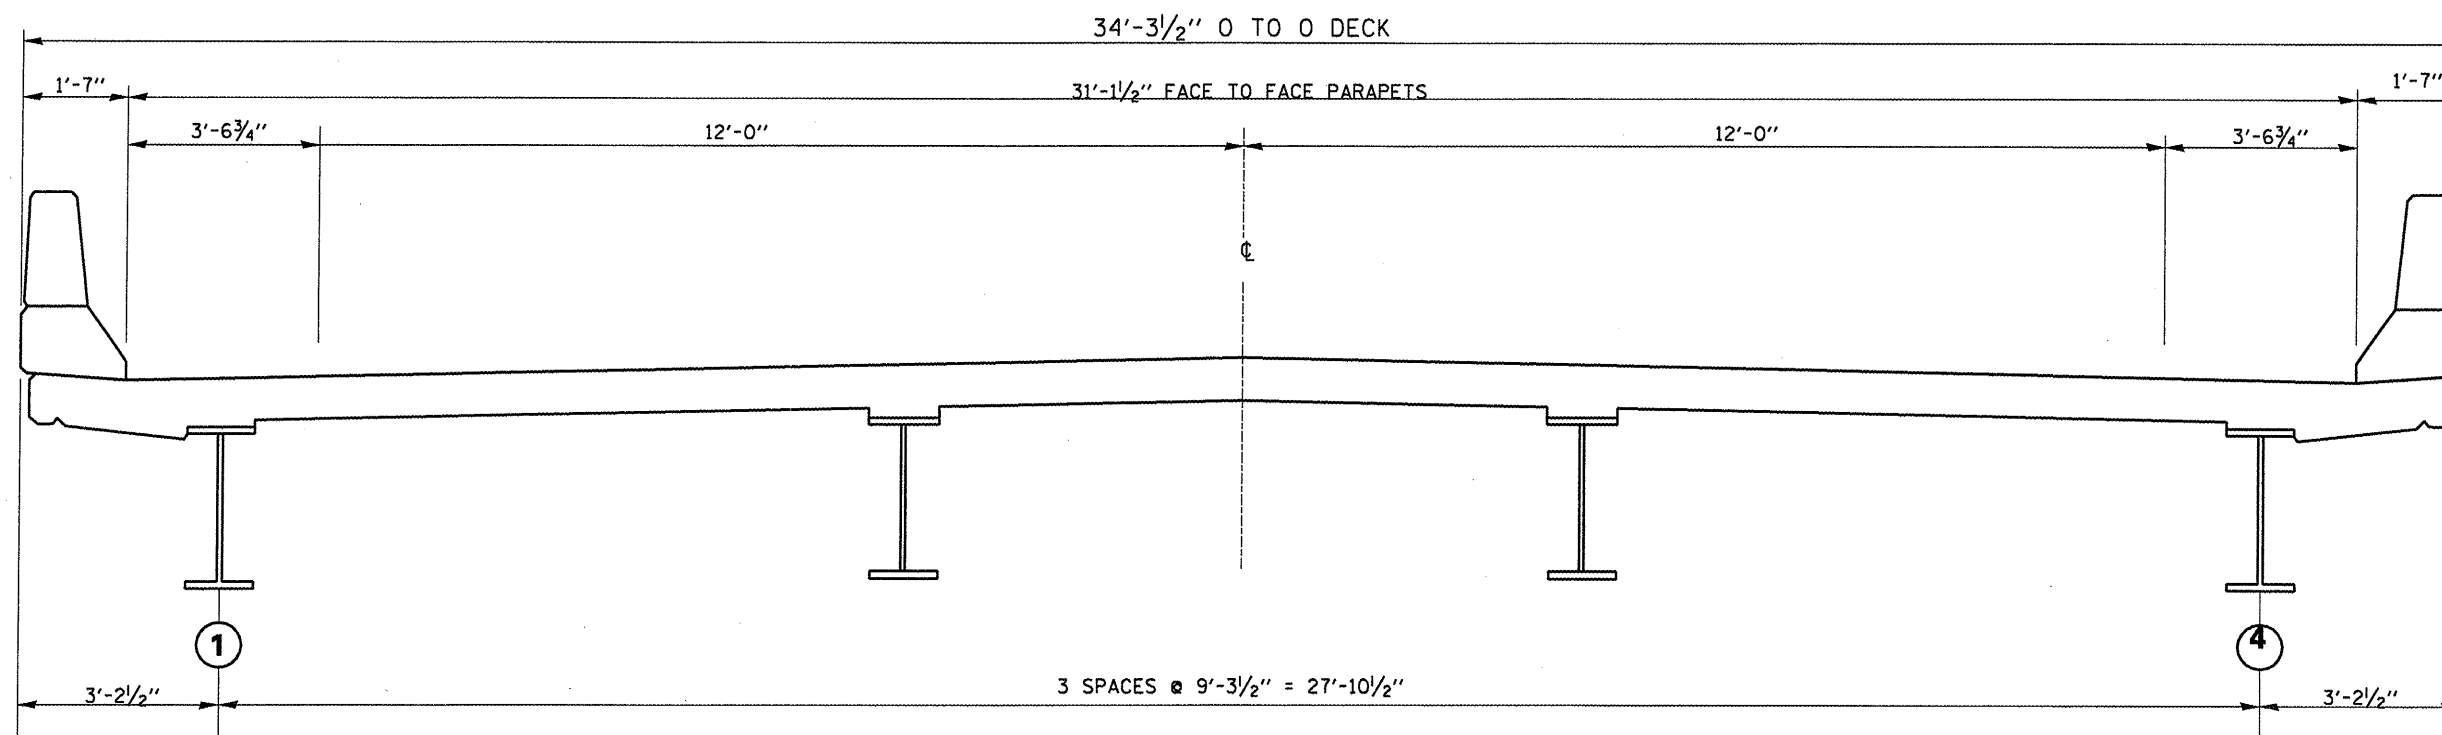

CROSS SECTION - SPAN 7 THRU 13
(LOOKING SOUTH)

**SUPERSTRUCTURE
CROSS SECTION
FAP RTE 46 SEC (1-BD)BP
LASALLE COUNTY
STA 204+67.75
SN 050-0079**

FILE NAME =	USER NAME = woodshankr1	DESIGNED * RON WOODSHANK	REVISED *
c:\pwork\pwwid\WOODSHANKR1\dms29378	d366854-sh1-details.dgn	DRAWN * RON WOODSHANK	REVISED *
	PLOT SCALE = 100.0000 ' / IN.	CHECKED *	REVISED *
	PLOT DATE = Oct 15, 2008 - 07:05:41 AM	DATE *	REVISED *

**STATE OF ILLINOIS
DEPARTMENT OF TRANSPORTATION**

FOR INFORMATION ONLY

SCALE: _____ SHEET NO. 3 OF 30 SHEETS STA. 193+08.08 TO STA. 216+13.82

F.A.P. RTE.	SECTION	COUNTY	TOTAL SHEETS	SHEET NO.
46	(1-BD)BP	LASALLE	38	11
FED. ROAD DIST. NO. - ILLINOIS FED. AID PROJECT			CONTRACT NO. 66854	