


DATE	
BY	
FINAL SURVEY	SURVEYED
NOTE BOOK	PLOTTED
NO.	TEMPLATE
	AREAS CHECKED

DATE	
BY	
ORIGINAL SURVEY	SURVEYED
NOTE BOOK	PLOTTED
NO.	TEMPLATE
	AREAS CHECKED

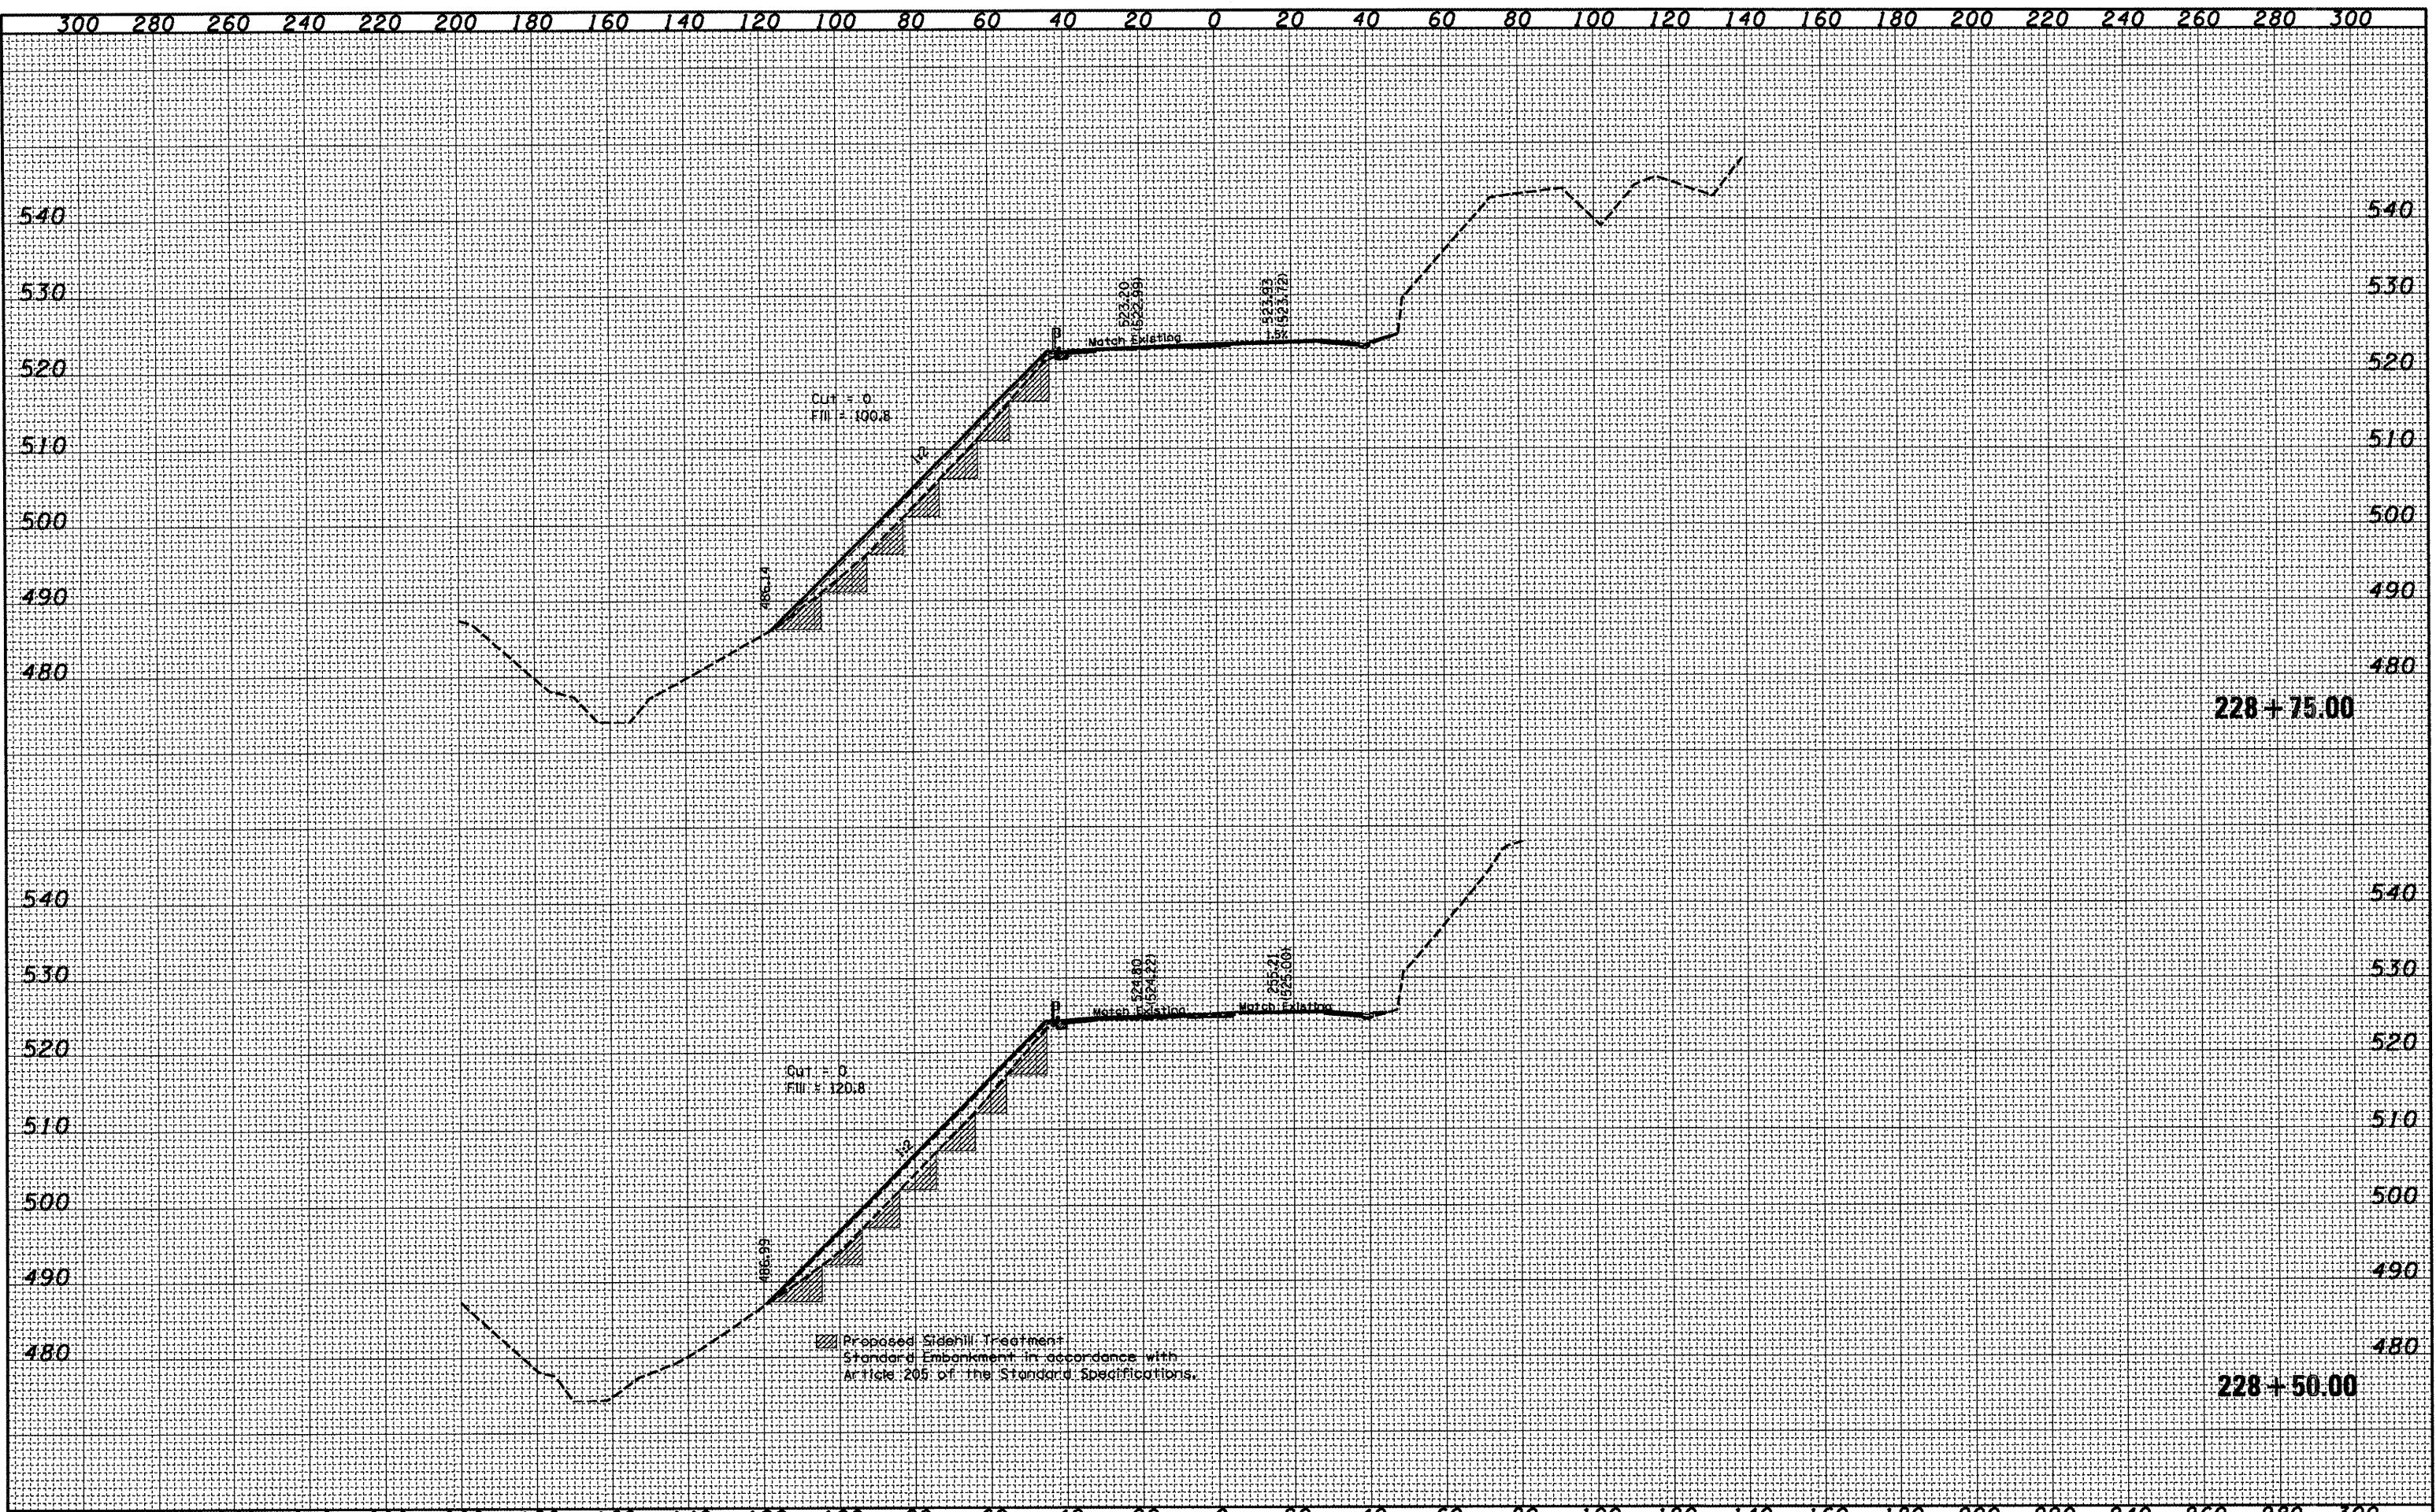

Proposed Sidehill Treatment  
 Standard Embankment in accordance with  
 Article 205 of the Standard Specifications.

FILE NAME =  
 c:\pro\_jects\harrnhwy\ksheets.dgn

USER NAME = ever-sc  
 PLOT SCALE = 48.0000' / IN.  
 PLOT DATE = 10/20/2009

DESIGNED -  
 DRAWN -  
 CHECKED -  
 DATE -

REVISED -  
 REVISED -  
 REVISED -  
 REVISED -

STATE OF ILLINOIS  
 DEPARTMENT OF TRANSPORTATION

Cross Sections - Airport Rd (Transition)

SCALE: SHEET NO. OF SHEETS STA. 228+50.00 TO STA. 228+75.00

F.A.U. RTE.	SECTION	COUNTY	TOTAL SHEETS	SHEET NO.
6578	(I-R)RS, (I-VC)BR	PEORIA	172	111
FED. ROAD DIST. NO.			ILLINOIS FED. AID PROJECT	
CONTRACT NO. 68092				