


| | |
|--------------|----------|
| DATE | |
| BY | |
| FINAL SURVEY | SURVEYED |
| NOTE BOOK | PLOTTED |
| NO. | TEMPLATE |
| | AREAS |
| | CHECKED |

| | |
|-----------------|----------|
| DATE | |
| BY | |
| ORIGINAL SURVEY | SURVEYED |
| NOTE BOOK | PLOTTED |
| NO. | TEMPLATE |
| | AREAS |
| | CHECKED |

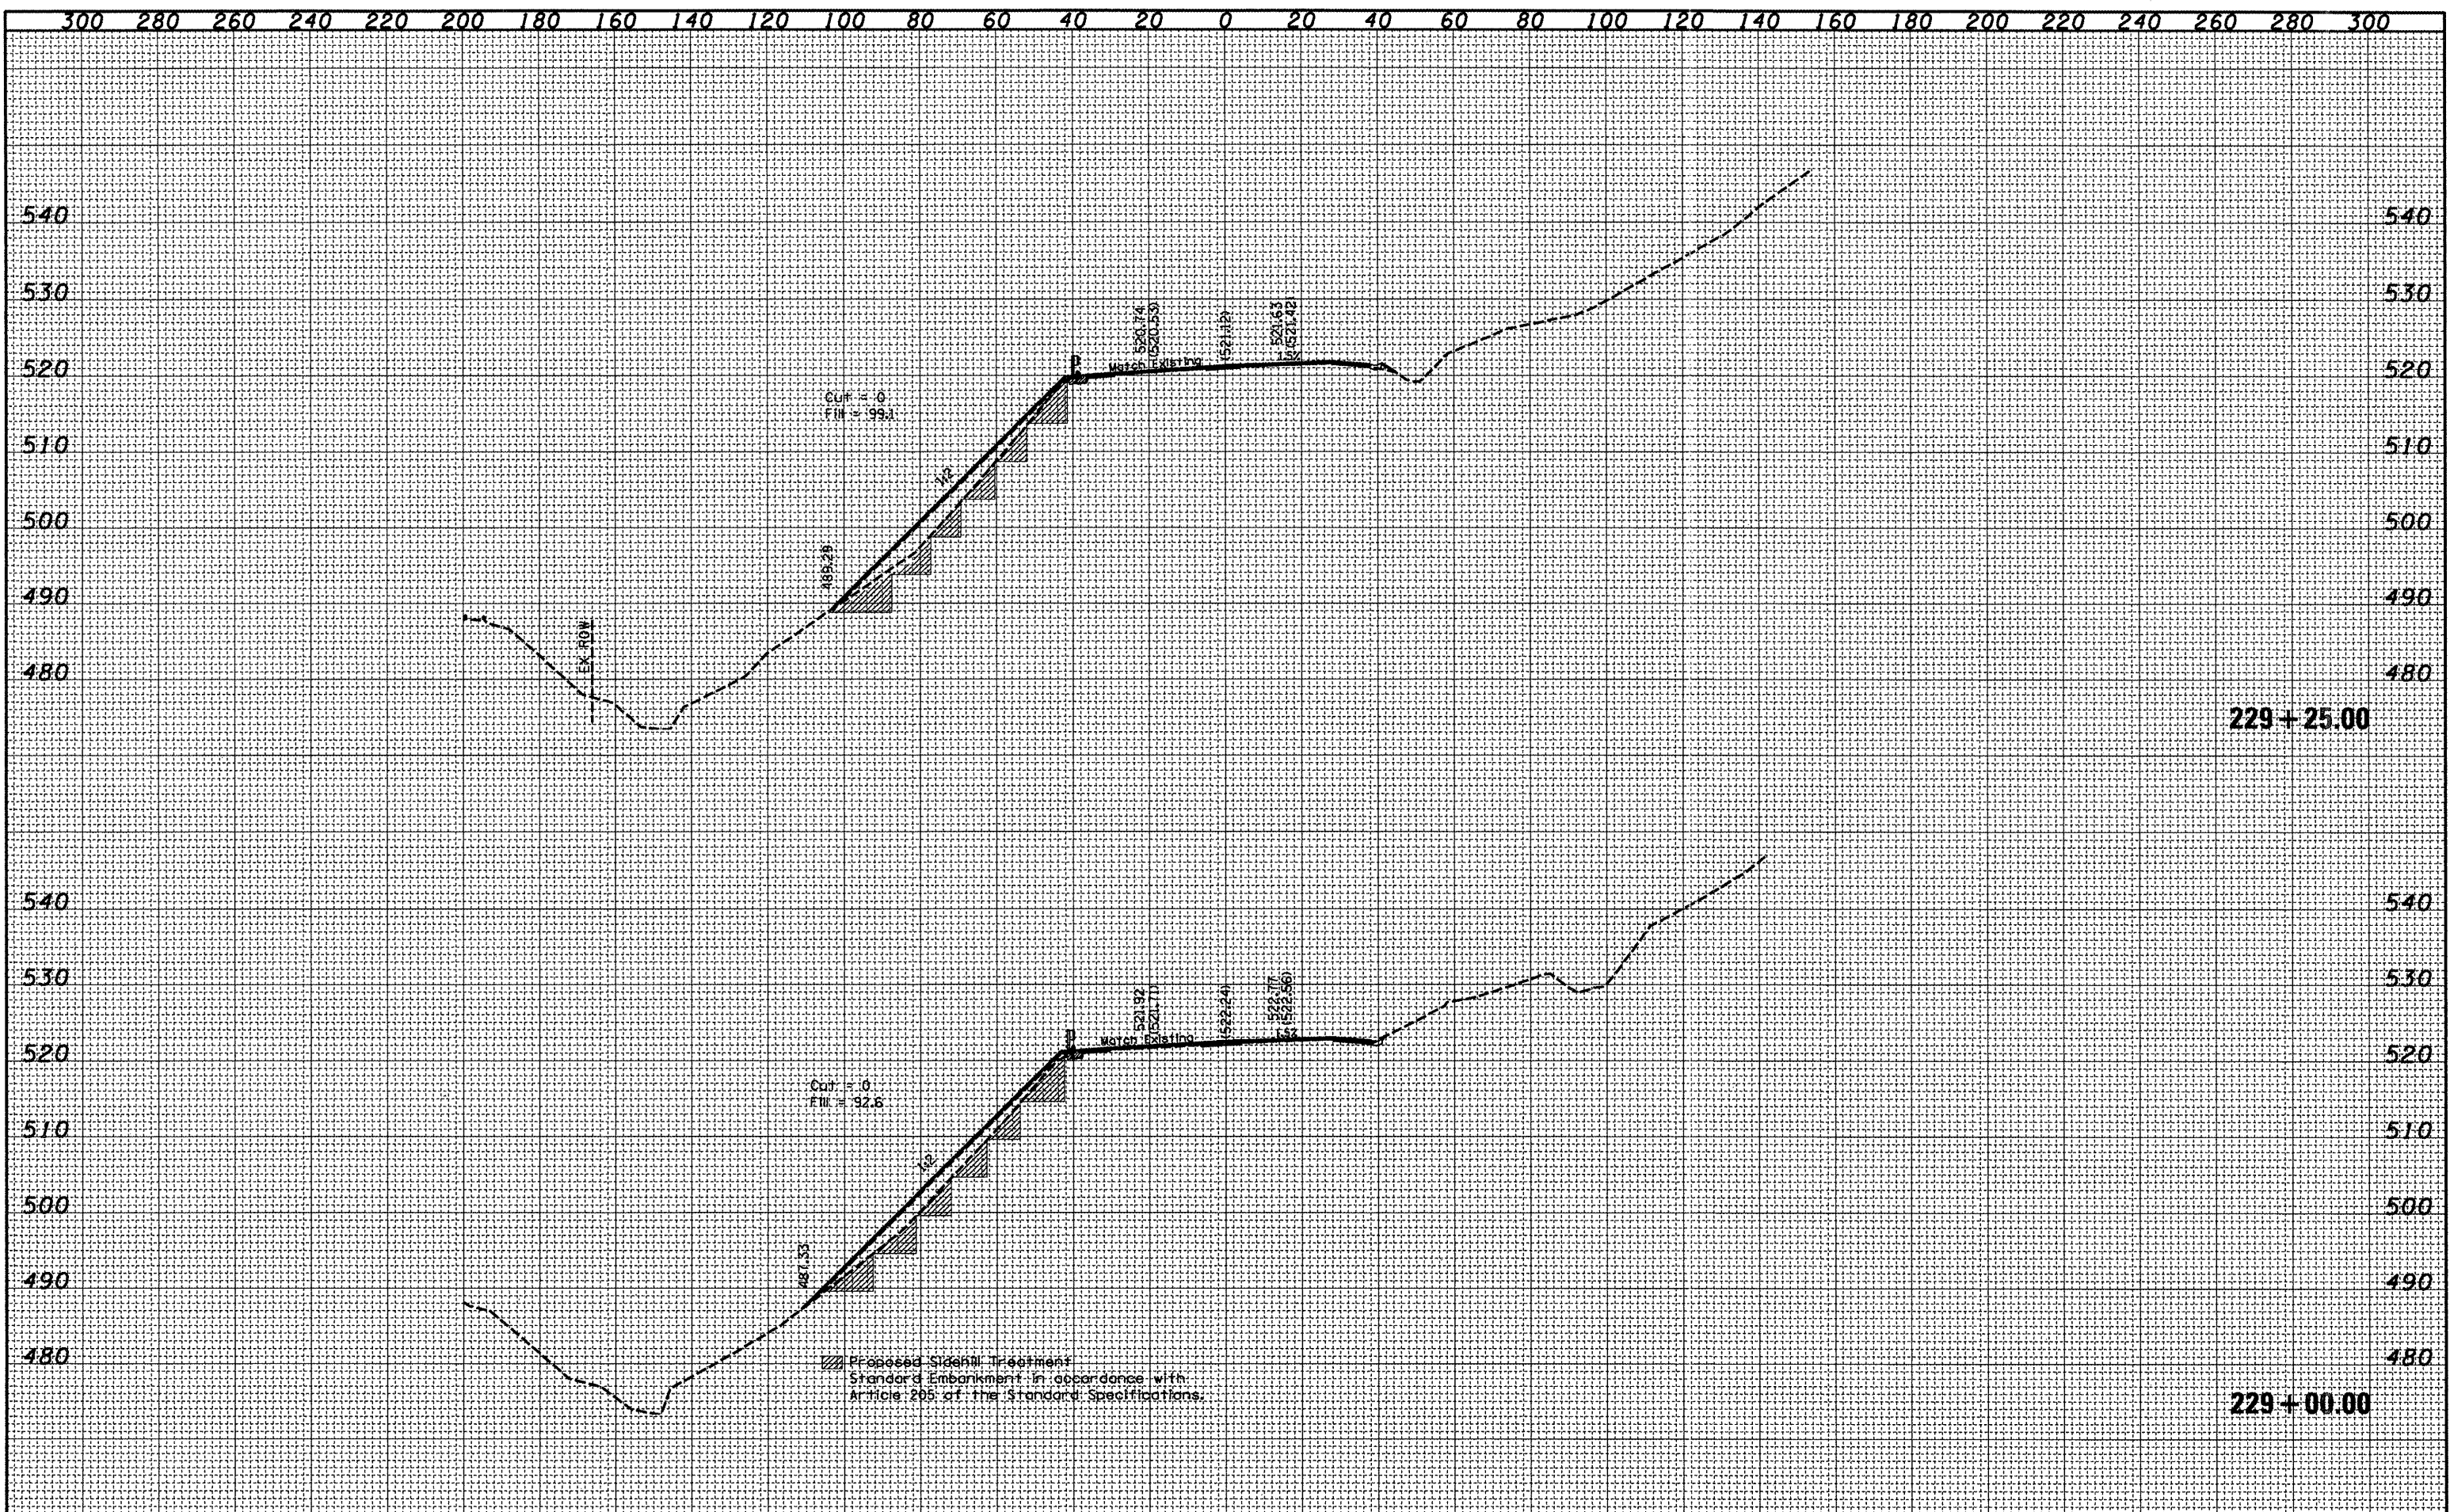

| | | | | | | | | | | | | |
|---|-----------------------------|------------|-----------|---|---|-----------|----|------------------|----------------------------------|---------------------|---------------------------|--------------------|
| FILE NAME = c:\projects\harmhwy\ssheets.dgn | USER NAME = overcol | DESIGNED - | REVISED - | STATE OF ILLINOIS DEPARTMENT OF TRANSPORTATION | Cross Sections - Airport Rd (Transition) | | | F.A.U. RTE. 6578 | SECTION (I-R/R, I-VCIBR) | COUNTY PEORIA | TOTAL SHEETS 172 | SHEET NO. 112 |
| | PLOT SCALE = 40.0000' / IN. | DRAWN - | REVISED - | | SCALE: | SHEET NO. | OF | SHEETS | STA. 229+00.00 TO STA. 229+25.00 | FED. ROAD DIST. NO. | ILLINOIS FED. AID PROJECT | CONTRACT NO. 68092 |
| | PLOT DATE = 10/20/2008 | CHECKED - | REVISED - | | | | | | | | | |
| | | DATE - | REVISED - | | | | | | | | | |