


DATE	
BY	
FINAL SURVEY	SURVEYED
NOTE BOOK NO.	PLOTTED
	TEMPLATE
	AREAS CHECKED

DATE	
BY	
ORIGINAL SURVEY	SURVEYED
NOTE BOOK NO.	PLOTTED
	TEMPLATE
	AREAS CHECKED

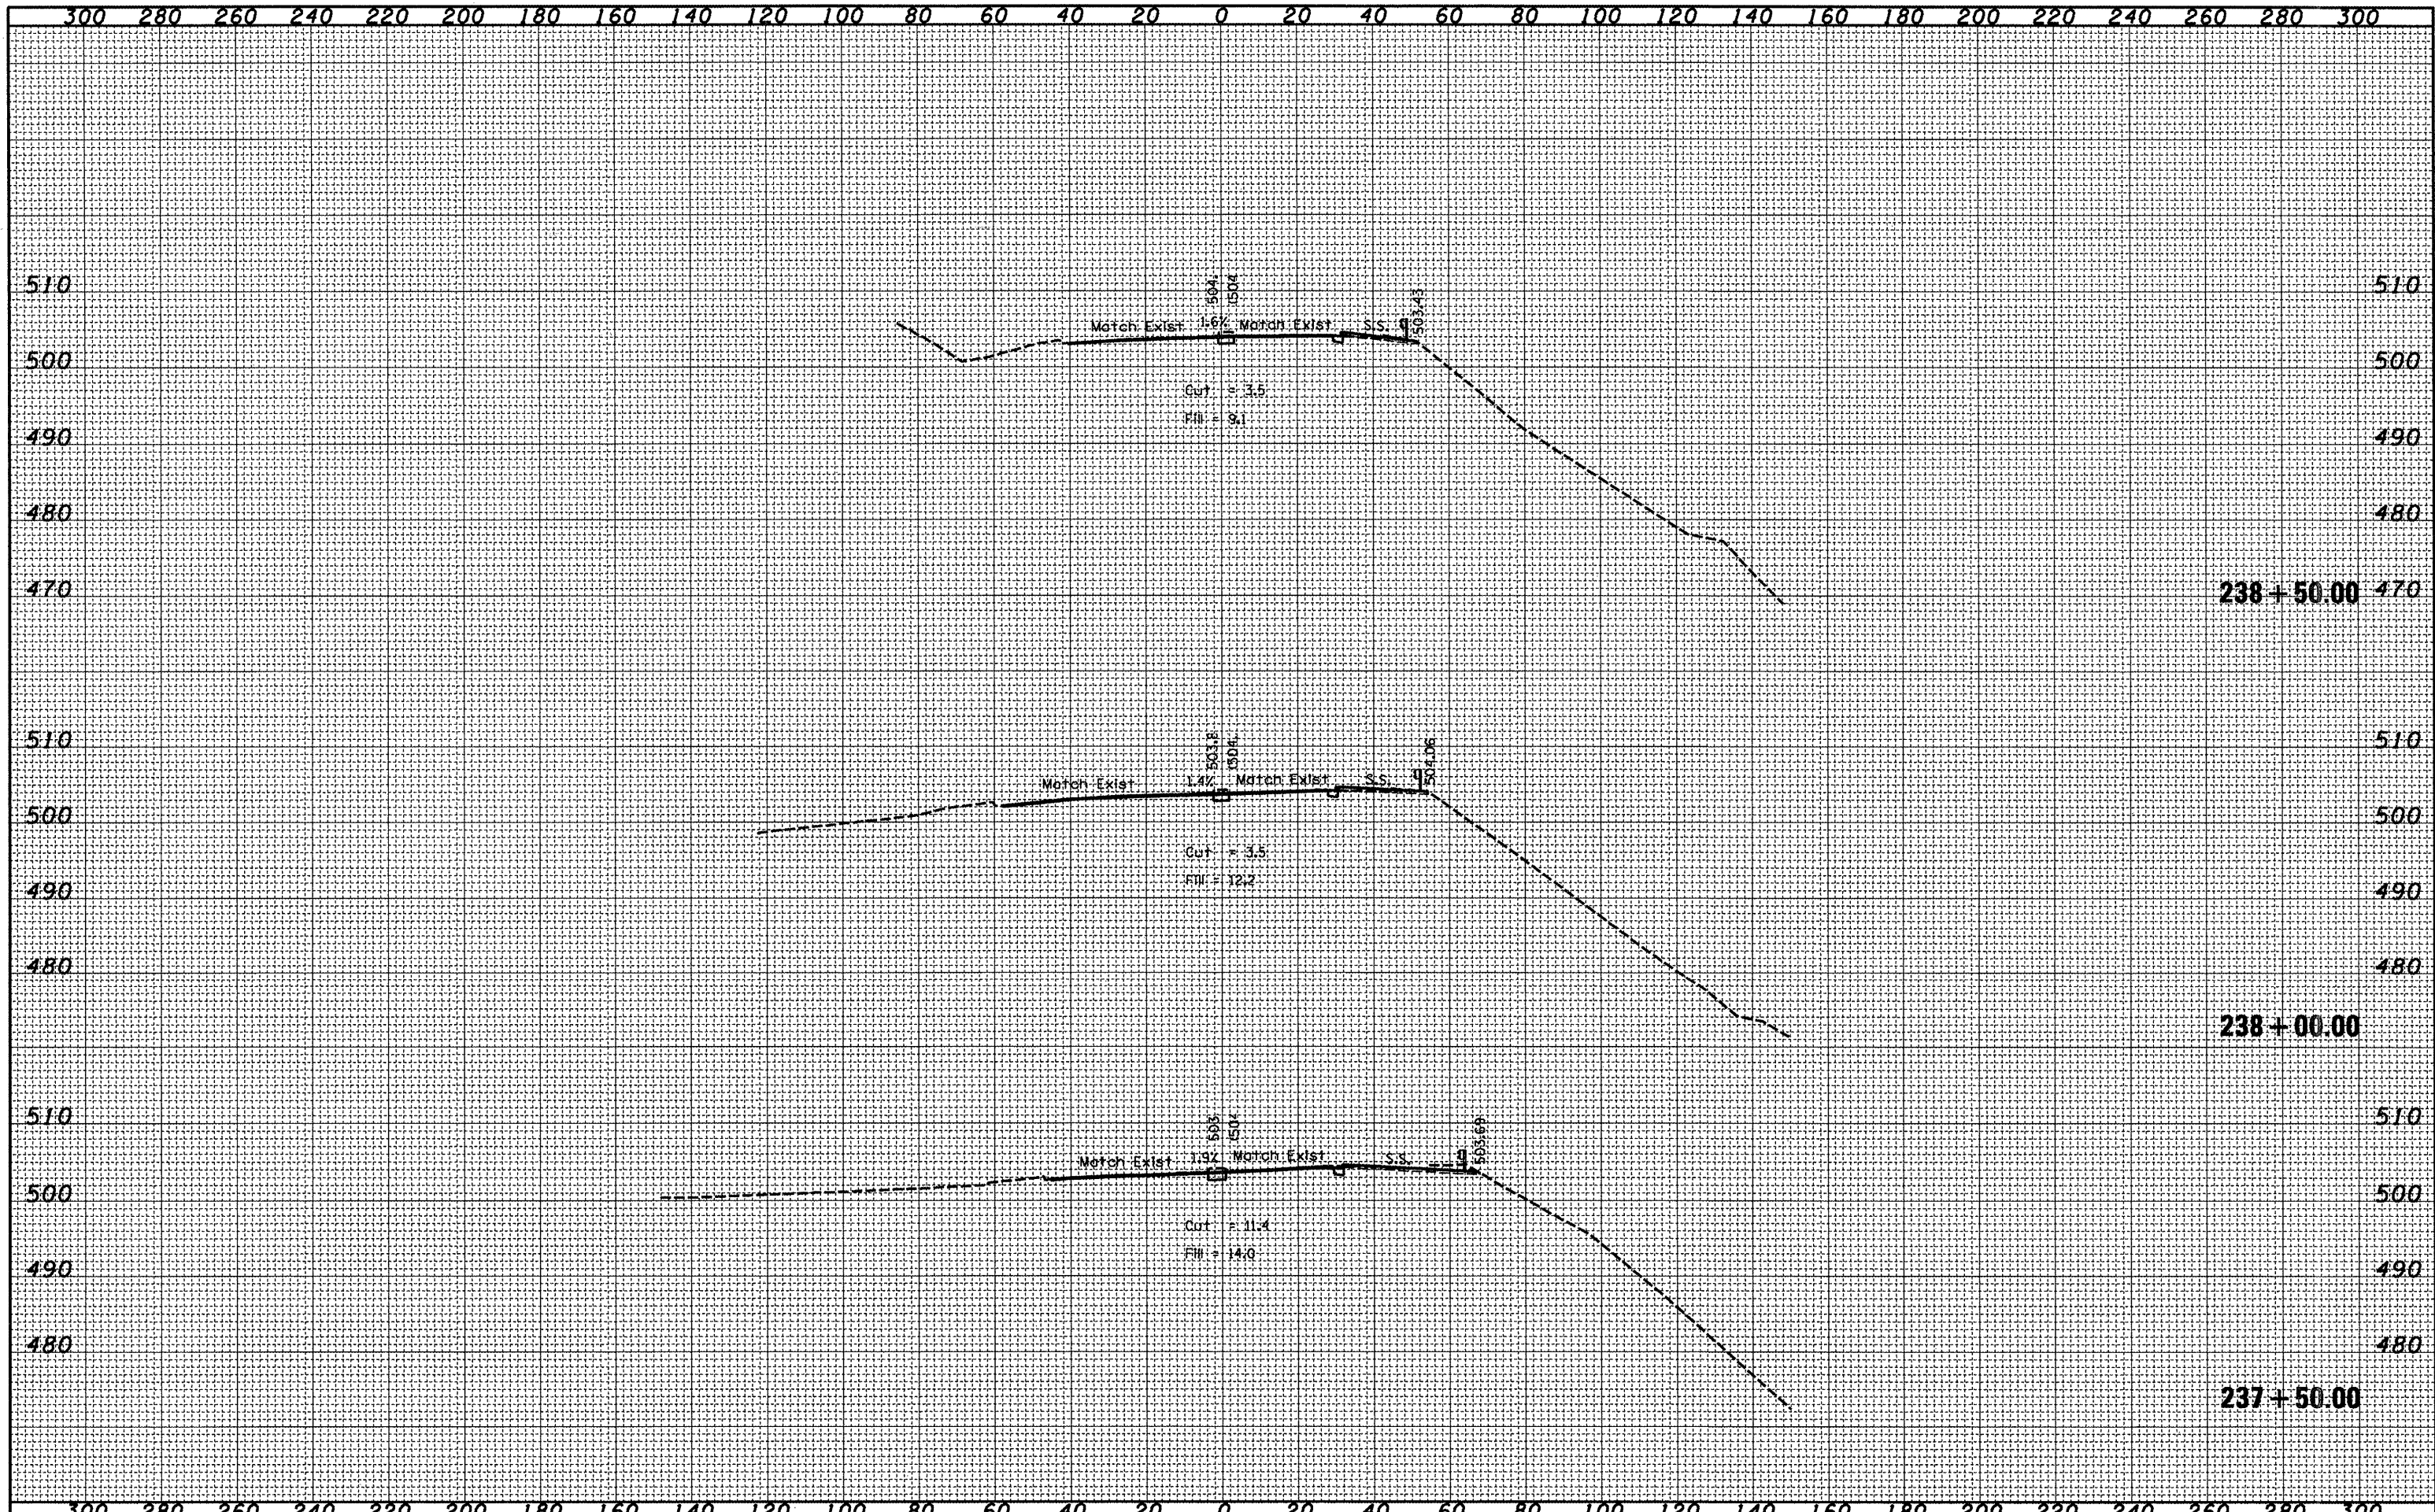

FILE NAME =	USER NAME = eversci	DESIGNED -	REVISED -	STATE OF ILLINOIS DEPARTMENT OF TRANSPORTATION	Cross Sections - IL 116	F.A.U. RTE.	SECTION	COUNTY	TOTAL SHEETS	SHEET NO.
cr:\proj\secta\hcmhwy\shhets.dgn		DRAWN -	REVISED -			6758	(1-R),(1-VC)BR	PEORIA	142	122
PLOT SCALE = 48.0000" / IN.		CHECKED -	REVISED -			CONTRACT NO. 68092				
PLOT DATE = 10/20/2008		DATE -	REVISED -			SCALE:	SHEET NO. OF SHEETS	STA. 237+50.00 TO STA. 238+50.00	FED. ROAD DIST. NO.	ILLINOIS FED. AID PROJECT