
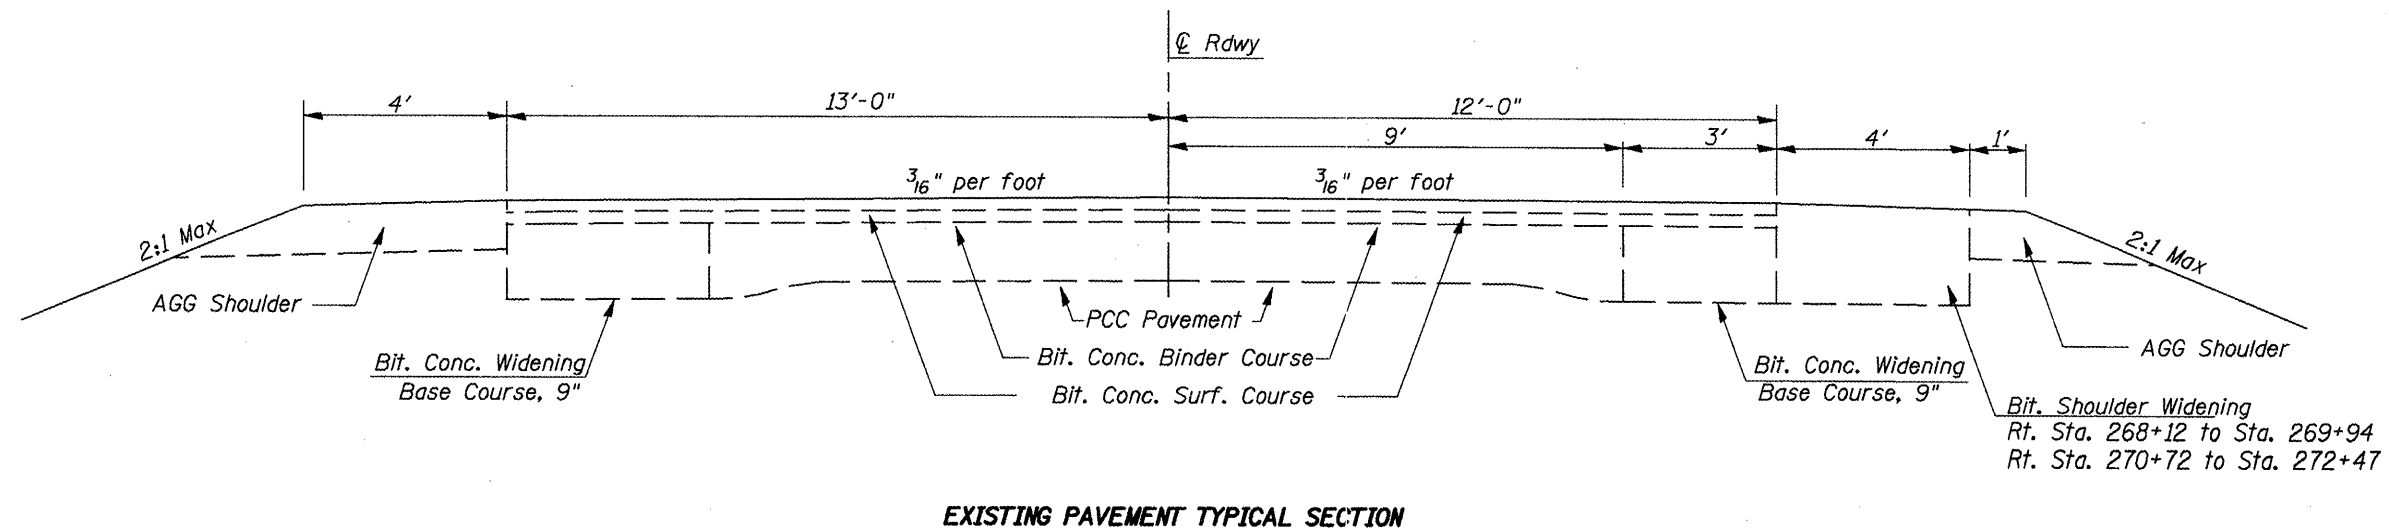


TYPICAL SECTIONS

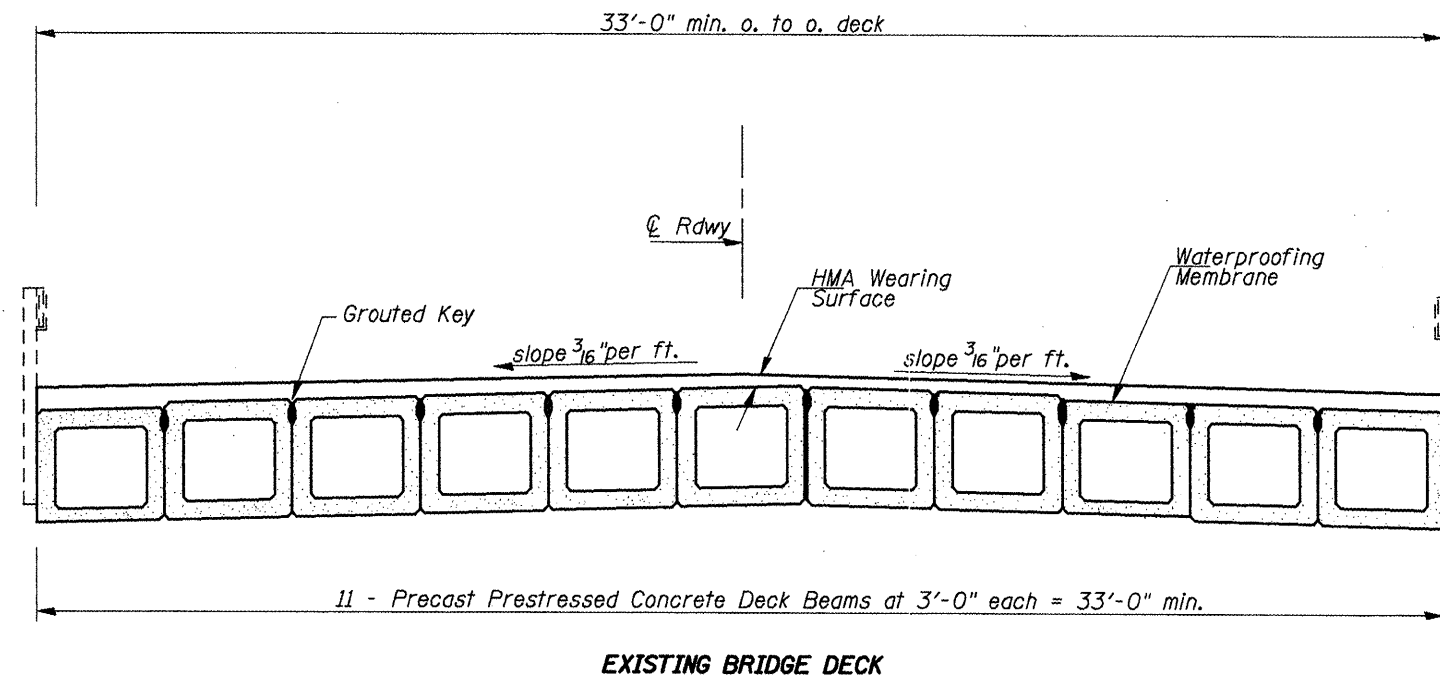

FILE NAME =
c:\projects\194bridge\plan01.dgn

USER NAME = mcfadden,jk

DESIGNED -

REVISED -

DRAWN -

REVISED -

PLDT SCALE = 1/8" = 1' / IN.

CHECKED -

REVISED -

PLDT DATE = 10/23/2008

DATE -

REVISED -

STATE OF ILLINOIS
DEPARTMENT OF TRANSPORTATION

TYPICAL SECTIONS

SCALE: NONE

| F.A.P. RTE. | SECTION | COUNTY | TOTAL SHEETS | SHEET NO. |
|--|----------|-----------|--------------|-----------|
| 534 | (109BR)I | HENDERSON | 11 | 4 |
| CONTRACT NO. 68848 | | | | |
| FED. ROAD DIST. NO. IL 94/116 FED. AID PROJECT | | | | |