


# STAGE REMOVAL AND CONSTRUCTION

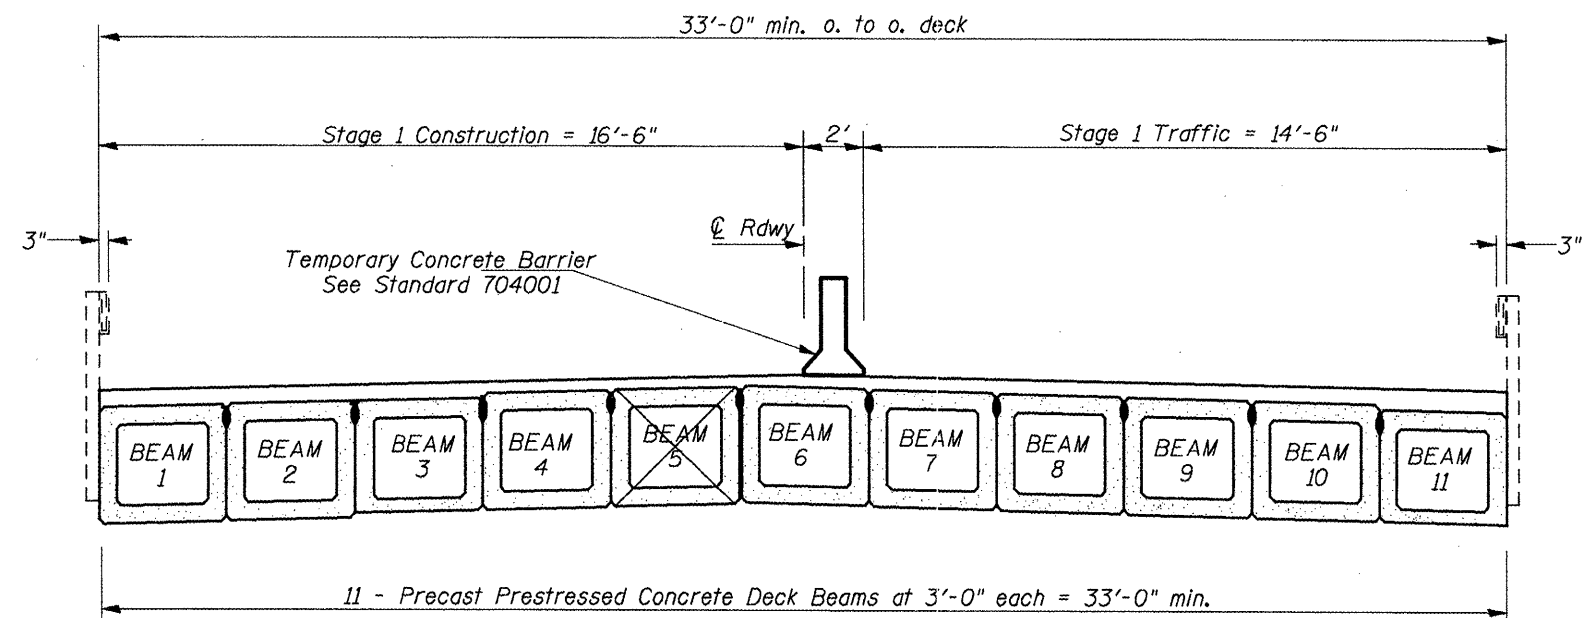

**Note:** Four W12-I103 signs, as described in the width restriction signing Special Provision, will be required. Two signs shall be placed at the intersection of IL 94 and IL 116, and two signs shall be placed at the intersection of IL 94 and US 34. These signs shall be located at the direction of the Engineer. The cost shall be included in the cost of TRAFFIC CONTROL AND PROTECTION STANDARD 701321.

The max width dimension for the signs is 13'-0".

FILE NAME = c:\projects\1194bridge\plan01.dgn	USER NAME = mcfaddenjk	DESIGNED -	REVISED -	<b>STATE OF ILLINOIS DEPARTMENT OF TRANSPORTATION</b>	<b>STAGE REMOVAL AND CONSTRUCTION</b>	F.A.P. RTE.	SECTION	COUNTY	TOTAL SHEETS	SHEET NO.	
		DRAWN -	REVISED -			534	(109BR)	HENDERSON	11	6	
		CHECKED -	REVISED -			CONTRACT NO. 68848					
		DATE -	REVISED -			FED. ROAD DIST. NO. IL 94/116 FED. AID PROJECT					
		PLOT SCALE = 1/8" = 100.0000' / IN.			SCALE: NONE						