



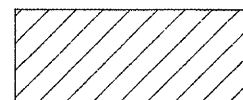

# PLAN VIEW

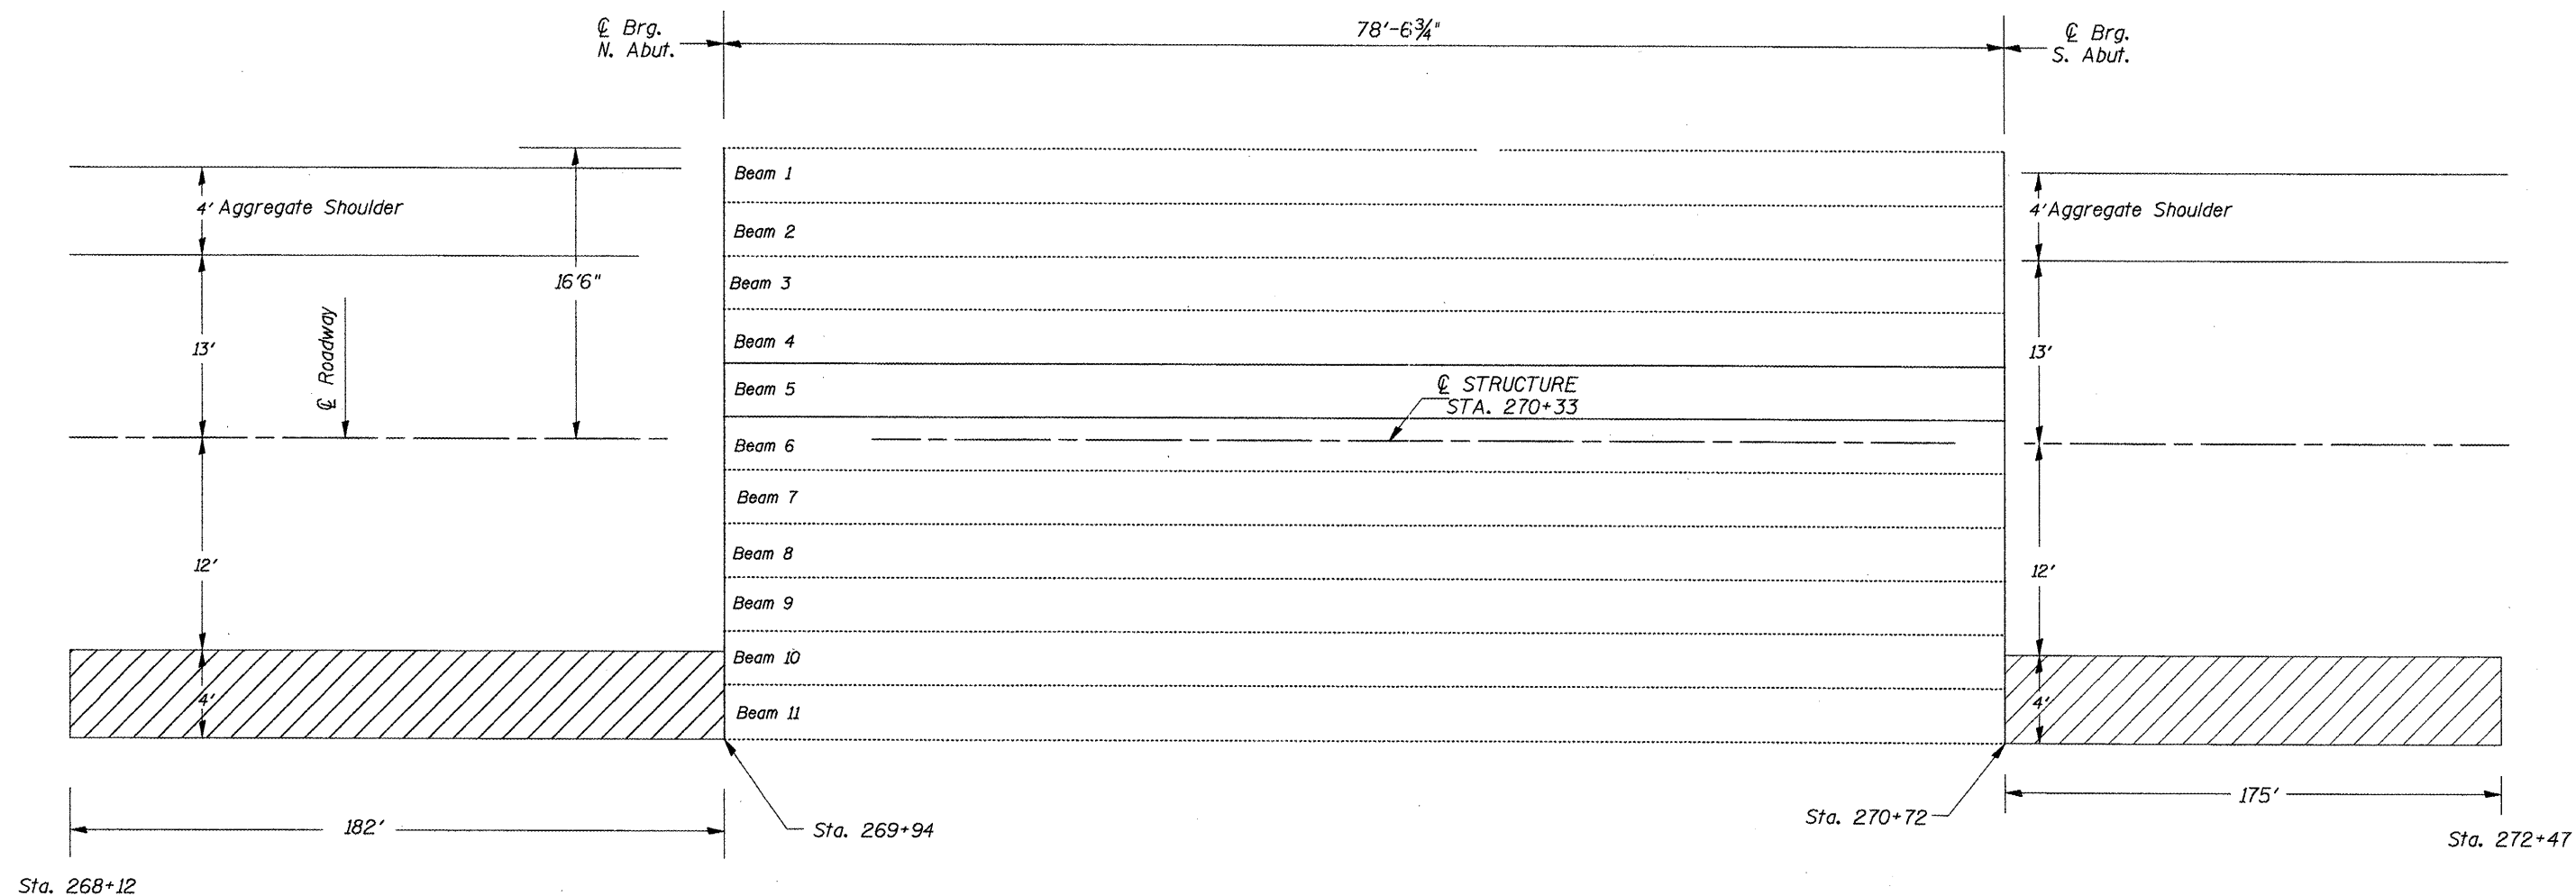

Existing Shoulder Widening placed in 2007

FILE NAME = c:\projects\194bridge\plan01.dgn	USER NAME = mcfaddenjk	DESIGNED -	REVISED -	<b>STATE OF ILLINOIS DEPARTMENT OF TRANSPORTATION</b>	<b>PLAN VIEW</b>	F.A.P. RTE.	SECTION	COUNTY	TOTAL SHEETS	SHEET NO.	
		DRAWN -	REVISED -			534	(109BR)	HENDERSON	11	7	
		CHECKED -	REVISED -			<b>CONTRACT NO. 68848</b>					
		DATE -	REVISED -			FED. ROAD DIST. NO. IL 94/116 FED. AID PROJECT					
				SCALE: NONE		Structure Number 036-0004 STA. 270+33					