
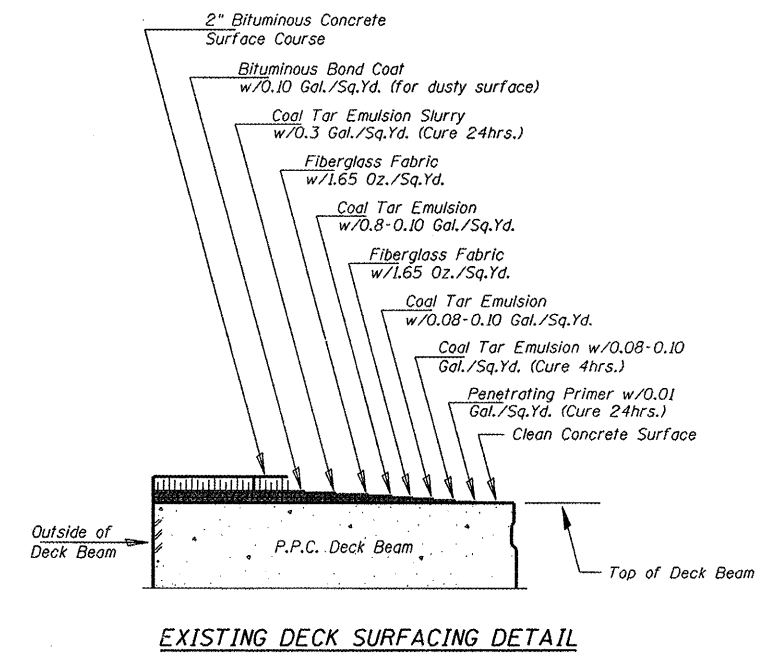


# TYPICAL SECTION

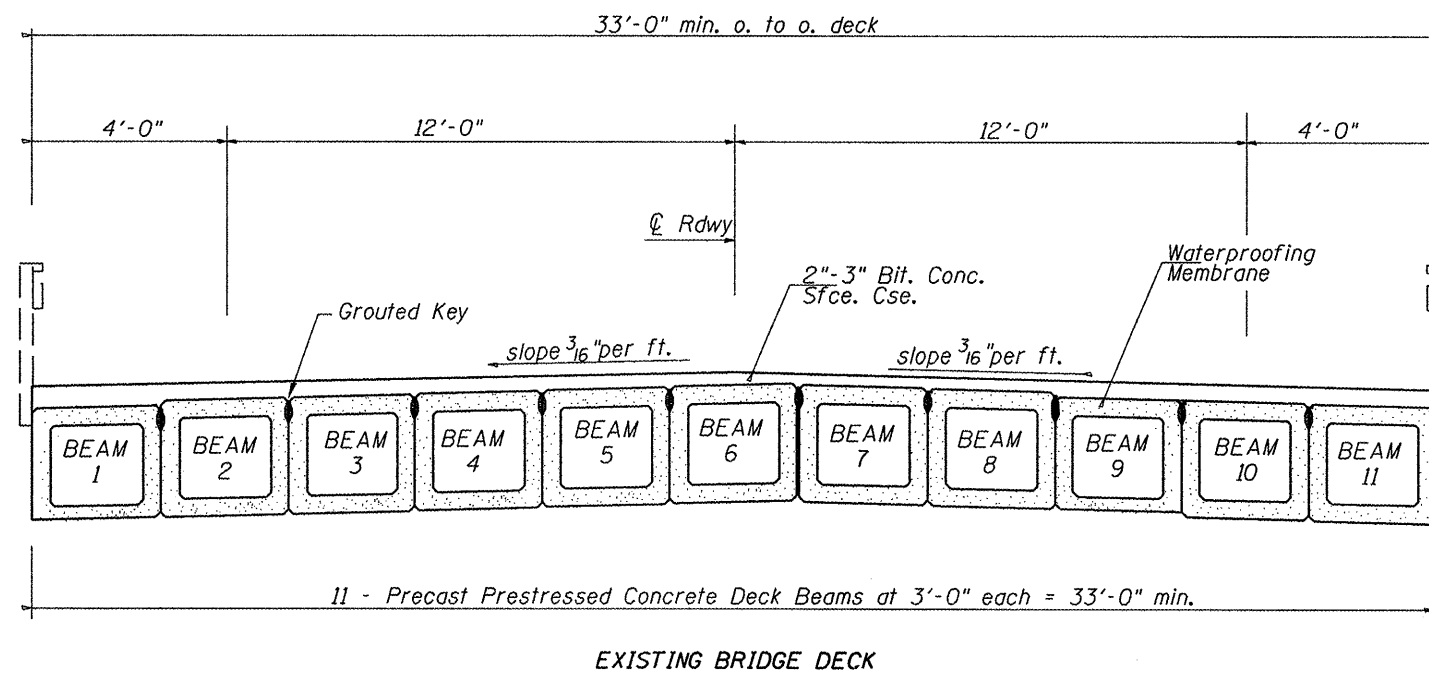

FILE NAME =	USER NAME = #USER#	DESIGNED - ---	REVISED - ---	STATE OF ILLINOIS DEPARTMENT OF TRANSPORTATION	TYPICAL SECTION		F.A.P. RTE.	SECTION	COUNTY	TOTAL SHEETS	SHEET NO.
#FILE#		DRAWN - ---	REVISED - ---		313	(6BR-1)	HENDERSON	14	5		
	PLOT SCALE = #SCALE#	CHECKED - ---	REVISED - ---		SCALE: ..... SHEET NO. ... OF ... SHEETS STA. .... TO STA. ....		CONTRACT NO. 68849				
	DATE - -----	DATE - -----	REVISED - ---		FED. ROAD DIST. NO. 9	FED. AID PROJECT					