

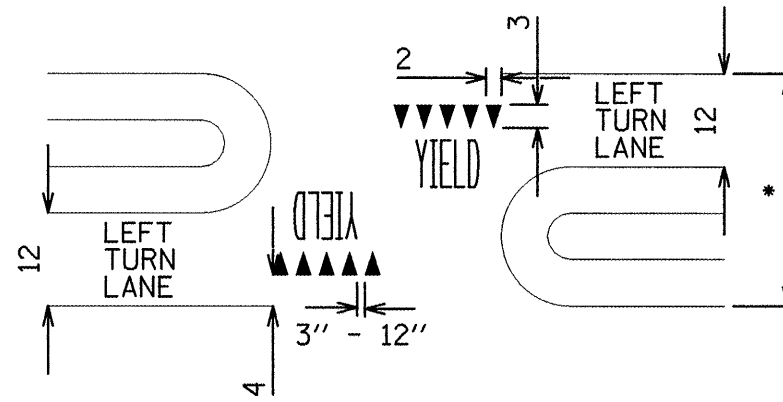


SPECIAL NOTES

1. Isosceles triangles symbols will be placed such that the tips are 6" from the adjacent triangle.
2. The following will apply to the isosceles triangles:
 - A. A minimum of 5 triangles shall be placed for each through lane crossing the median.
 - B. Dimensions of the triangles shall be 2 feet at the base and height equal to 1.5 times the base, 3 feet.
3. Triangles will be placed 4 feet in advance of and parallel to the nearest lane line.
4. Large letters and symbols will be utilized for "YIELD"

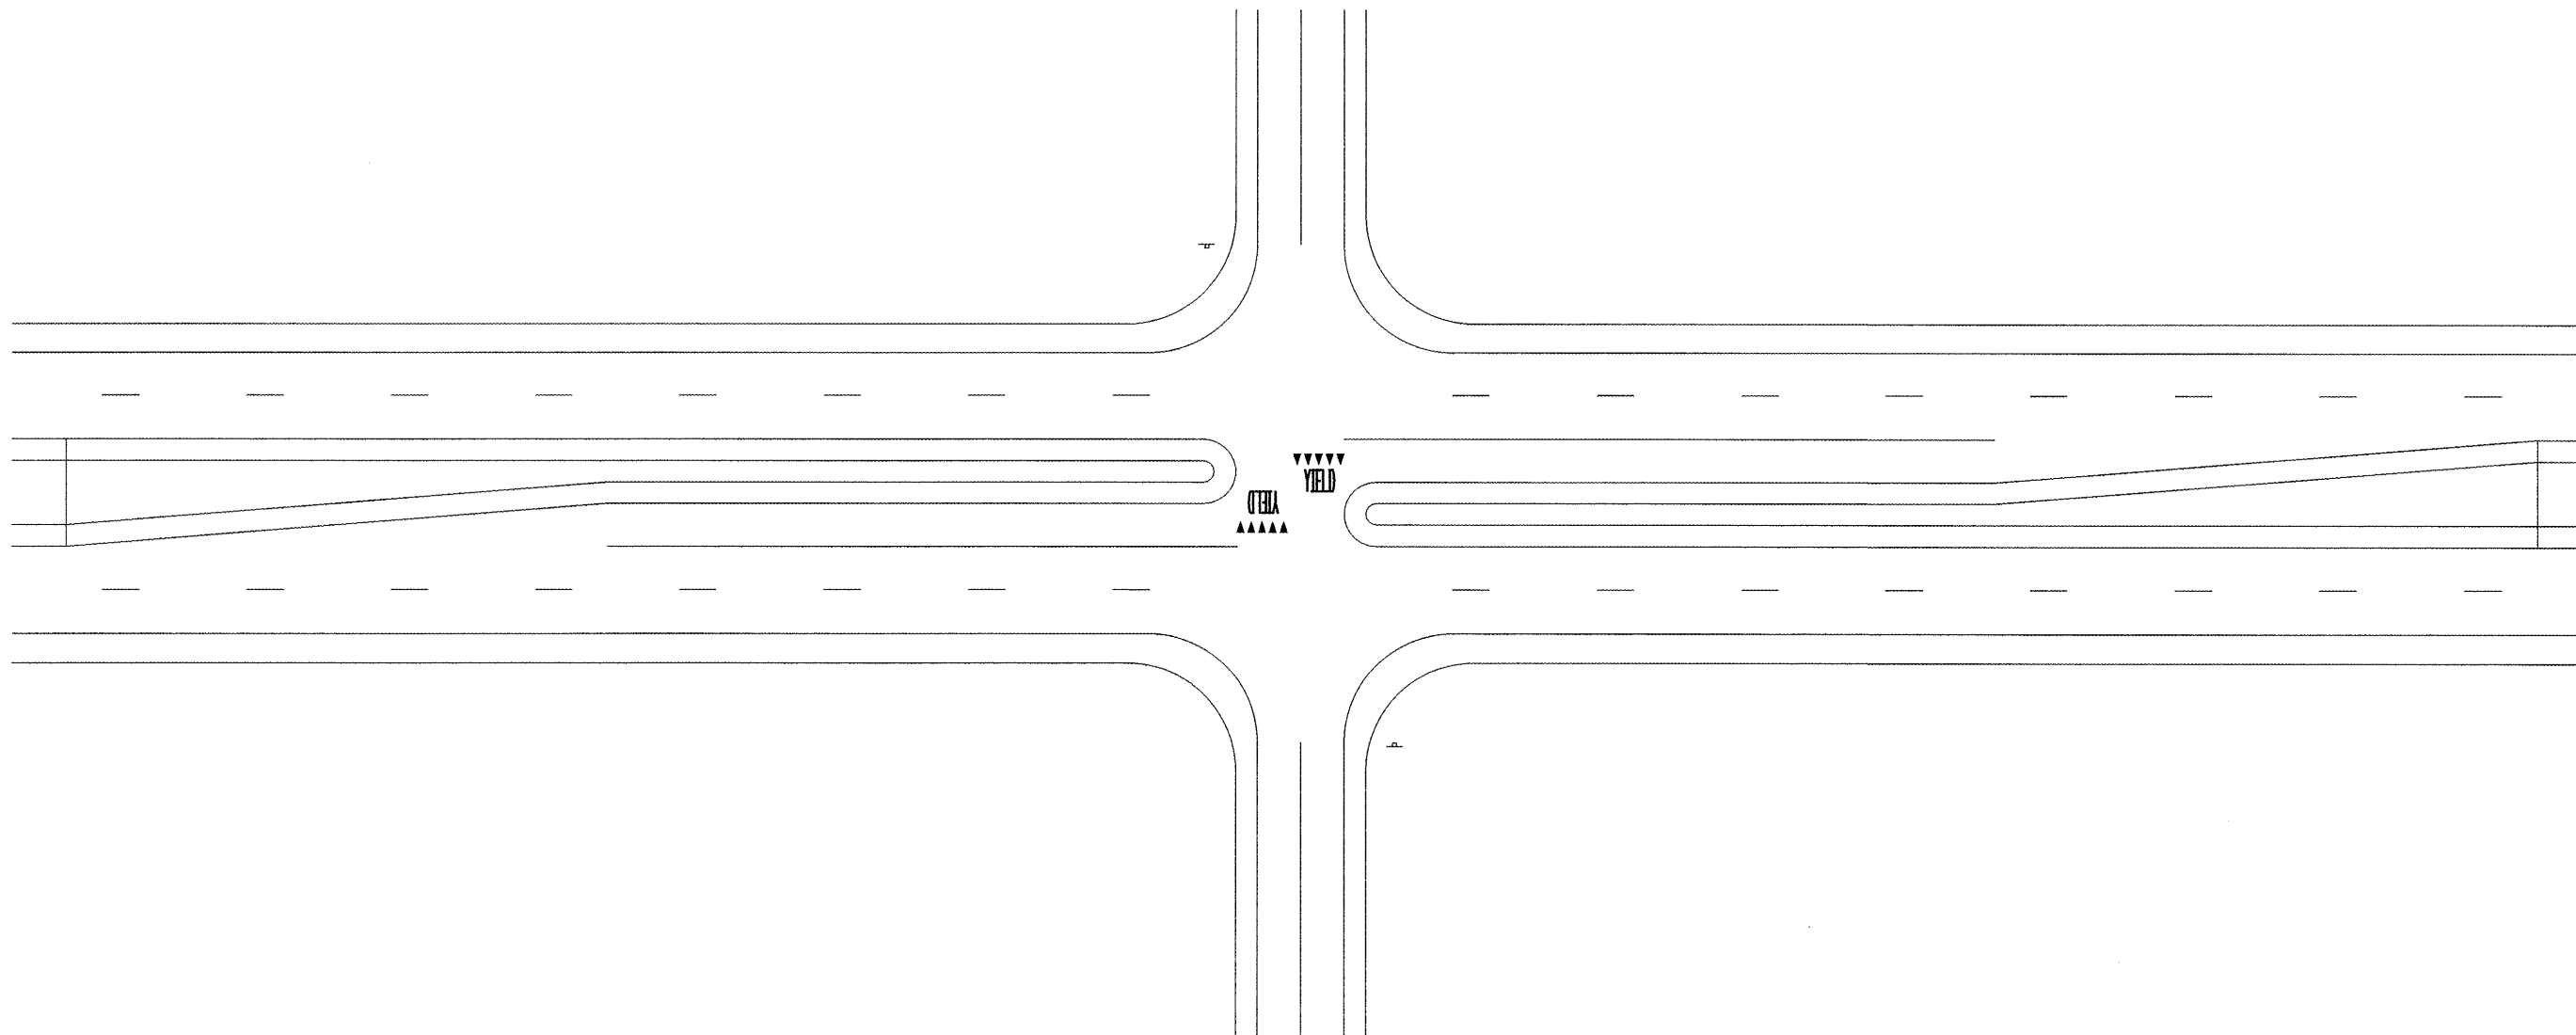

* MINIMUM MEDIAN WIDTH = 30 FT

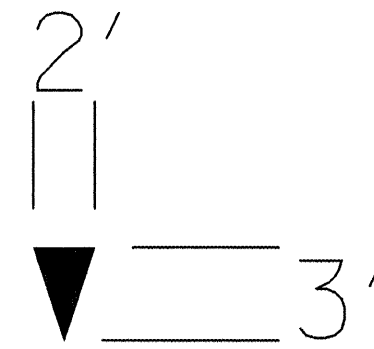

FILE NAME = c:\projects\safety\misc\median yield	USER NAME = boyernj	DESIGNED -	REVISED -	STATE OF ILLINOIS DEPARTMENT OF TRANSPORTATION	MEDIAN YIELD BAR DETAIL	F.A. RTE.	SECTION	COUNTY	TOTAL SHEETS	SHEET NO.
		DRAWN -	REVISED -			D4 MEDIAN YIELD BARS	VARIOUS	4	3	
		CHECKED -	REVISED -			CONTRACT NO. 68851				
		DATE -	REVISED -			FED. ROAD DIST. NO. 4 ILLINOIS FED. AID PROJECT				
		PLOT SCALE = 100.0000' / IN.		SCALE:	SHEET NO. OF SHEETS	STA.	TO STA.			