


F.A.P. RTE.	SECTION	COUNTY	TOTAL SHEETS	SHEET NO.
323	145BR-1	DOUGLAS	39	5
STA.		TO STA.		
FED. ROAD DIST. NO.	ILLINOIS	FED. AID PROJECT		
<b>CONTRACT NO. 70393</b>				

### EXISTING TYPICAL CROSS SECTION


STATION	TO	STATION
LT 146 + 14.13		148 + 27.24
LT 152 + 78.99		154 + 89.12
RT 146 + 14.13		147 + 75.24
RT 152 + 92.66		154 + 89.12

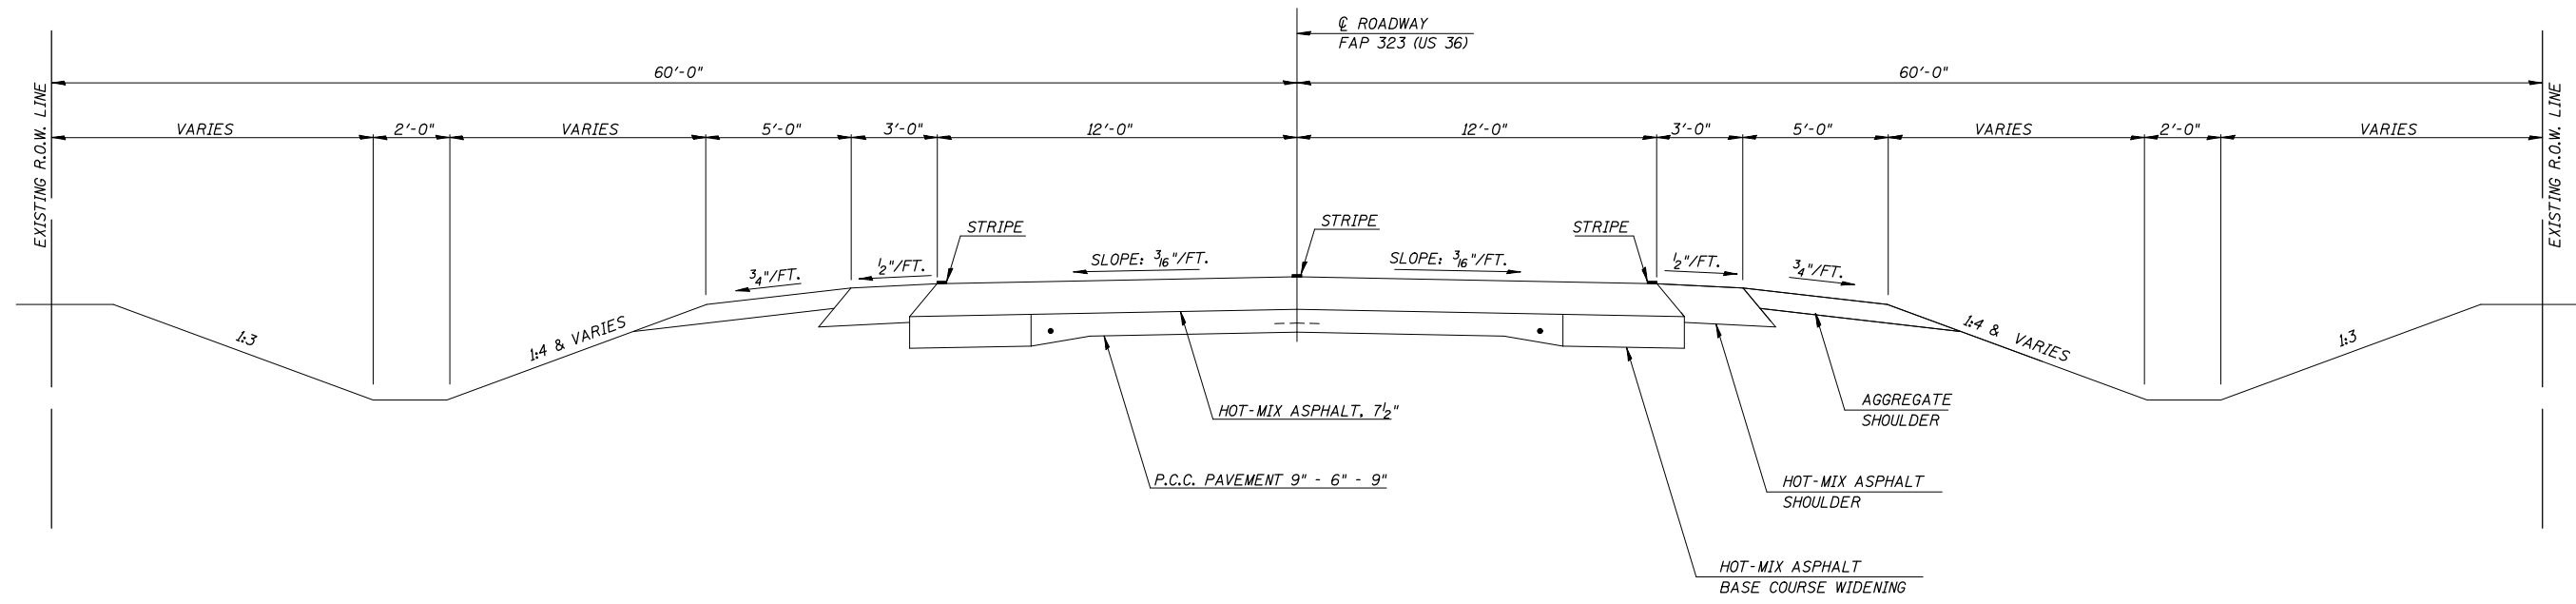

### 1 PROPOSED TYPICAL CROSS SECTION

STATION	TO	STATION
LT 146 + 14.13		LT 148 + 27.24 ②
② LT 152 + 78.99		LT 154 + 89.12
RT 146 + 14.13		RT 147 + 75.24 ②
② RT 152 + 92.66		RT 154 + 89.12

TRANSITION WIDTH OF BASE COURSE (OPTION) AS FOLLOWS  
 8' AT STA 146+14.13 TO 10' AT STA 147+75.24  
 10' AT STA 153+29.12 TO 8' AT STA 154+89.12

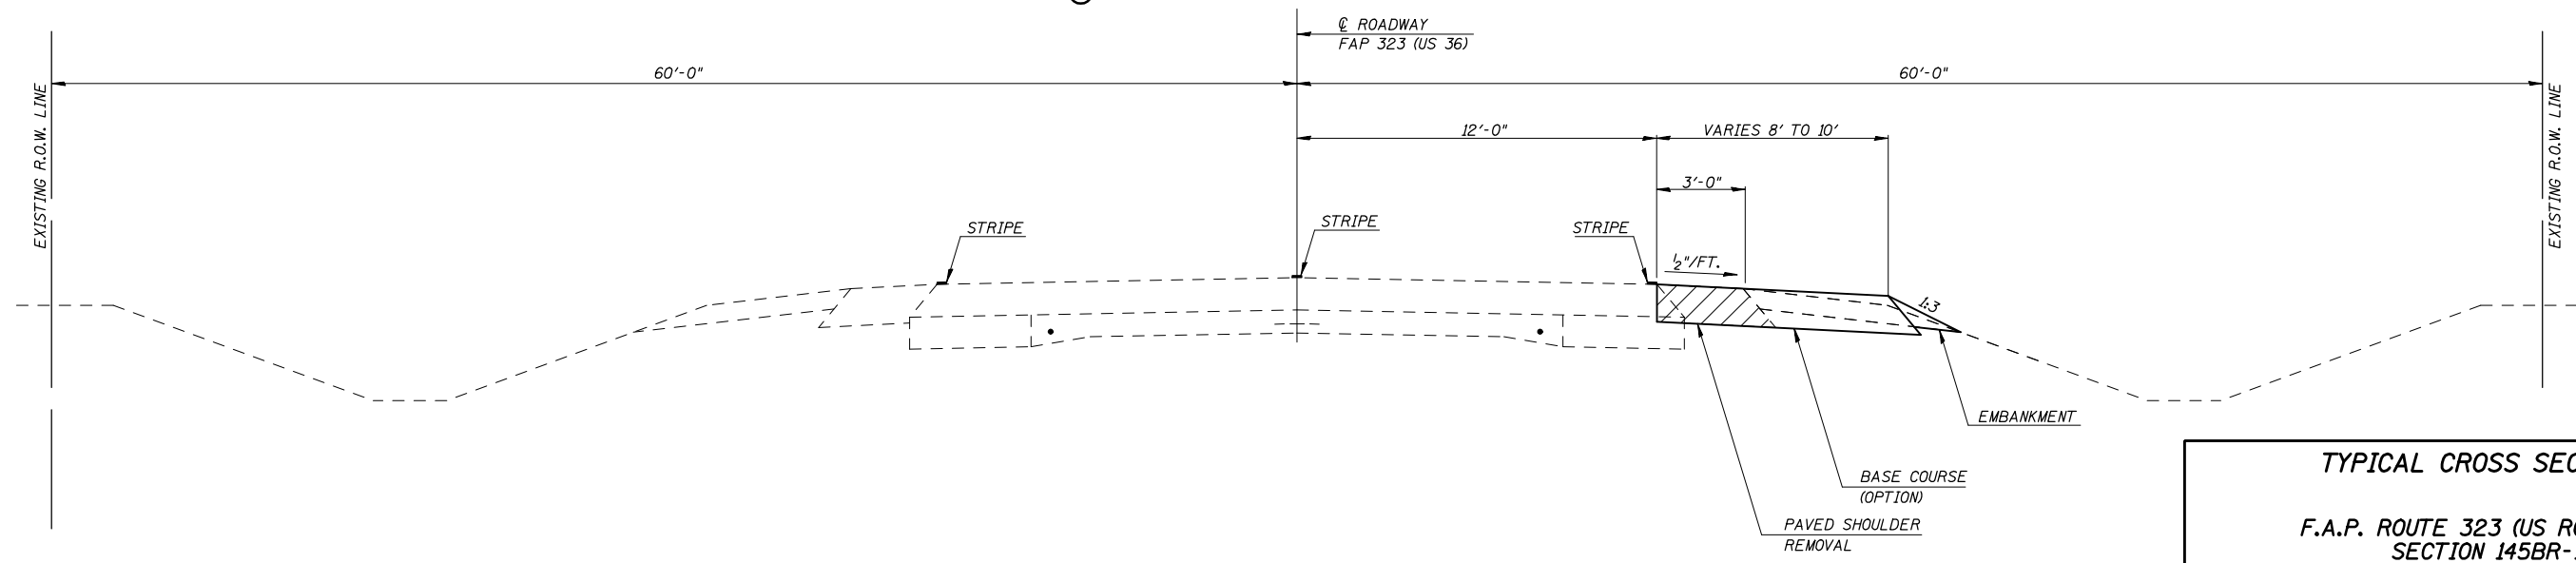

**TYPICAL CROSS SECTIONS**

F.A.P. ROUTE 323 (US ROUTE 36)  
SECTION 145BR-1  
DOUGLAS COUNTY

CUMMINS ENGINEERING CORPORATION	JOB #: 2114.6
	FILE: 21146.TYP
	DATE: 5/2/07