


F.A.P. RTE.	SECTION	COUNTY	TOTAL SHEETS	SHEET NO.
323	145BR-1	DOUGLAS	39	7
STA.		TO STA.		
FED. ROAD DIST. NO.		ILLINOIS	FED. AID PROJECT	
CONTRACT NO. 70393				


EXISTING TYPICAL CROSS SECTION

STATION	TO	STATION
148 + 30		150 + 16
150 + 98		151 + 70

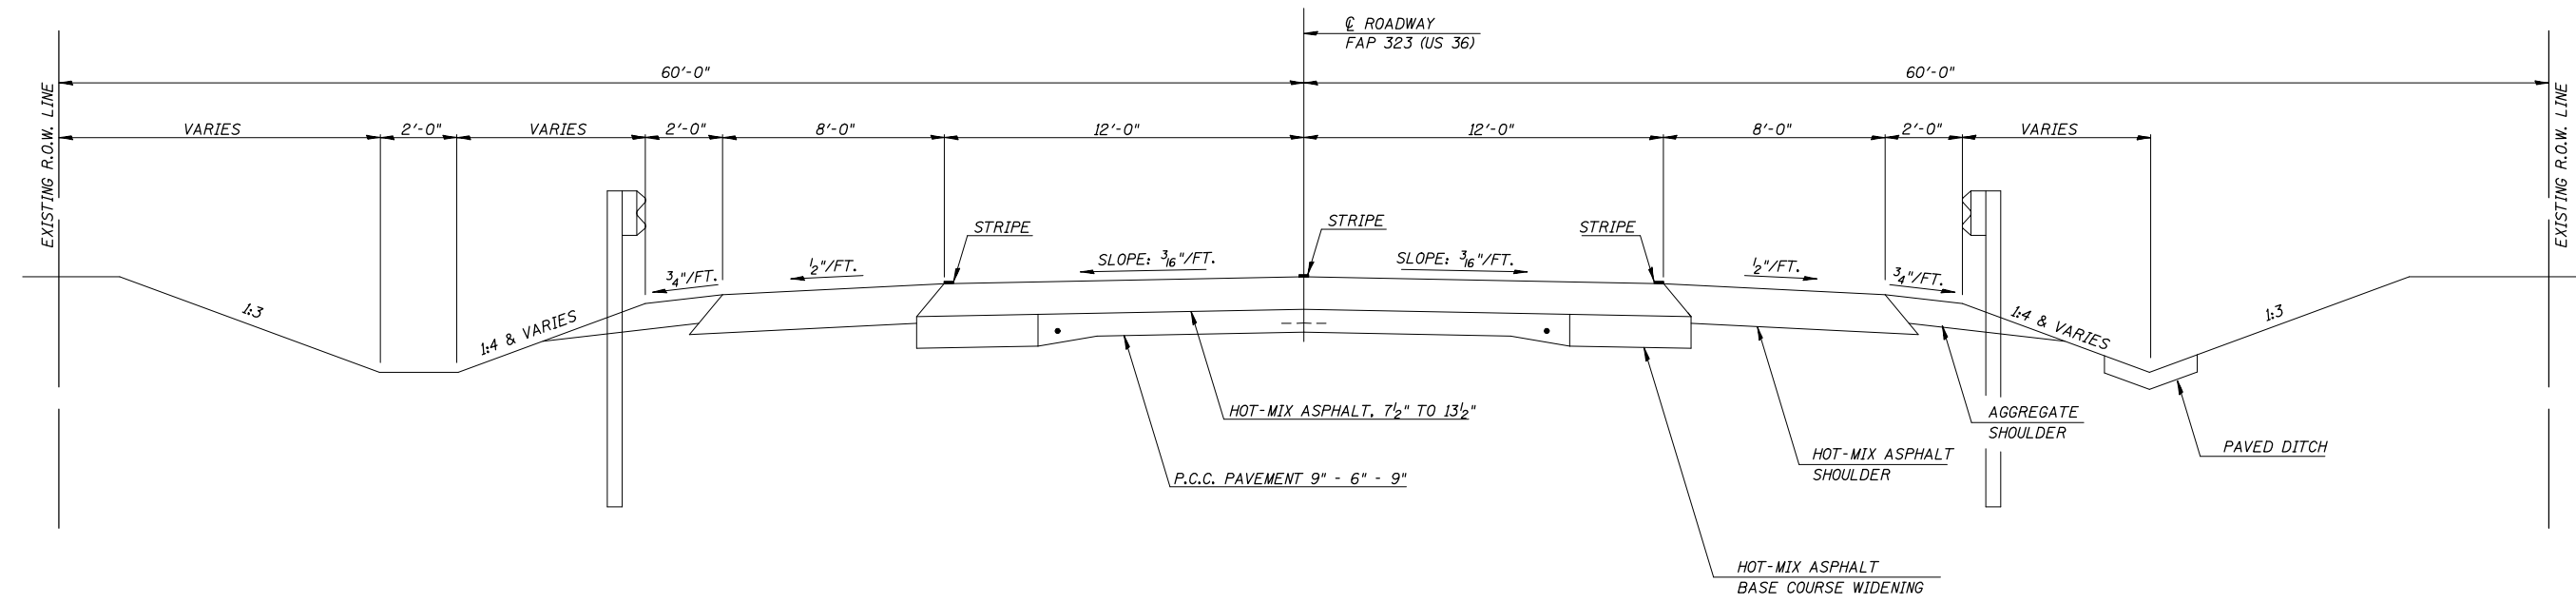

③ PROPOSED TYPICAL CROSS SECTION

STATION	TO	STATION
② 149 + 30		④ 149 + 89.67
④ 151 + 10.33		② 151 + 70

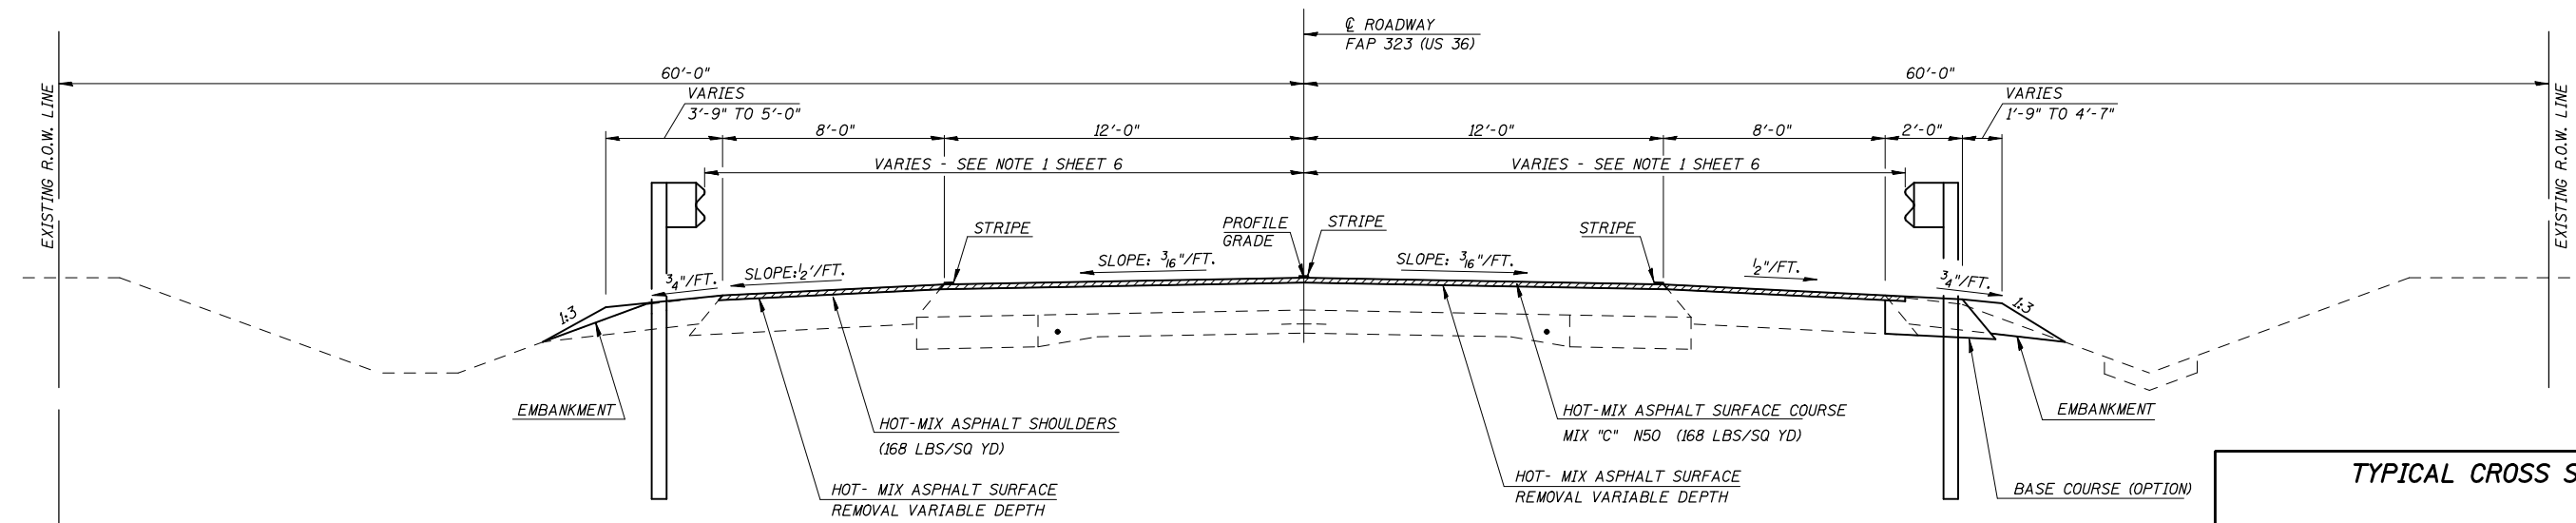

TYPICAL CROSS SECTIONS

F.A.P. ROUTE 323 (US ROUTE 36)
SECTION 145BR-1
DOUGLAS COUNTY

CUMMINS ENGINEERING CORPORATION	JOB #: 2114.6 FILE: 21146.TYP DATE: 5/2/07
---------------------------------	--