


F.A.P. RTE.	SECTION	COUNTY	TOTAL SHEETS	SHEET NO.
323	145BR-1	DOUGLAS	39	9
STA.		TO STA.		
FED. ROAD DIST. NO.		ILLINOIS	FED. AID PROJECT	
CONTRACT NO. 70393				


**EXISTING TYPICAL CROSS SECTION
(STRUCTURE NO. 021-0021)**

STATION TO STATION
150 + 36 TO 150 + 78

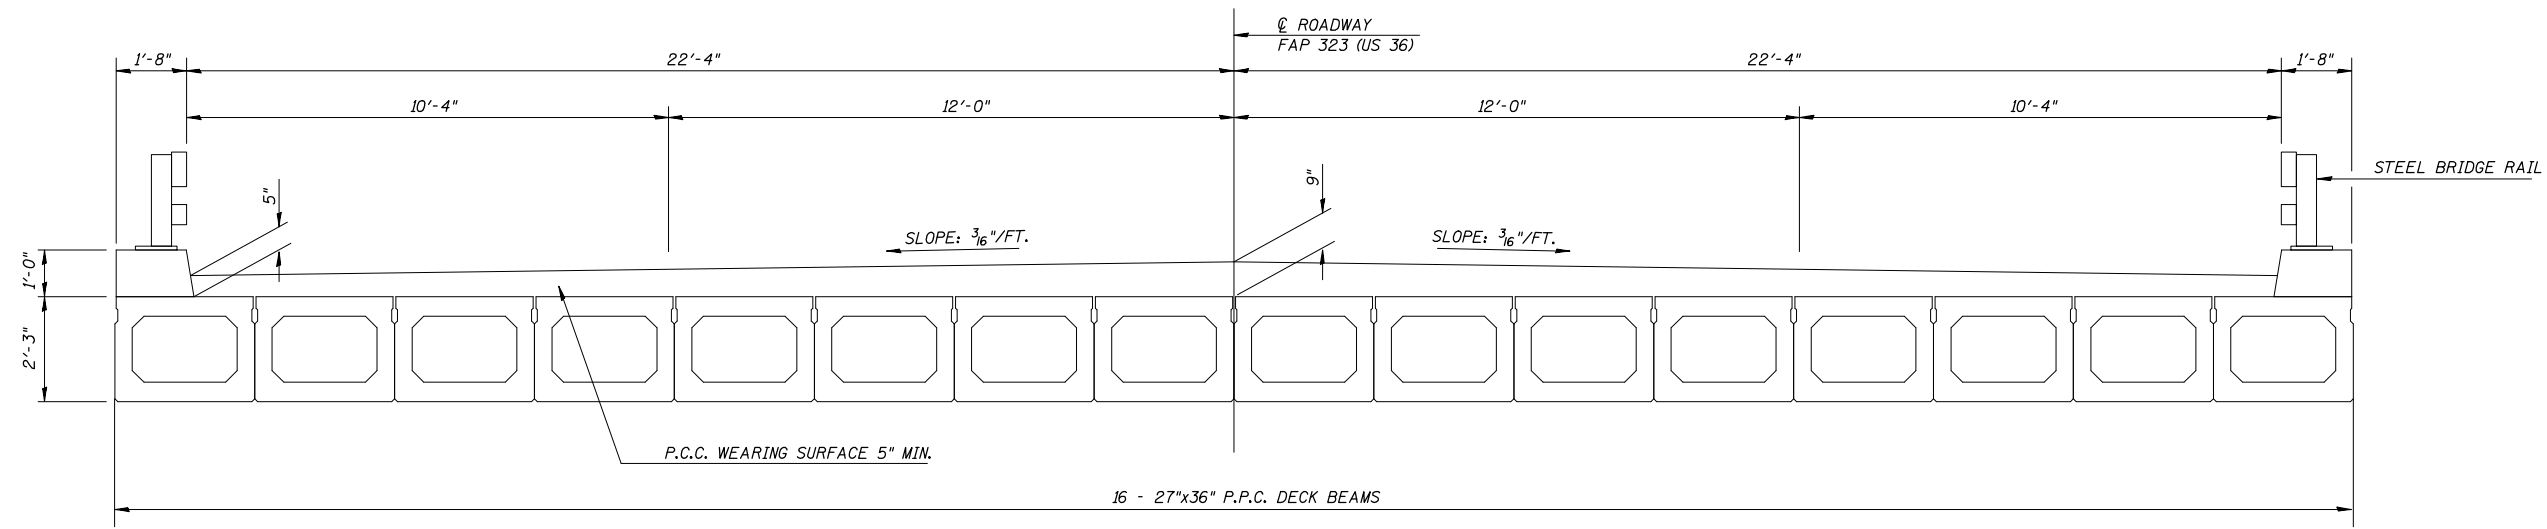

**⑤ PROPOSED TYPICAL CROSS SECTION
(STRUCTURE NO. 021-2026)**

④ STATION TO STATION ④
150 + 25.67 TO 150 + 74.33

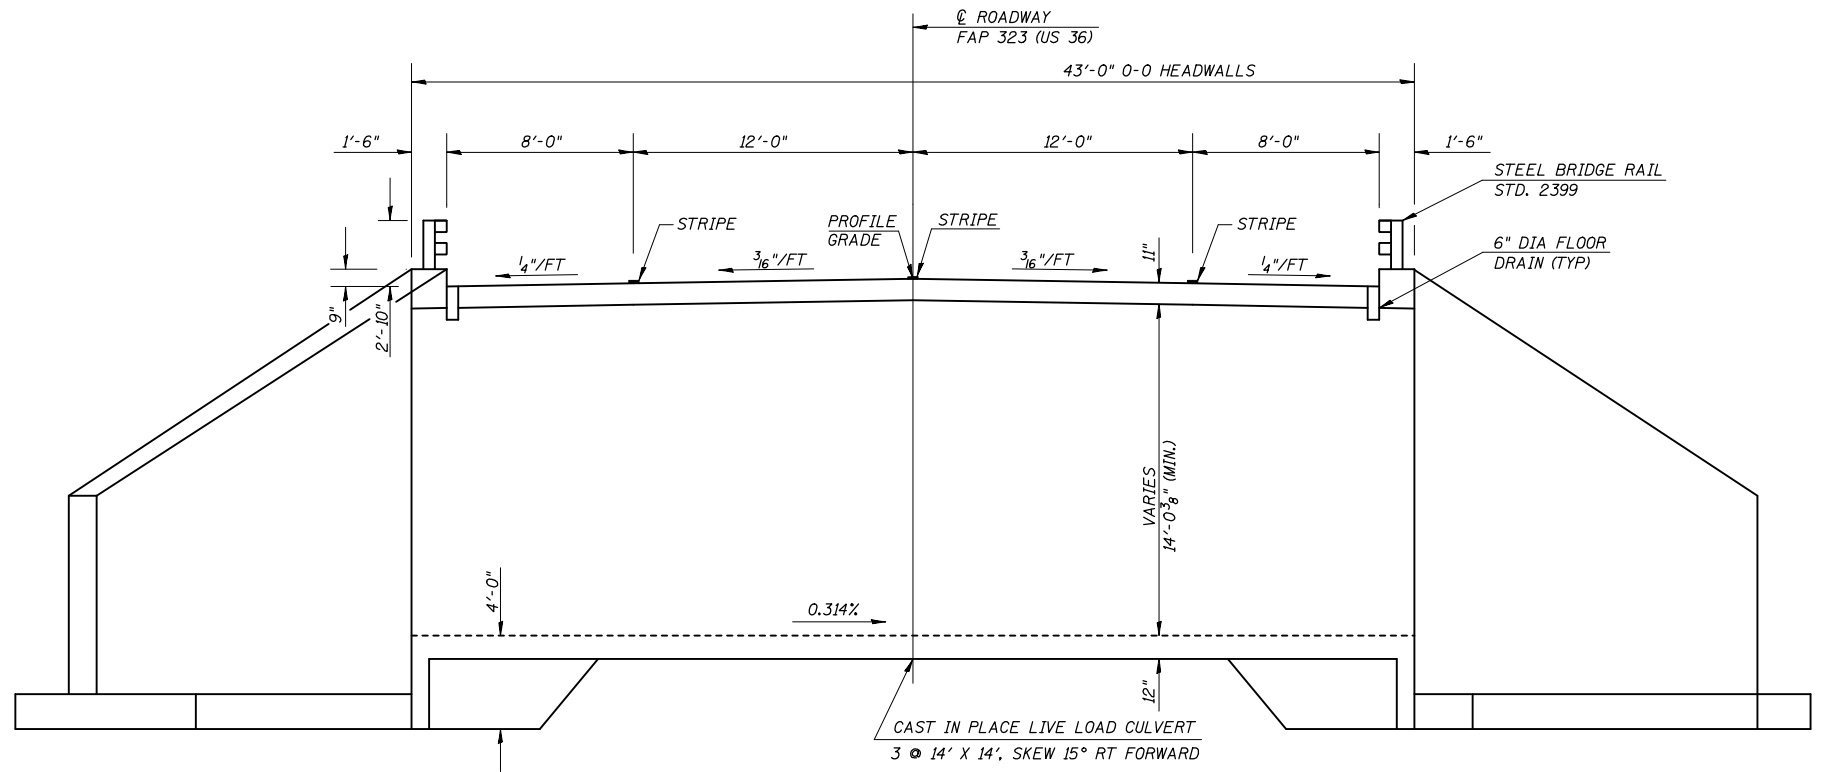

TYPICAL CROSS SECTIONS

F.A.P. ROUTE 323 (US ROUTE 36)
SECTION 145BR-1
DOUGLAS COUNTY

CUMMINS ENGINEERING CORPORATION

JOB #:	2114.6
FILE:	21146.TYP
DATE:	5/2/07