


F.A.P. RTE.	SECTION	COUNTY	TOTAL SHEETS	SHEET NO.
323	145BR-1	DOUGLAS	39	17
STA. 153+00 TO STA. 159+00		ILLINOIS FED. AID PROJECT		
CONTRACT NO. 70393				

PLAN	SURVEYED	DATE
	PLOTTED	
	NOTED	
	BY	
	NO. OF WAY CHECKED	
	NO. OF PAVED FILE NAME	

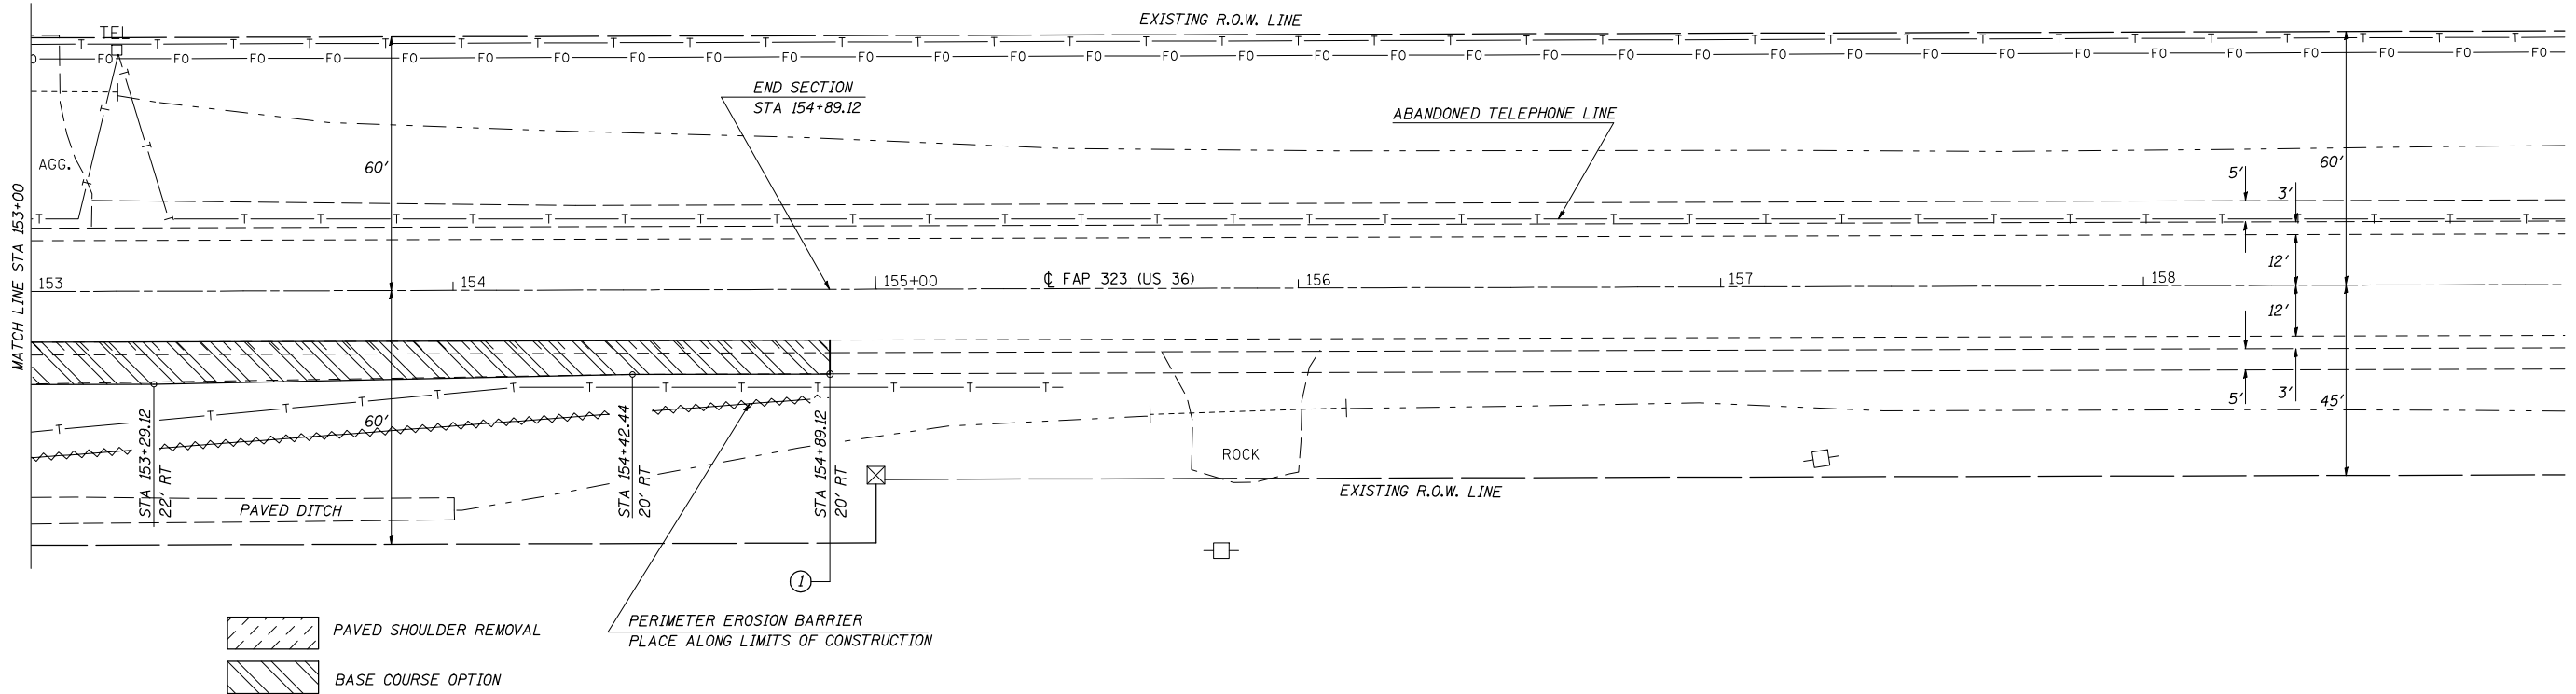

PROFILE	SURVEYED	DATE
	PLOTTED	
	NOTED	
	BY	
	NO. OF WAY CHECKED	
	NO. OF STRUCTURE NOTATIONS CHD	

