


PAVEMENT MARKING AND MARKERS

(RURAL AND URBAN APPLICATIONS)

F.A.P. RTE.	SECTION	COUNTY	TOTAL SHEETS	SHEET NO.
323	145BR-1	DOUGLAS	39	22
FED. ROAD DIST. NO. ILLINOIS FED. AID PROJECT				
CONTRACT NO. 70393				

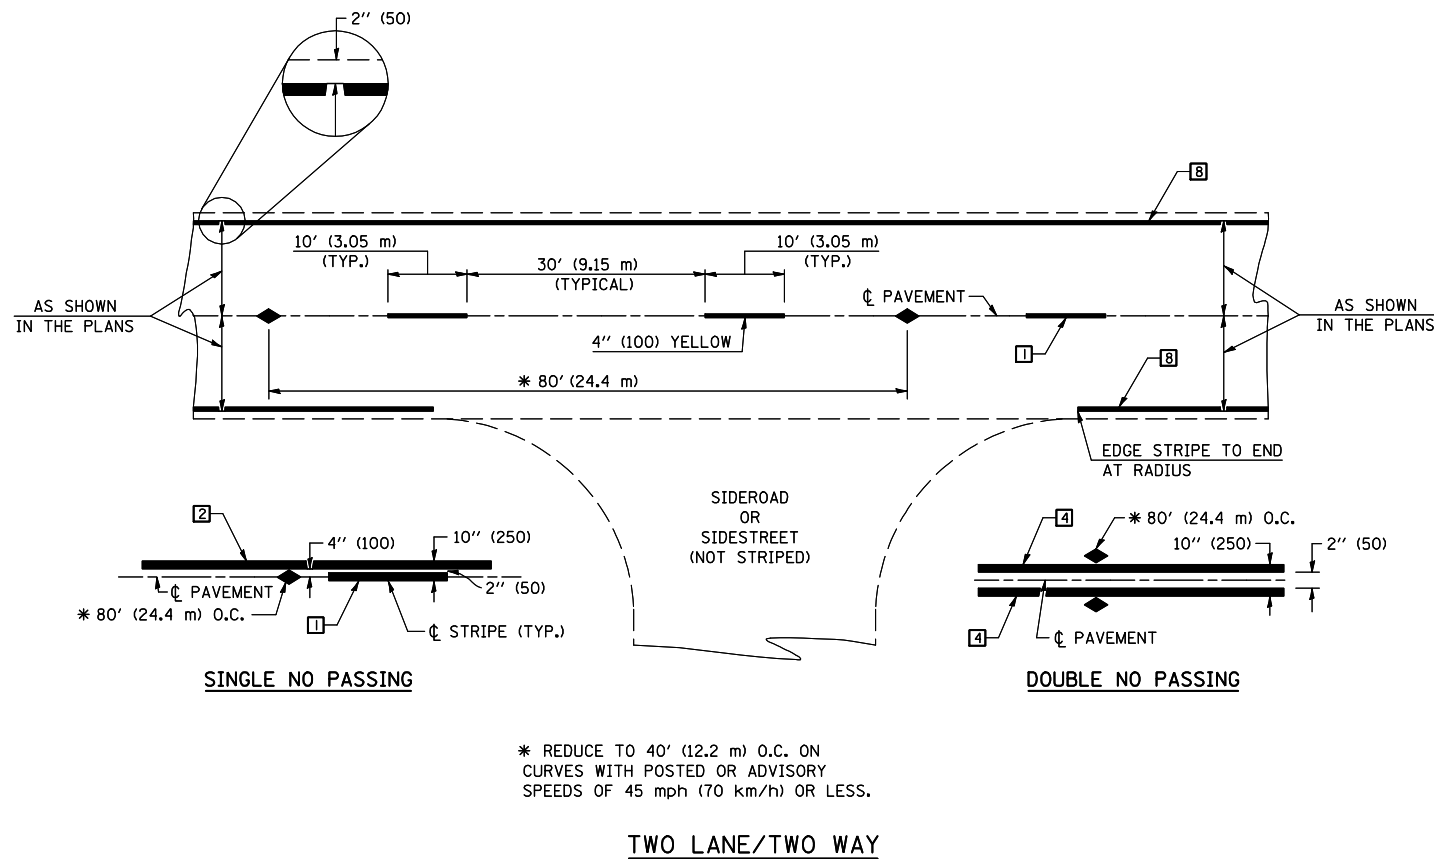


TYPICAL PAVEMENT MARKING LEGEND

- | | |
|--|--|
| <ul style="list-style-type: none"> 1 4" (100) SKIP-DASH (YELLOW) 2 4" (100) SOLID (YELLOW) 3 12" (300) DIAGONAL (YELLOW) 4 4" (100) DOUBLE YELLOW (NARROW) 5 RESERVED 6 RESERVED 7 4" (100) SKIP-DASH (WHITE) 8 4" (100) SOLID (WHITE) 9 12" (300) DIAGONAL (WHITE) 10 6" (150) SOLID (WHITE) 11 24" (600) STOP BAR (WHITE) 12 8" (200) SOLID (WHITE) 13 6" (100) LANE LINE EXTENSIONS (WHITE) 14 4" (100) PARKING WHITE | |
|--|--|

TYPICAL PAVEMENT MARKERS LEGEND

- ◆ TWO-WAY AMBER MARKER
- ▶ ONE-WAY AMBER MARKER
- ▷ ONE-WAY CRYSTAL MARKER

RURAL LEFT TURN

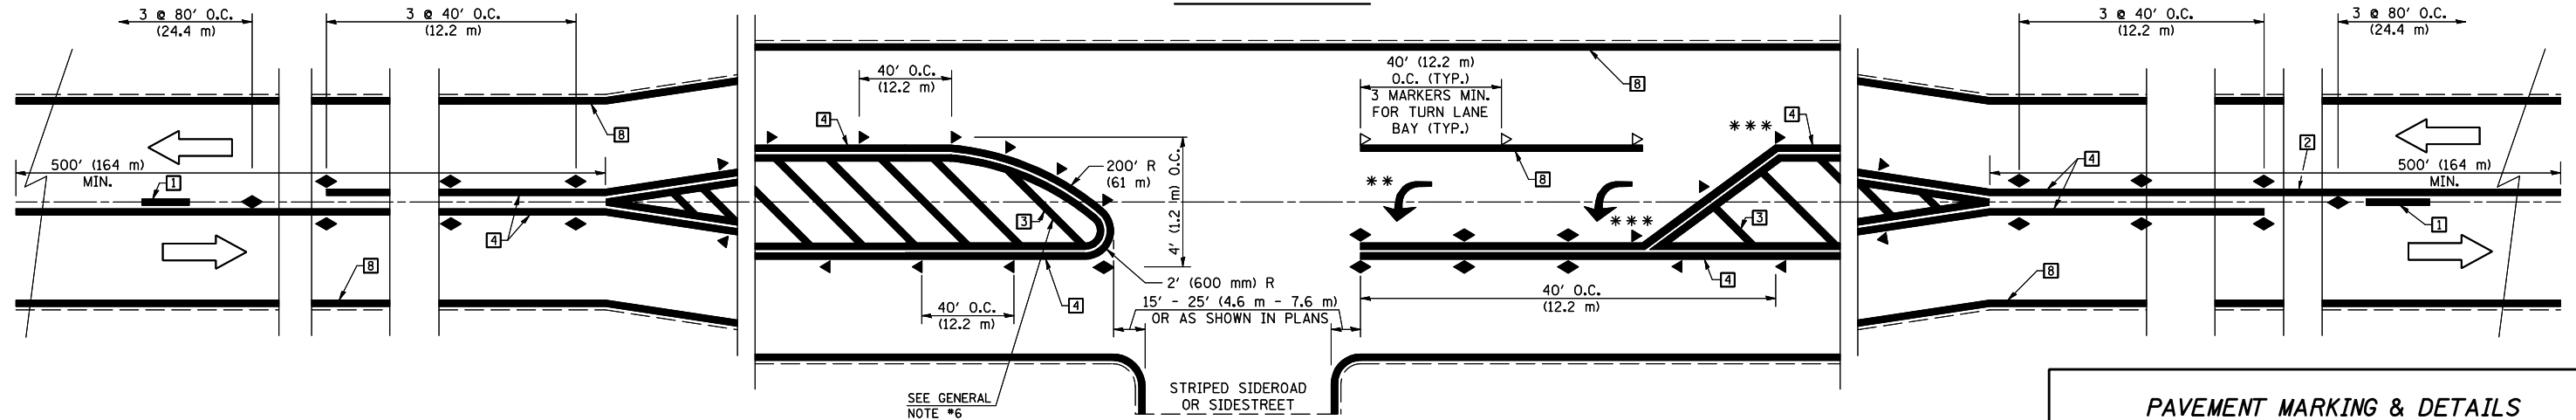

*** REDUCE SPACING IF NECESSARY TO ASSURE MARKERS AT CORNER POINTS.

** TURN ARROWS SHALL BE PLACED AS SHOWN ON SHEET #2.

ALL DIMENSIONS ARE IN INCHES (MILLIMETERS) UNLESS OTHERWISE SHOWN.

SHEET 1 OF 3

	NAME	DATE	REVISIONS	REVISIONS
DESIGNED	J.M.H.	5/85	NAME	DATE
CHECKED	FMS	6/85	GEOMETRICS/K.A.G.	07/02
CADD NO.	7800XXXX	6/88	K.A.G.	09/05

PAVEMENT MARKING & DETAILS

FAP ROUTE 323 (US 36)
SECTION 145BR-1
DOUGLAS COUNTY

CUMMINS ENGINEERING CORPORATION

JOB #: 2114.6
FILE: 21146D5PVTMK
DATE: 4/3/07

PLOT DATE = 10/6/2008
FILE NAME = c:\p\projects\145BR-1\145BR-1.dwg
PLOT SCALE = 4:23:25" = 1" = 100'