



Contract #70393

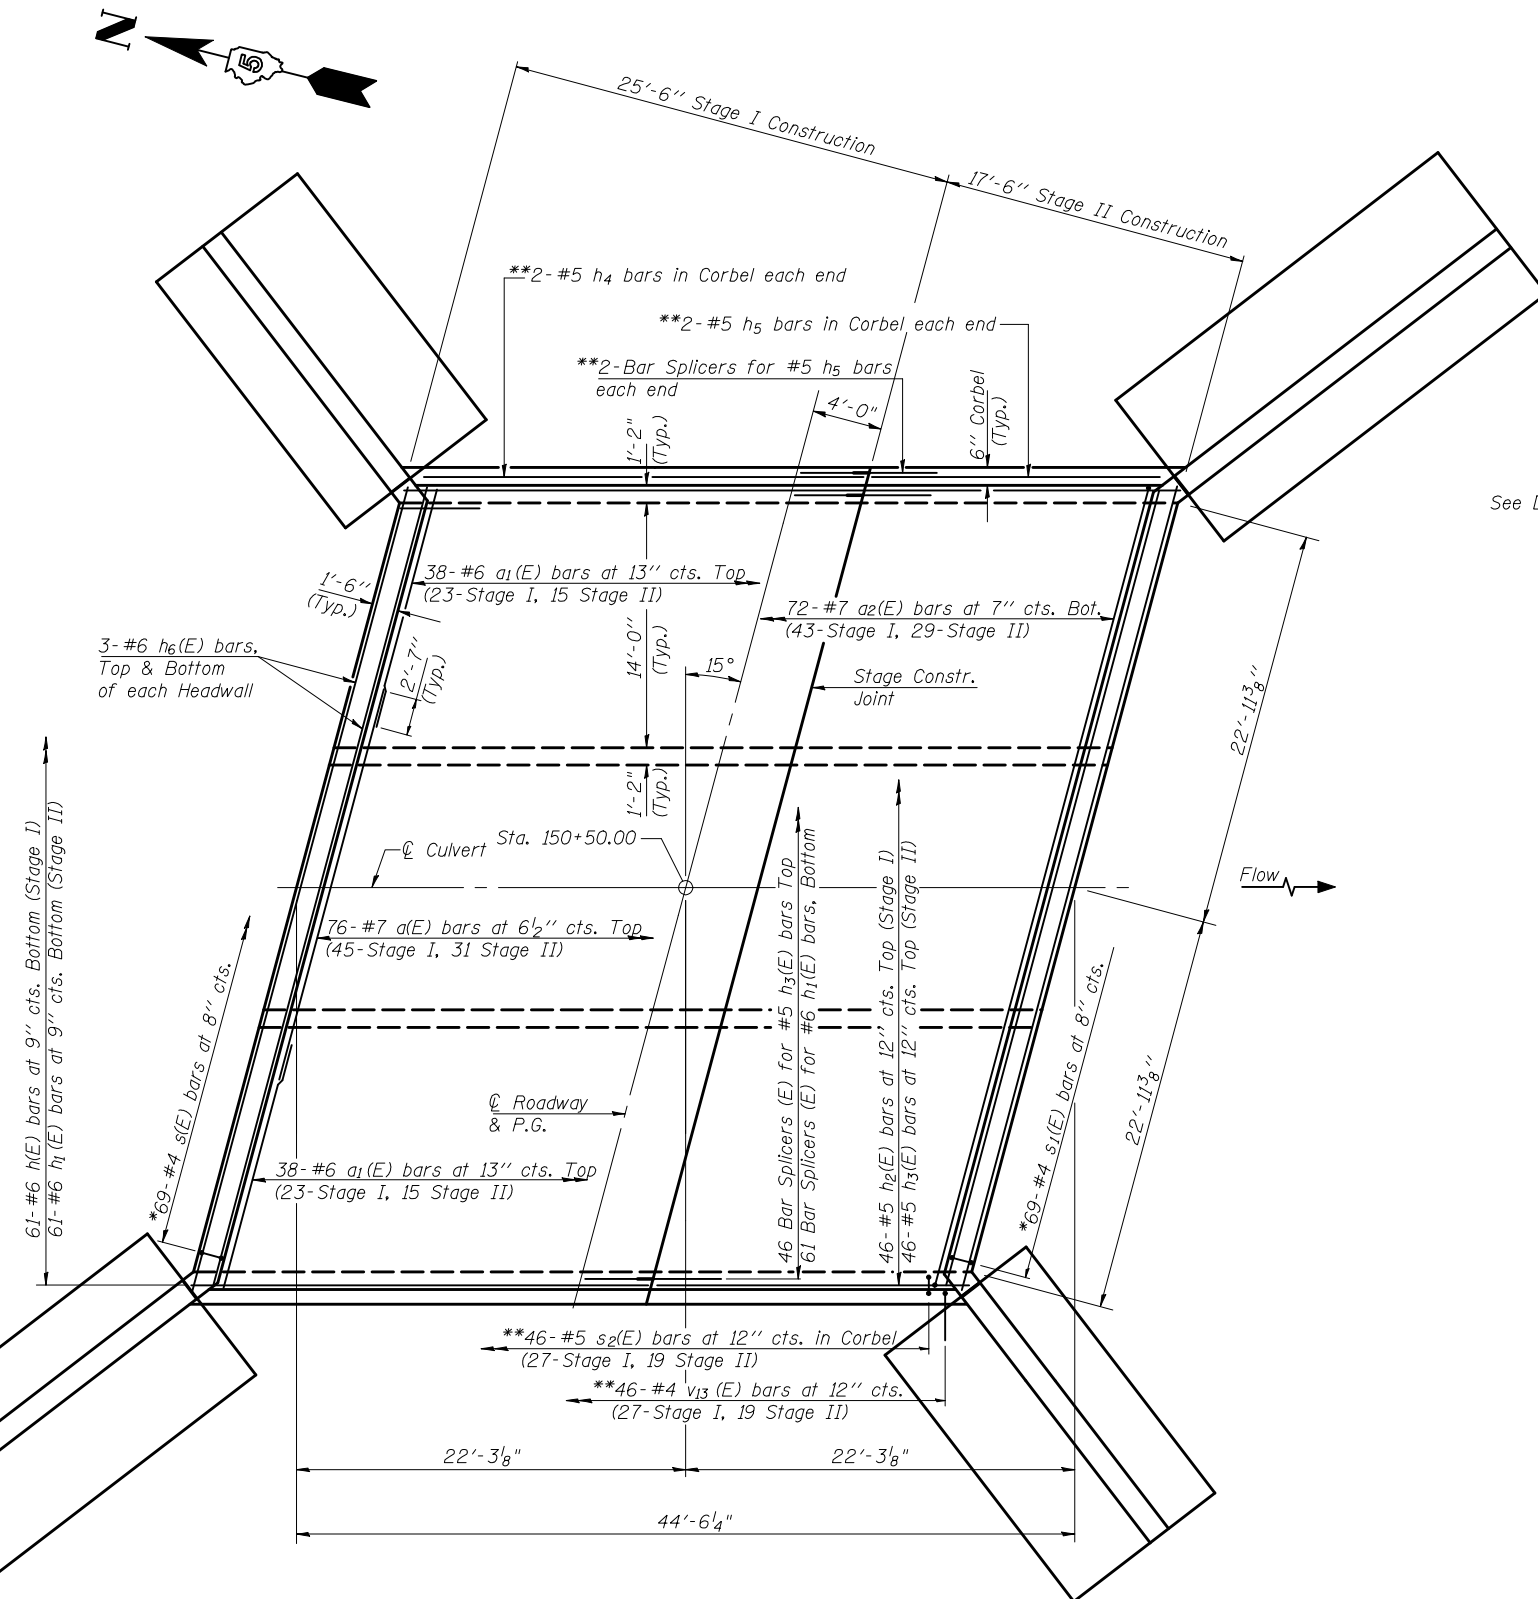


PLAN TOP SLAB

*Space s₁(E) and s₂(E) bars in headwall to miss 1" φ Anchor Rods for Steel Bridge Rail.
**See Detail A.

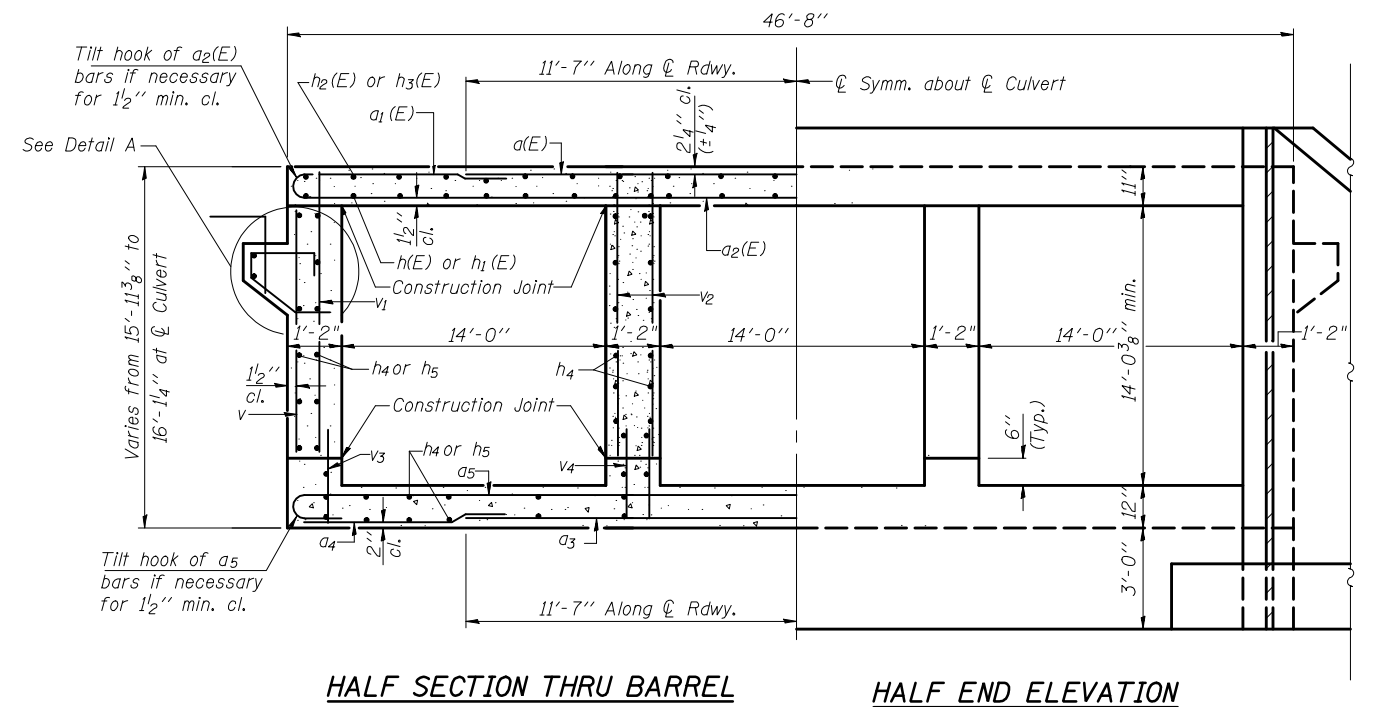

HALF SECTION THRU BARREL

HALF END ELEVATION

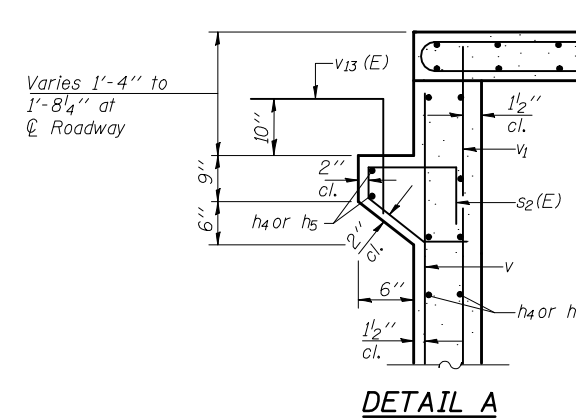

NOTES

See Sheet 1 of 10 for drain locations.
See Sheet 7 of 10 for drain details.
See Sheets 6 and 7 of 10 for wing wall reinforcement and details.

ILLINOIS DEPARTMENT OF TRANSPORTATION

SHEET TITLE		PROJECT NO.	
TOP SLAB DETAILS		03020	
PROJECT	US 36 OVER HACKETT BRANCH FAP RTE 323 SECTION 145 BR-1 DOUGLAS COUNTY STATION 150+50 STRUCTURE NUMBER 021-2026	SCALE	DATE
			06/05/07
		DRAWN BY	TFG
		CHECKED BY	CME/KS/MCB
		DRAWING NO.	
COOMBE-BLOXDORF P.C. Engineers / Land Surveyors Springfield, Illinois		4	
Design Firm License No. 184-002708		OF 10 SHTS	