
## **EXISTING & PROPOSED ROADWAY TYPICAL SECTION (INFORMATION ONLY)**

 STATION
 TO
 STATION

 68+16.33
 71+57.03

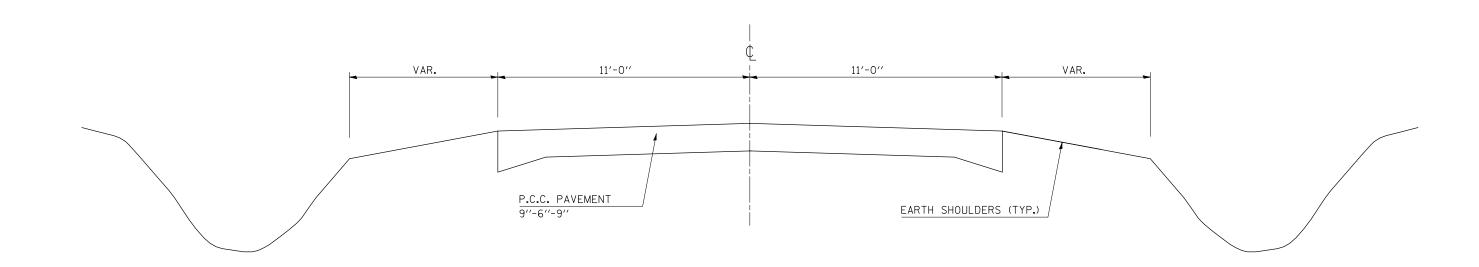

FILE NAME =	USER NAME = shererJm	DESIGNED - JMS	REVISED			F.A.S. SECTION	COUNTY TOTAL SHEET NO.
c:\projects\d570749\cadsheets\d570749-		DRAWN - JMS	REVISED	STATE OF ILLINOIS	EXISTING AND PROPOSED ROADWAY TYPICAL SECTIONS	331 (79-102)2009BBR	VERMILION 16 5
	PLOT SCALE = 100.0000 '/ IN.	CHECKED - JMS	REVISED	DEPARTMENT OF TRANSPORTATION			CONTRACT NO. 70749
	PLOT DATE = 10/10/2008	DATE - 090308	REVISED		SCALE: N/A SHEET NO. 1 OF 2 SHEETS STA. 68+16.33T0 STA. 71+57.03	FED. ROAD DIST. NO ILLINOIS FED.	AID PROJECT