


EXISTING STRUCTURE TYPICAL SECTION

S. N. 092-0176


STA. 69+38.43 TO STA. 69+84.83

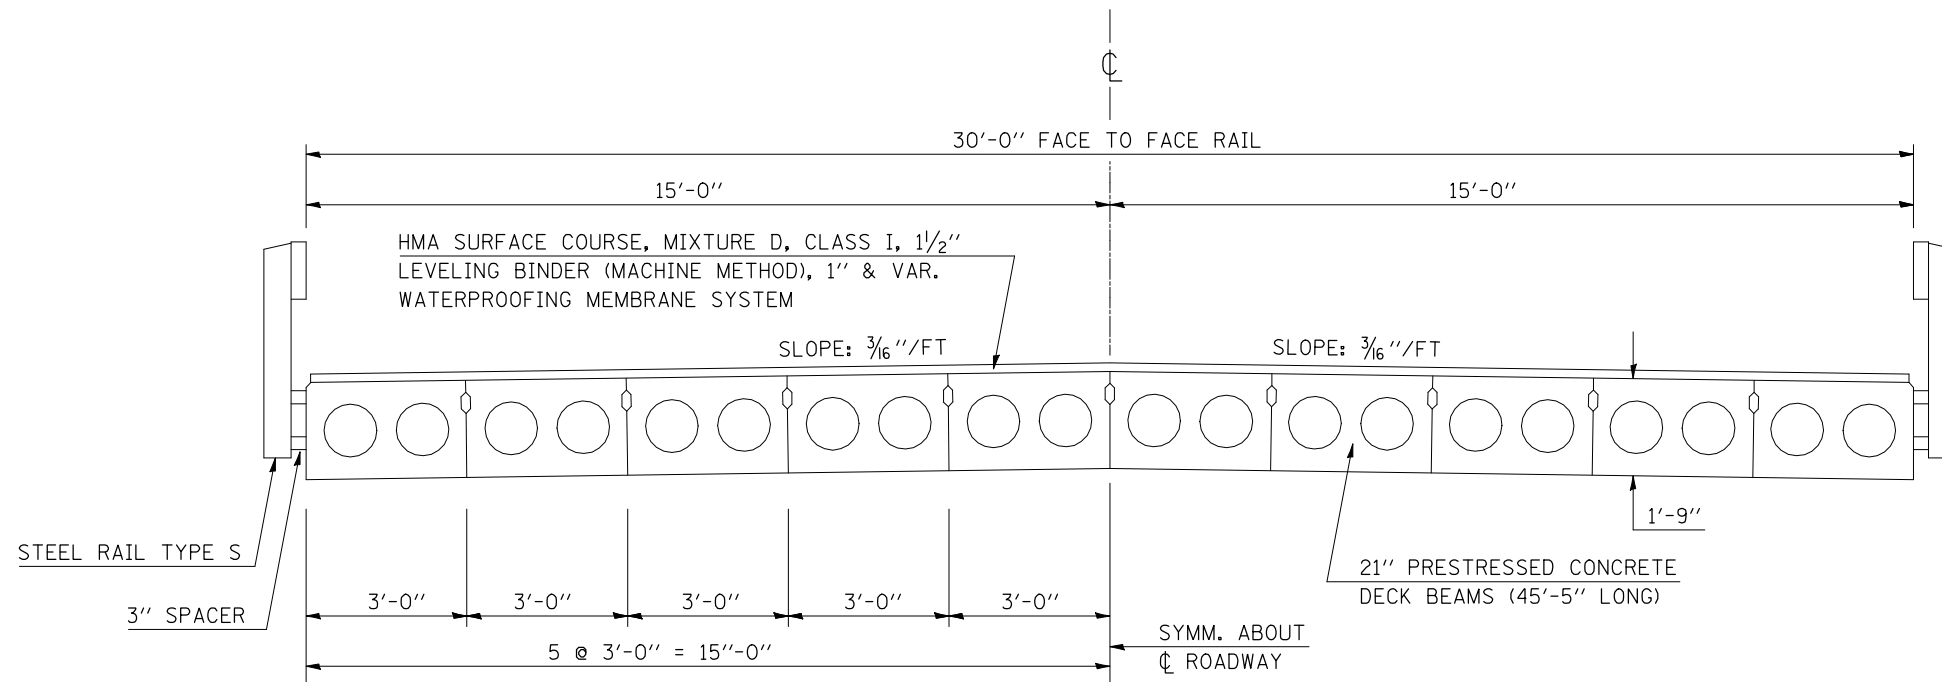

PROPOSED STRUCTURE TYPICAL SECTION

S. N. 092-0176

STA. 69+38.43 TO STA. 69+84.83

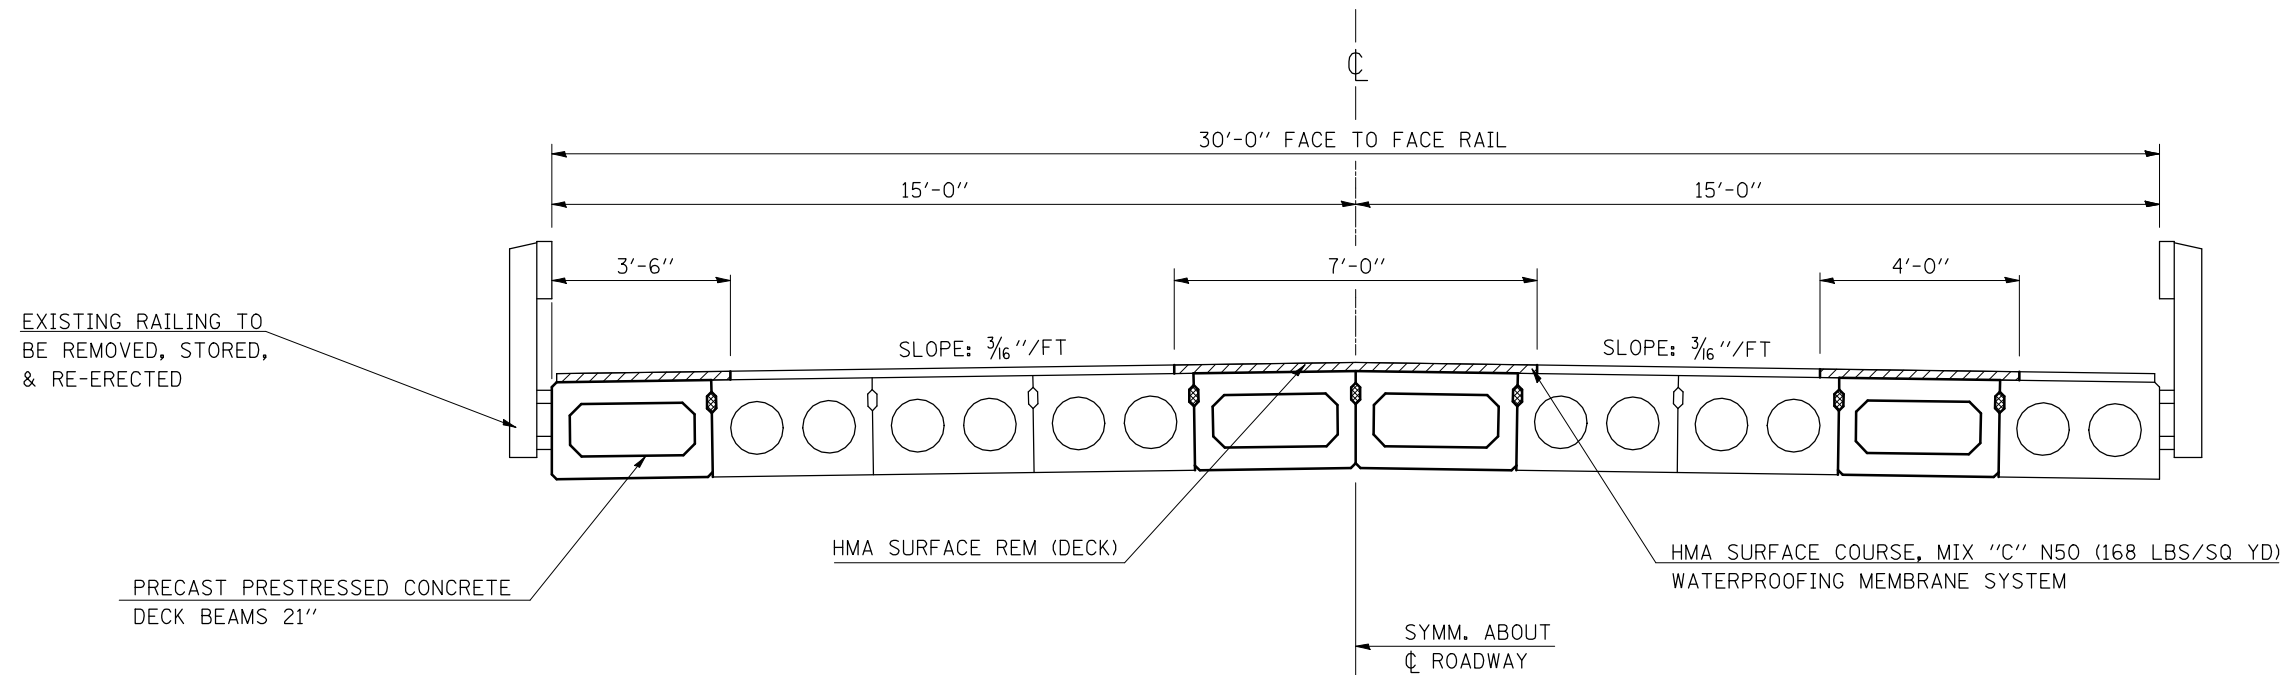

FILE NAME =	USER NAME = shererjm	DESIGNED - JMS	REVISED - ---
ct:\projects\d570749\cadsheets\d570749-sh-typical.dgn		DRAWN - JMS	REVISED - ---
		CHECKED - JMS	REVISED - ---
		DATE - 090308	REVISED - ---

STATE OF ILLINOIS
DEPARTMENT OF TRANSPORTATION

EXISTING AND PROPOSED STRUCTURE TYPICAL SECTIONS

SCALE: N/A SHEET NO. 2 OF 2 SHEETS STA. 69+38.43 TO STA. 69+84.83

F.A.S. RTE.	SECTION	COUNTY	TOTAL SHEETS	SHEET NO.
331	(79-102)2009BBR	VERMILION	16	6
FED. ROAD DIST. NO. - ILLINOIS FED. AID PROJECT				

CONTRACT NO. 70749