


- ① THERMOPLASTIC PAVEMENT MARKING LINE 6" WHITE
- ② THERMOPLASTIC PAVEMENT MARKING LINE 5" YELLOW
- ③ THERMOPLASTIC PAVEMENT MARKING LINE 24" WHITE
- ④ PAVEMENT MARKING REMOVAL

ST
EY DEV, INC

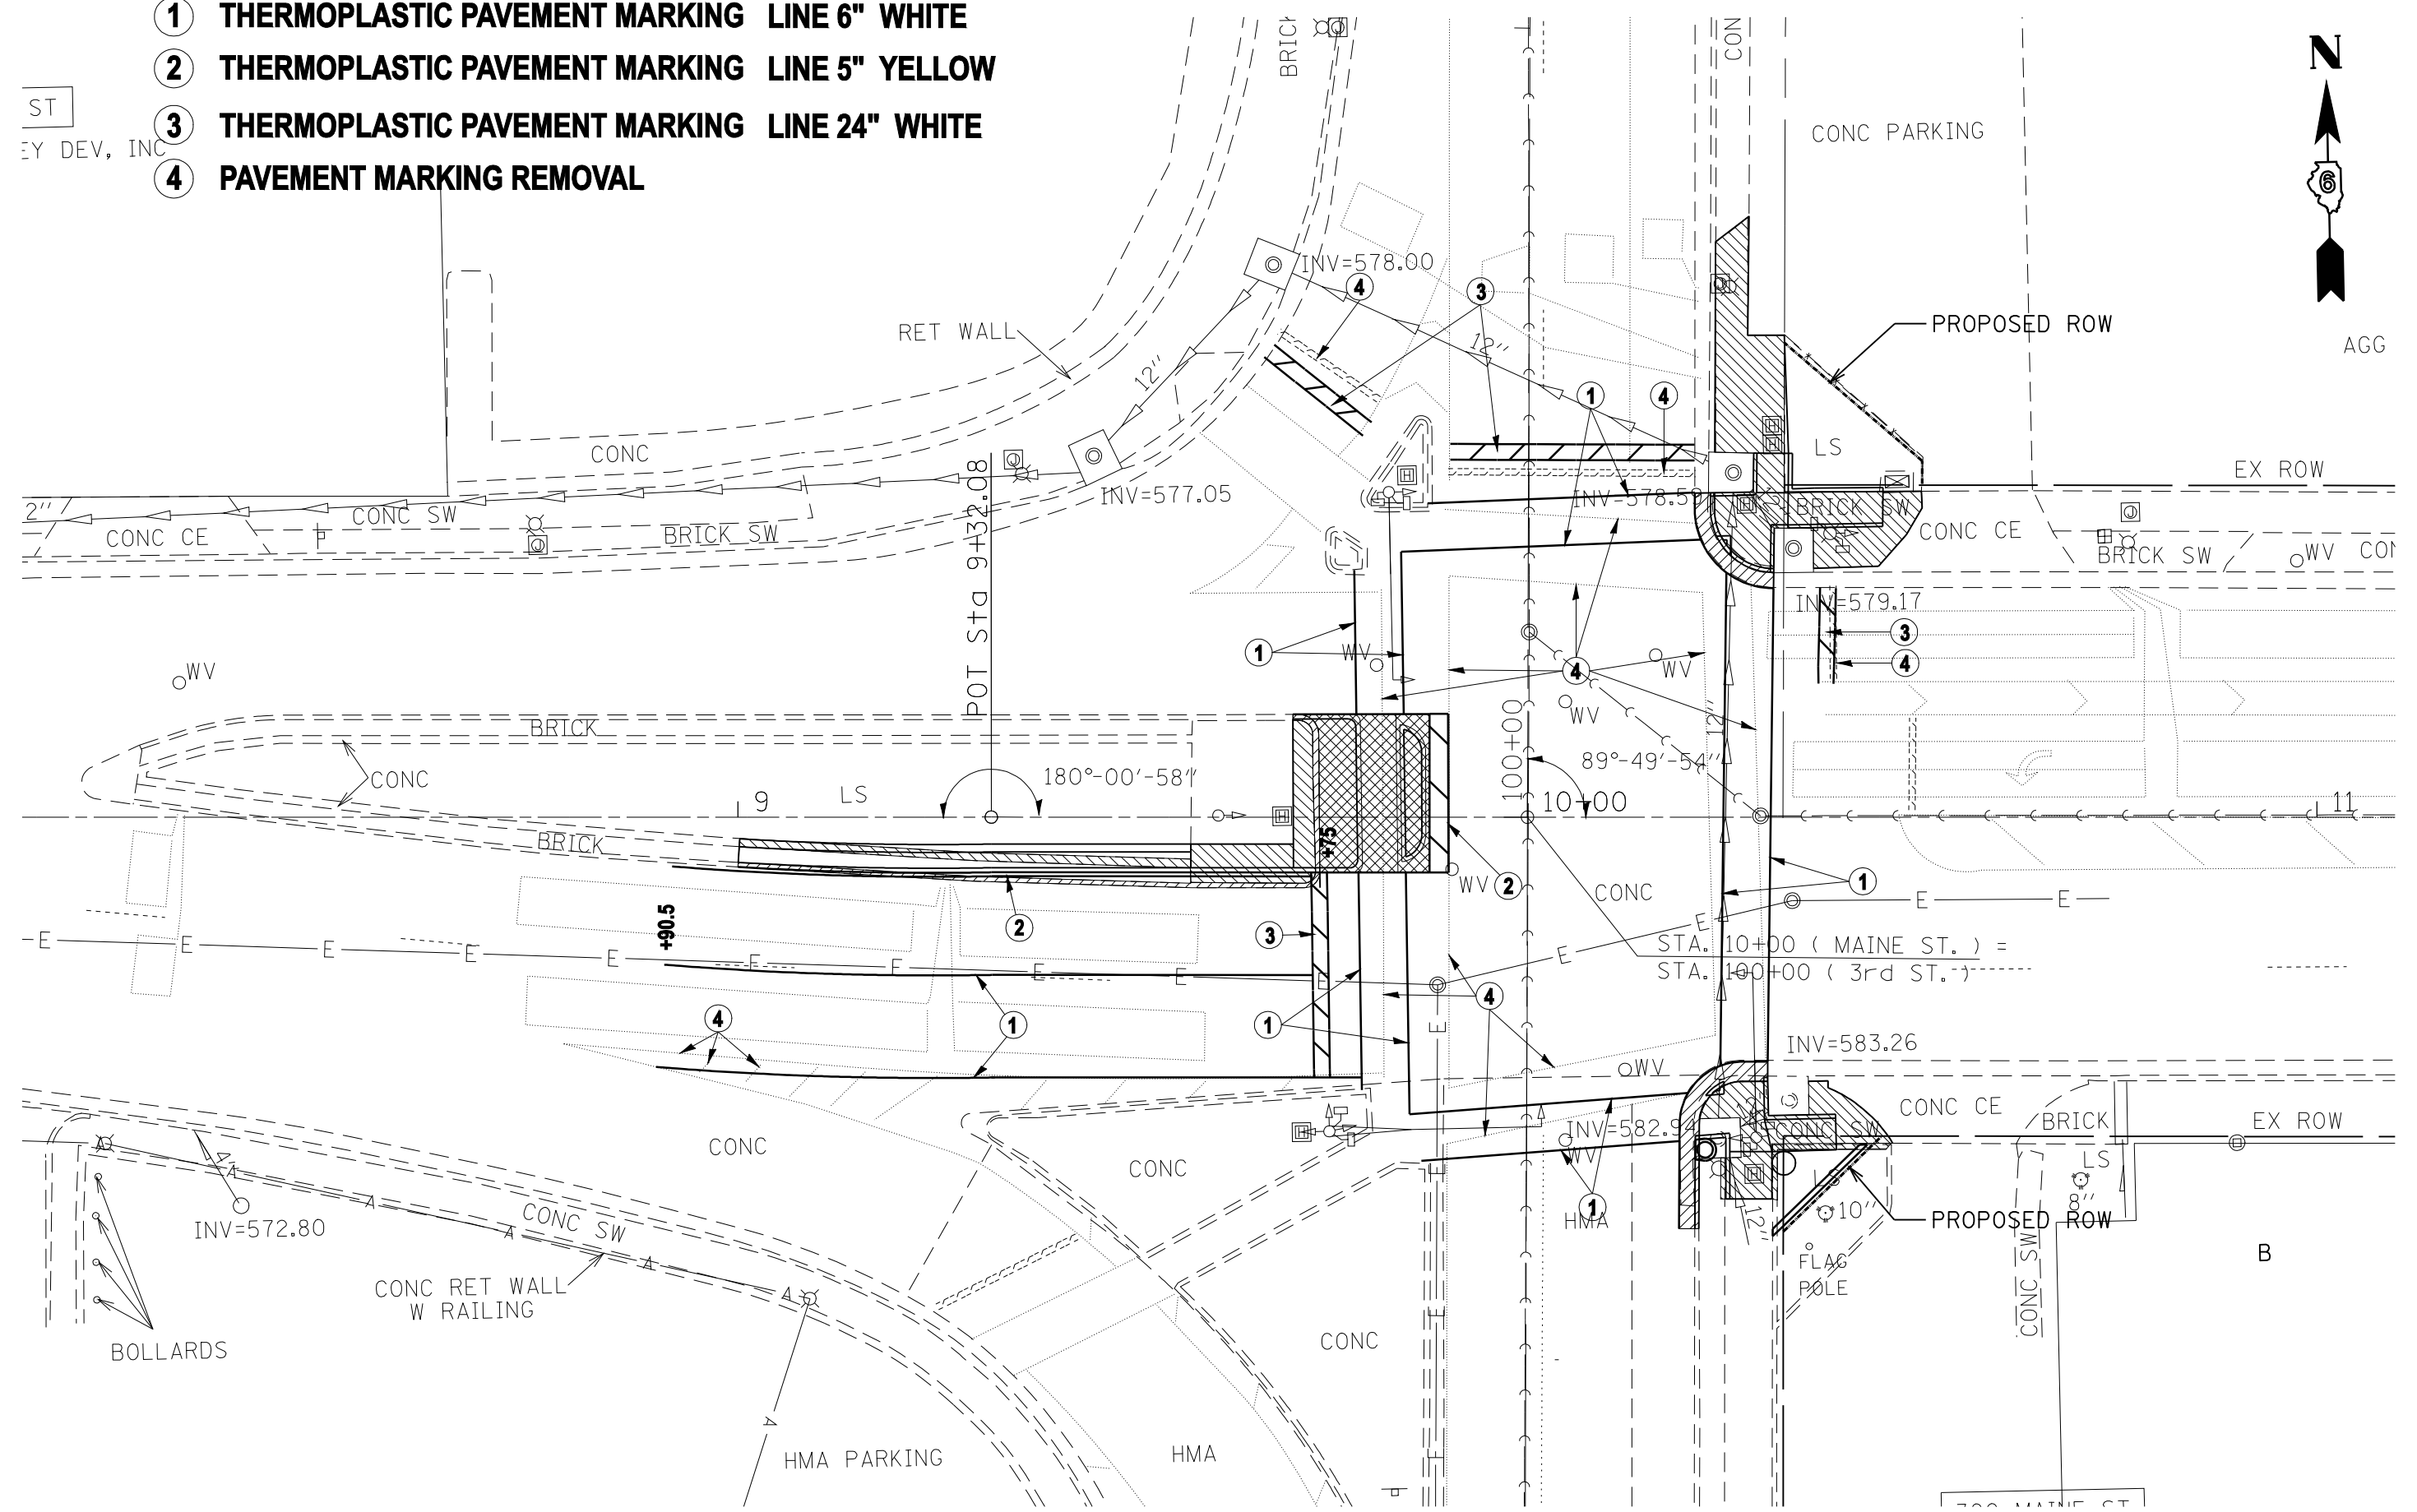

FILE NAME =	USER NAME = laughlinr1	DESIGNED -	REVISED -	STATE OF ILLINOIS DEPARTMENT OF TRANSPORTATION	PAVEMENT MARKING PLAN			F.A.P. RTE.	SECTION	COUNTY	TOTAL SHEETS	SHEET NO.
et:\pwork\pwork\LAUGHLINRL\dms20392\tpvtmarking_plan.dgn	PLOT SCALE = 20.0000' / IN.	DRAWN -	REVISED -					63	78-2(ITS-2,N,T,I)	ADAMS	16	13
PLOT DATE = Oct-10-2008 09:54:13AM	DATE -	CHECKED -	REVISED -		CONTRACT NO. 72B72			ILLINOIS FED. AID PROJECT				
		DATE -	REVISED -		SCALE:	SHEET NO.	OF SHEETS	STA.	TO STA.			