


**BUTT JOINT DETAIL**  
 STA 1015+10 TO STA 1015+55  
 STA 56+18 SE INTERSTATE RAMP  
 STA 56+52 SW INTERSTATE RAMP  
 STA 43+81 NW INTERSTATE RAMP  
 STA 43+48 NE INTERSTATE RAMP  
 STA 1369+61 WEST LEG OLD STATE ROAD  
 STA 1371+43 EAST LEG OLD STATE ROAD

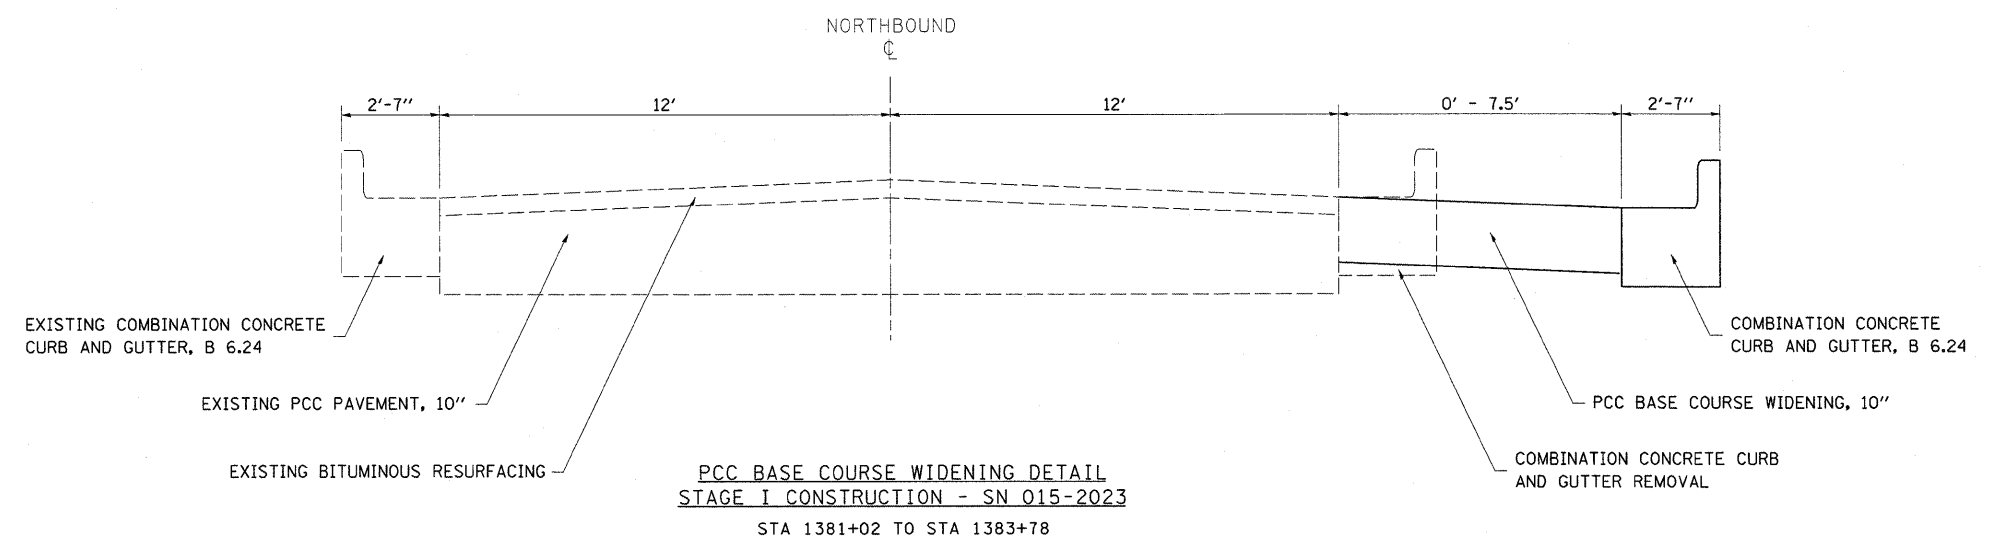

**PCC BASE COURSE WIDENING DETAIL**  
**STAGE I CONSTRUCTION - SN 015-2023**  
 STA 1381+02 TO STA 1383+78

FILE NAME =	USER NAME = swartzw	DESIGNED -	REVISED -
o:\p\work\p\dot\swartzw\dms50899\shdet_74157.dgn		DRAWN -	REVISED -
		CHECKED -	REVISED -

STATE OF ILLINOIS  
 DEPARTMENT OF TRANSPORTATION

MISCELLANEOUS DETAILS

F.A.P. RTE.	SECTION	COUNTY	TOTAL SHEETS	SHEET NO.
824	(16-2,19X-2)RS-1,19B,19BR		52	18

COLES/CUMBERLAND