
 
 
 
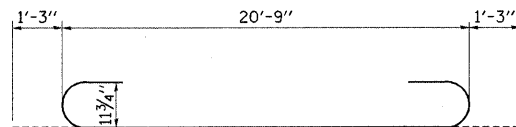



### BILL OF MATERIAL

BAR	TOTAL	SIZE	LENGTH	SHAPE
a(E)	14	#9	23'-4"	
a1(E)	4	#5	20'-9"	
b(E)	27	#6	6'-3"	
b1(E)	20	#4	5'-0"	
CONCRETE REMOVAL			CU. YD.	6.9
REINFORCEMENT BARS (EPOXY COATED)			POUND	1520
CONCRETE SUPERSTR.			CU. YD.	6.9

REINFORCEMENT BARS DESIGNATED (E) SHALL BE EPOXY COATED




Bar a(E)

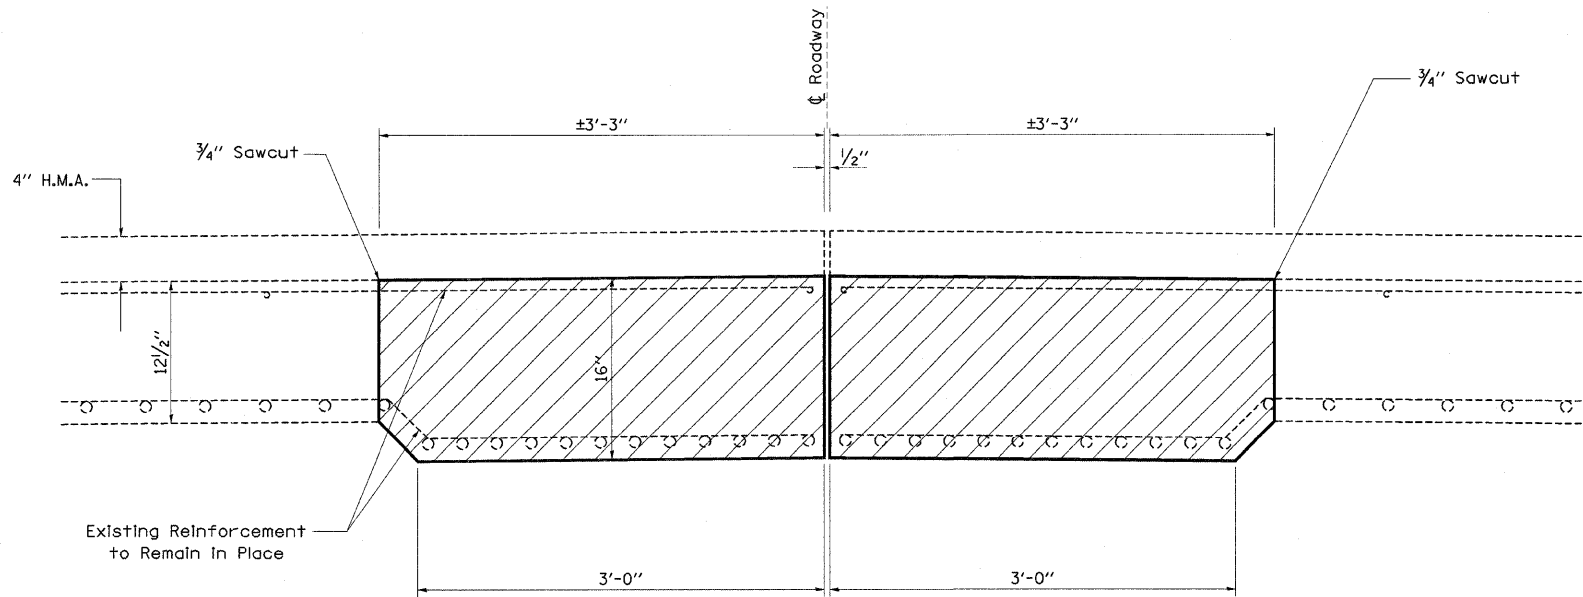

**SECTION A-A**  
(Dimensions at RT L's to end of deck)

- Existing Reinforcement
- Proposed Reinforcement

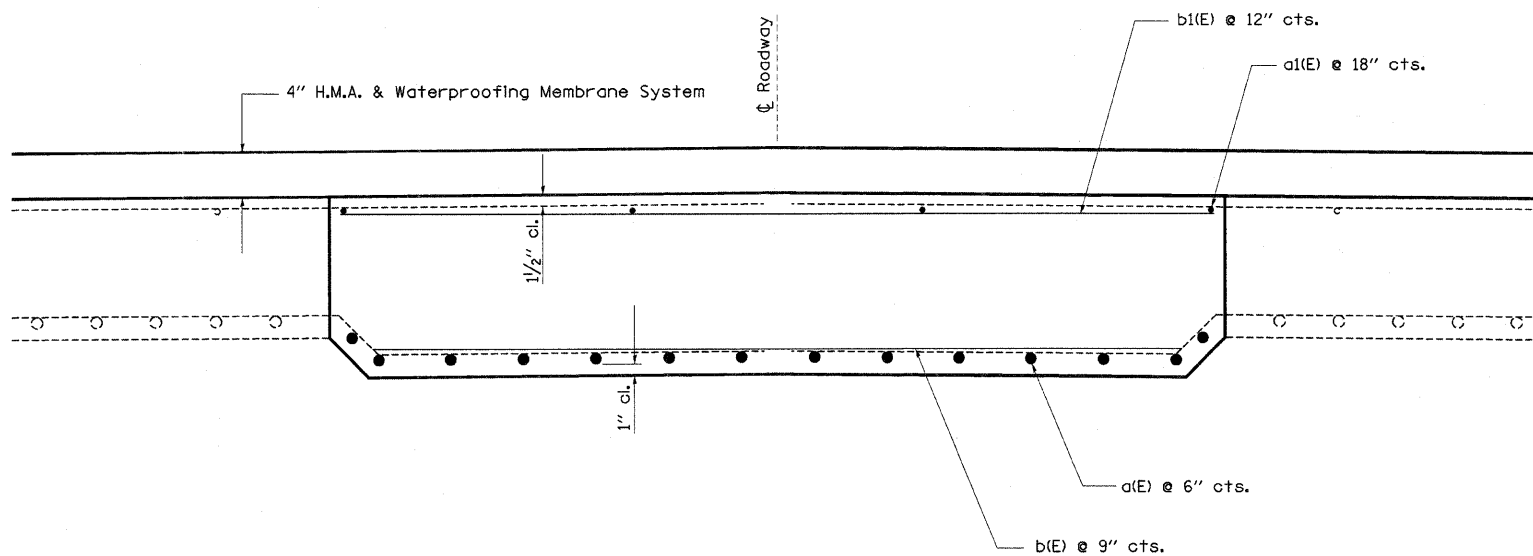

**SECTION B-B**  
(Dimensions at RT L's to end of deck)