


SECTION THRU EXISTING FLOOR DRAIN

Hatched area indicates Deck Slab Repair (Full Depth, Type I) at floor drain replacement.

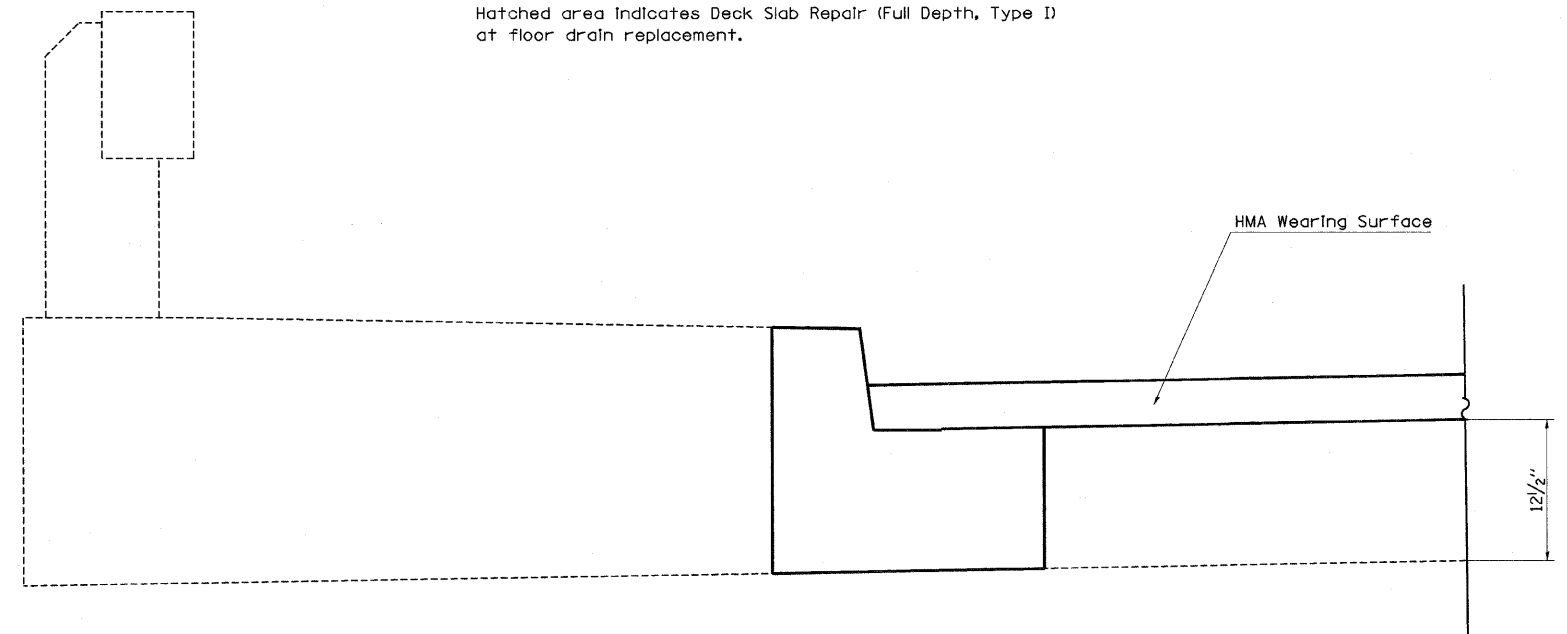

DRAIN REMOVAL DETAIL

Drain not to be replaced.

Note: See "Bridge Deck Patching" plan sheets for Floor Drain replacement locations. See "Total Bill of Materials" for each structure for quantities.

SHEET NO. 5
6 SHEETS

FILE NAME =	USER NAME = swartzw	DESIGNED -	REVISED -	STATE OF ILLINOIS DEPARTMENT OF TRANSPORTATION	FLOOR DRAIN REMOVAL DETAIL SN. 015-0025			F.A.P. RTE.	SECTION	COUNTY	TOTAL SHEETS	SHEET NO.	
c:\pwork\pwork\swartzw\dms35420\pl...	propbr-74157.dgn	DRAWN -	REVISED -		SCALE: N/A	SHEET NO. 5 OF 6 SHEETS	STA.	TO STA.	824	(16-2,19X-2)RS-1,19B,19BR	COLES,CUMB	52	48
		CHECKED -	REVISED -					CONTRACT NO. 74157					
		DATE -	REVISED -					FED. ROAD DIST. NO. ILLINOIS FED. AID PROJECT					