


FINAL SURVEY NO.	SUBMITTED	DATE
NOTE BOOK	PLOTTED	
AREAS CHECKED	TEMPLATE	
	AREAS CHECKED	

ORIGINAL SURVEY NO.	SUBMITTED	DATE
NOTE BOOK	PLOTTED	
AREAS CHECKED	TEMPLATE	
	AREAS CHECKED	

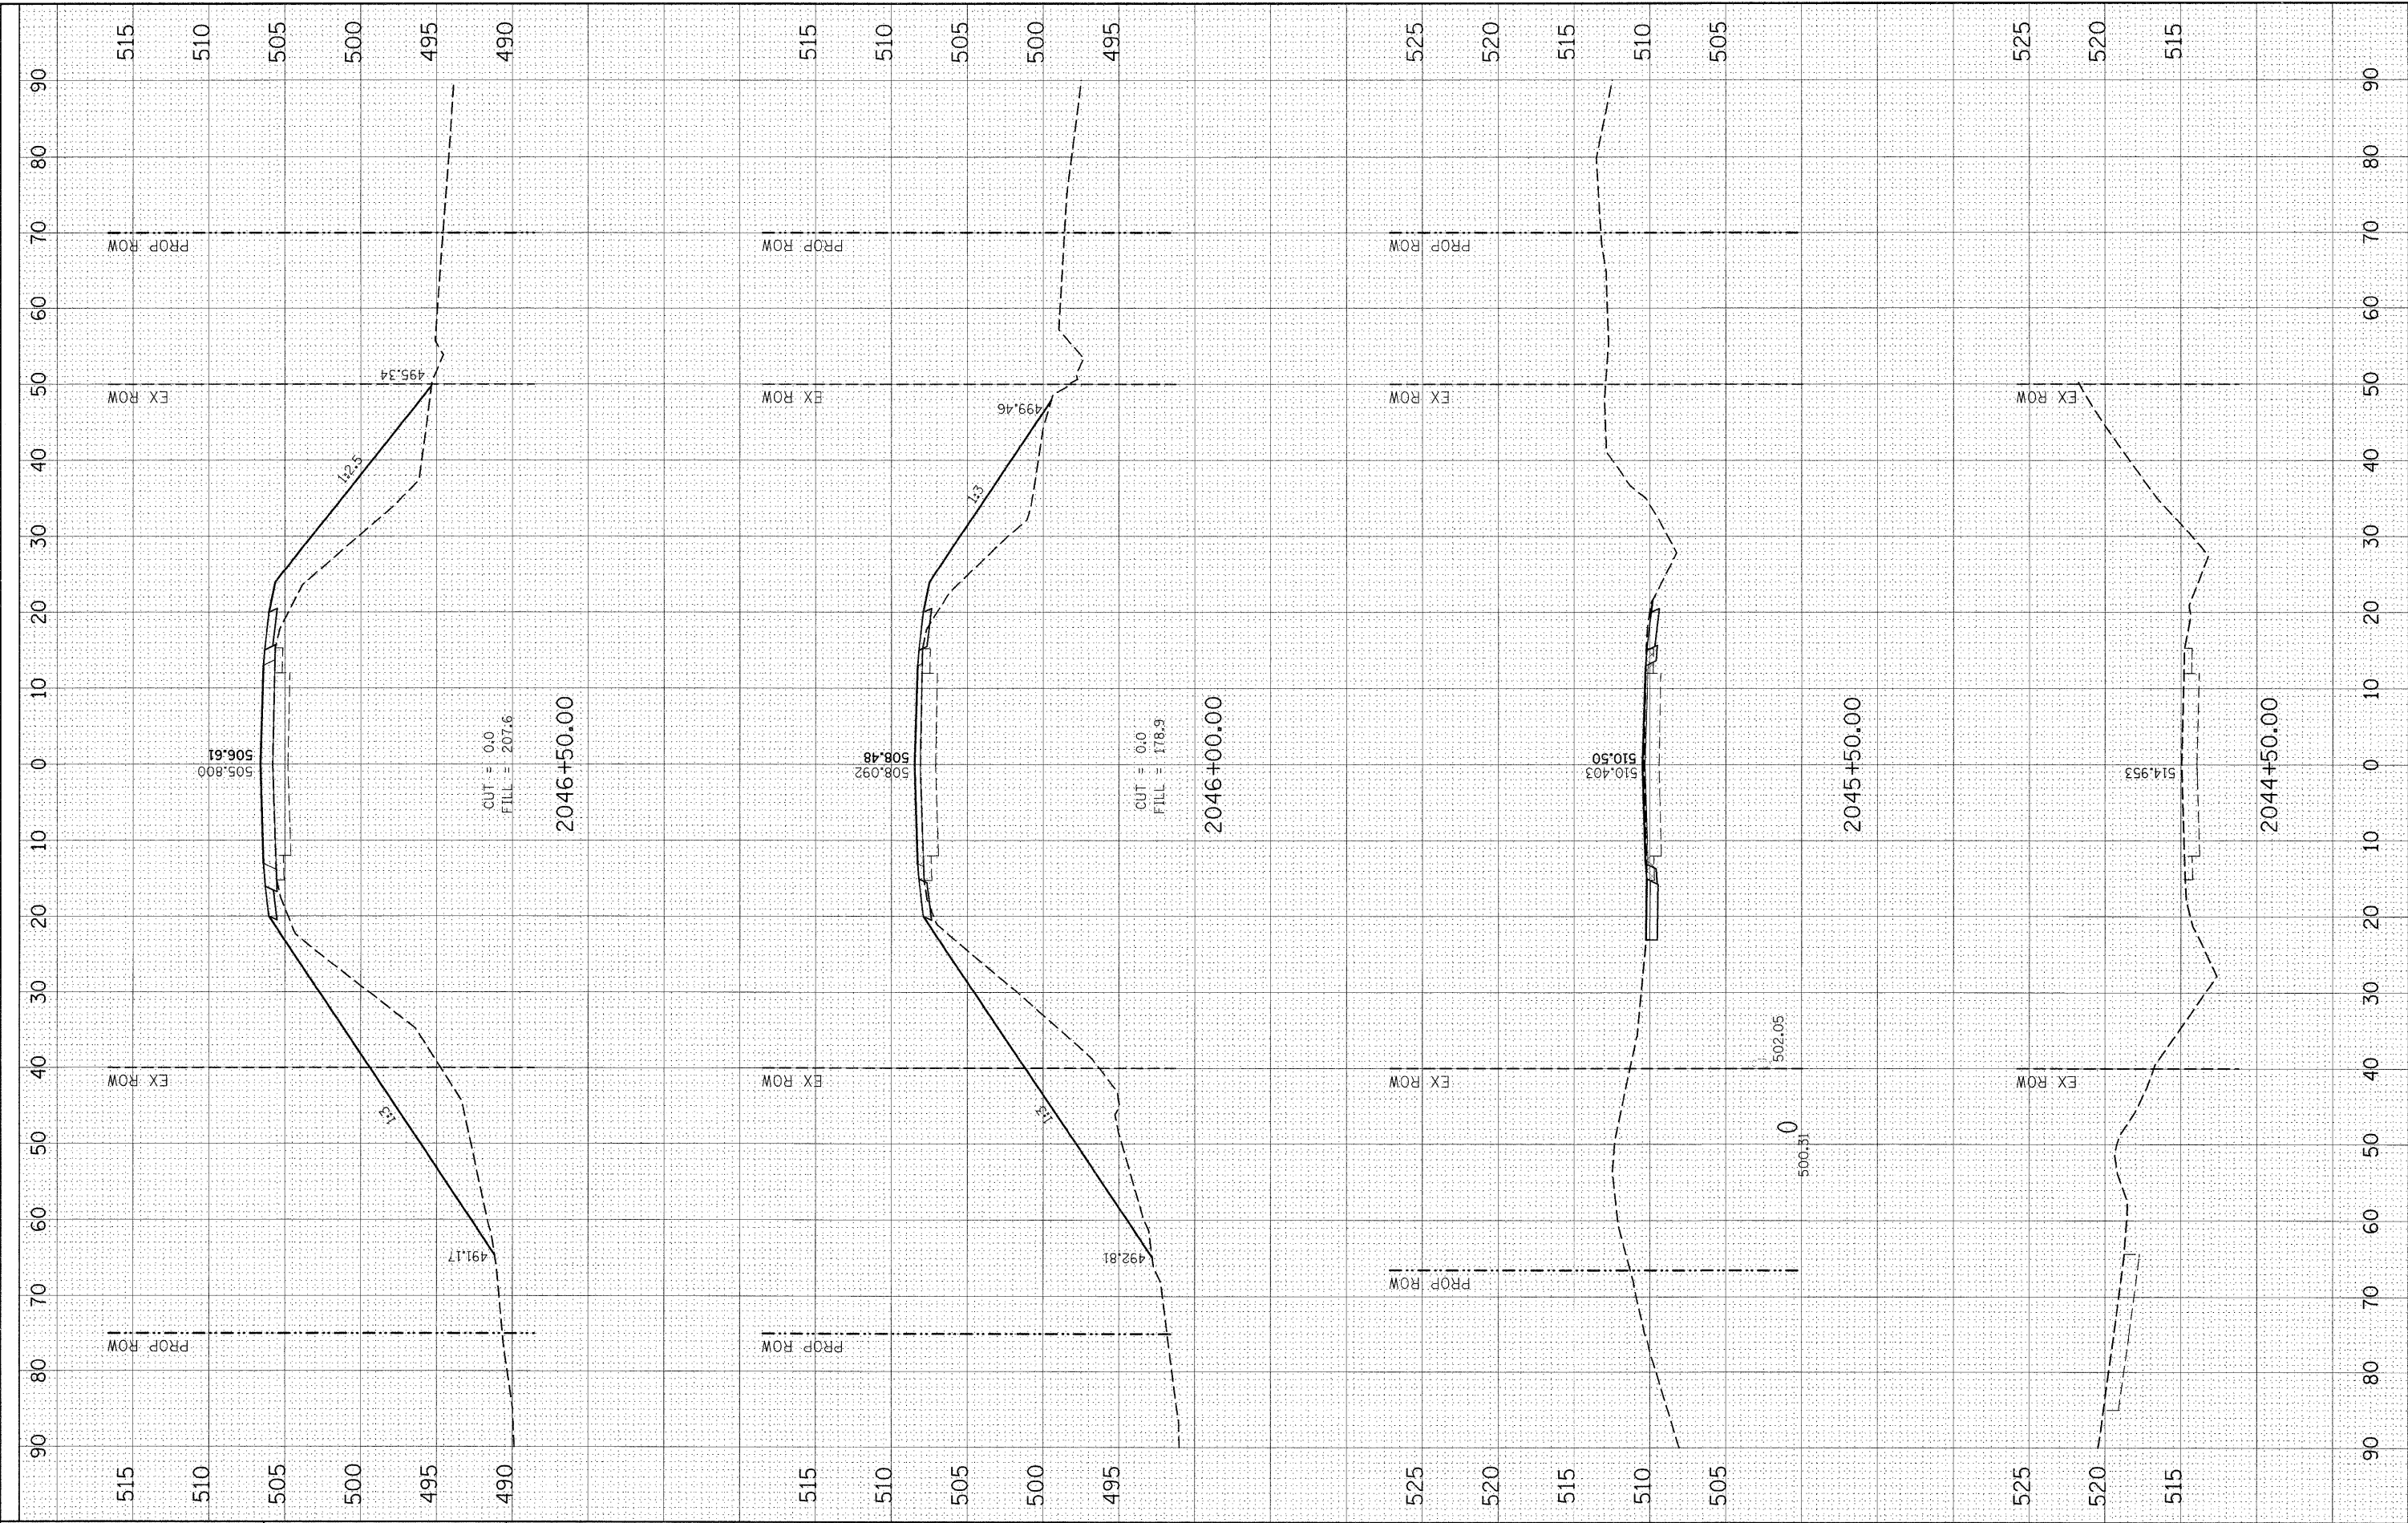

FILE NAME =	USER NAME = challandeske	DESIGNED -	REVISED -	STATE OF ILLINOIS DEPARTMENT OF TRANSPORTATION	MAINLINE CROSS SECTIONS			F.A.P. RTE.	SECTION	COUNTY	TOTAL SHEETS	SHEET NO.
c:\pw_work\p\dot\challandeske\dms51755\ssht12.dgn	PLOT SCALE = 10.0000' / IN.	DRAWN -	REVISED -					42	139BR	BOND	59	54
	PLOT DATE = 10/23/2008	CHECKED -	REVISED -					CONTRACT NO. 76391				
		DATE -	REVISED -					ILLINOIS FED. AID PROJECT				
SCALE:					SHEET NO.	OF	SHEETS	STA. 2044+50.00 TO STA. 2046+50.00				