


FINAL SURVEY	SURVEYED	DATE
NOTE BOOK	PIOTTED	BY
AREAS CHECKED	TEMPLATE	
NO.	AREAS CHECKED	

ORIGINAL SURVEY	SURVEYED	DATE
NOTE BOOK	PIOTTED	BY
AREAS CHECKED	TEMPLATE	
NO.	AREAS CHECKED	

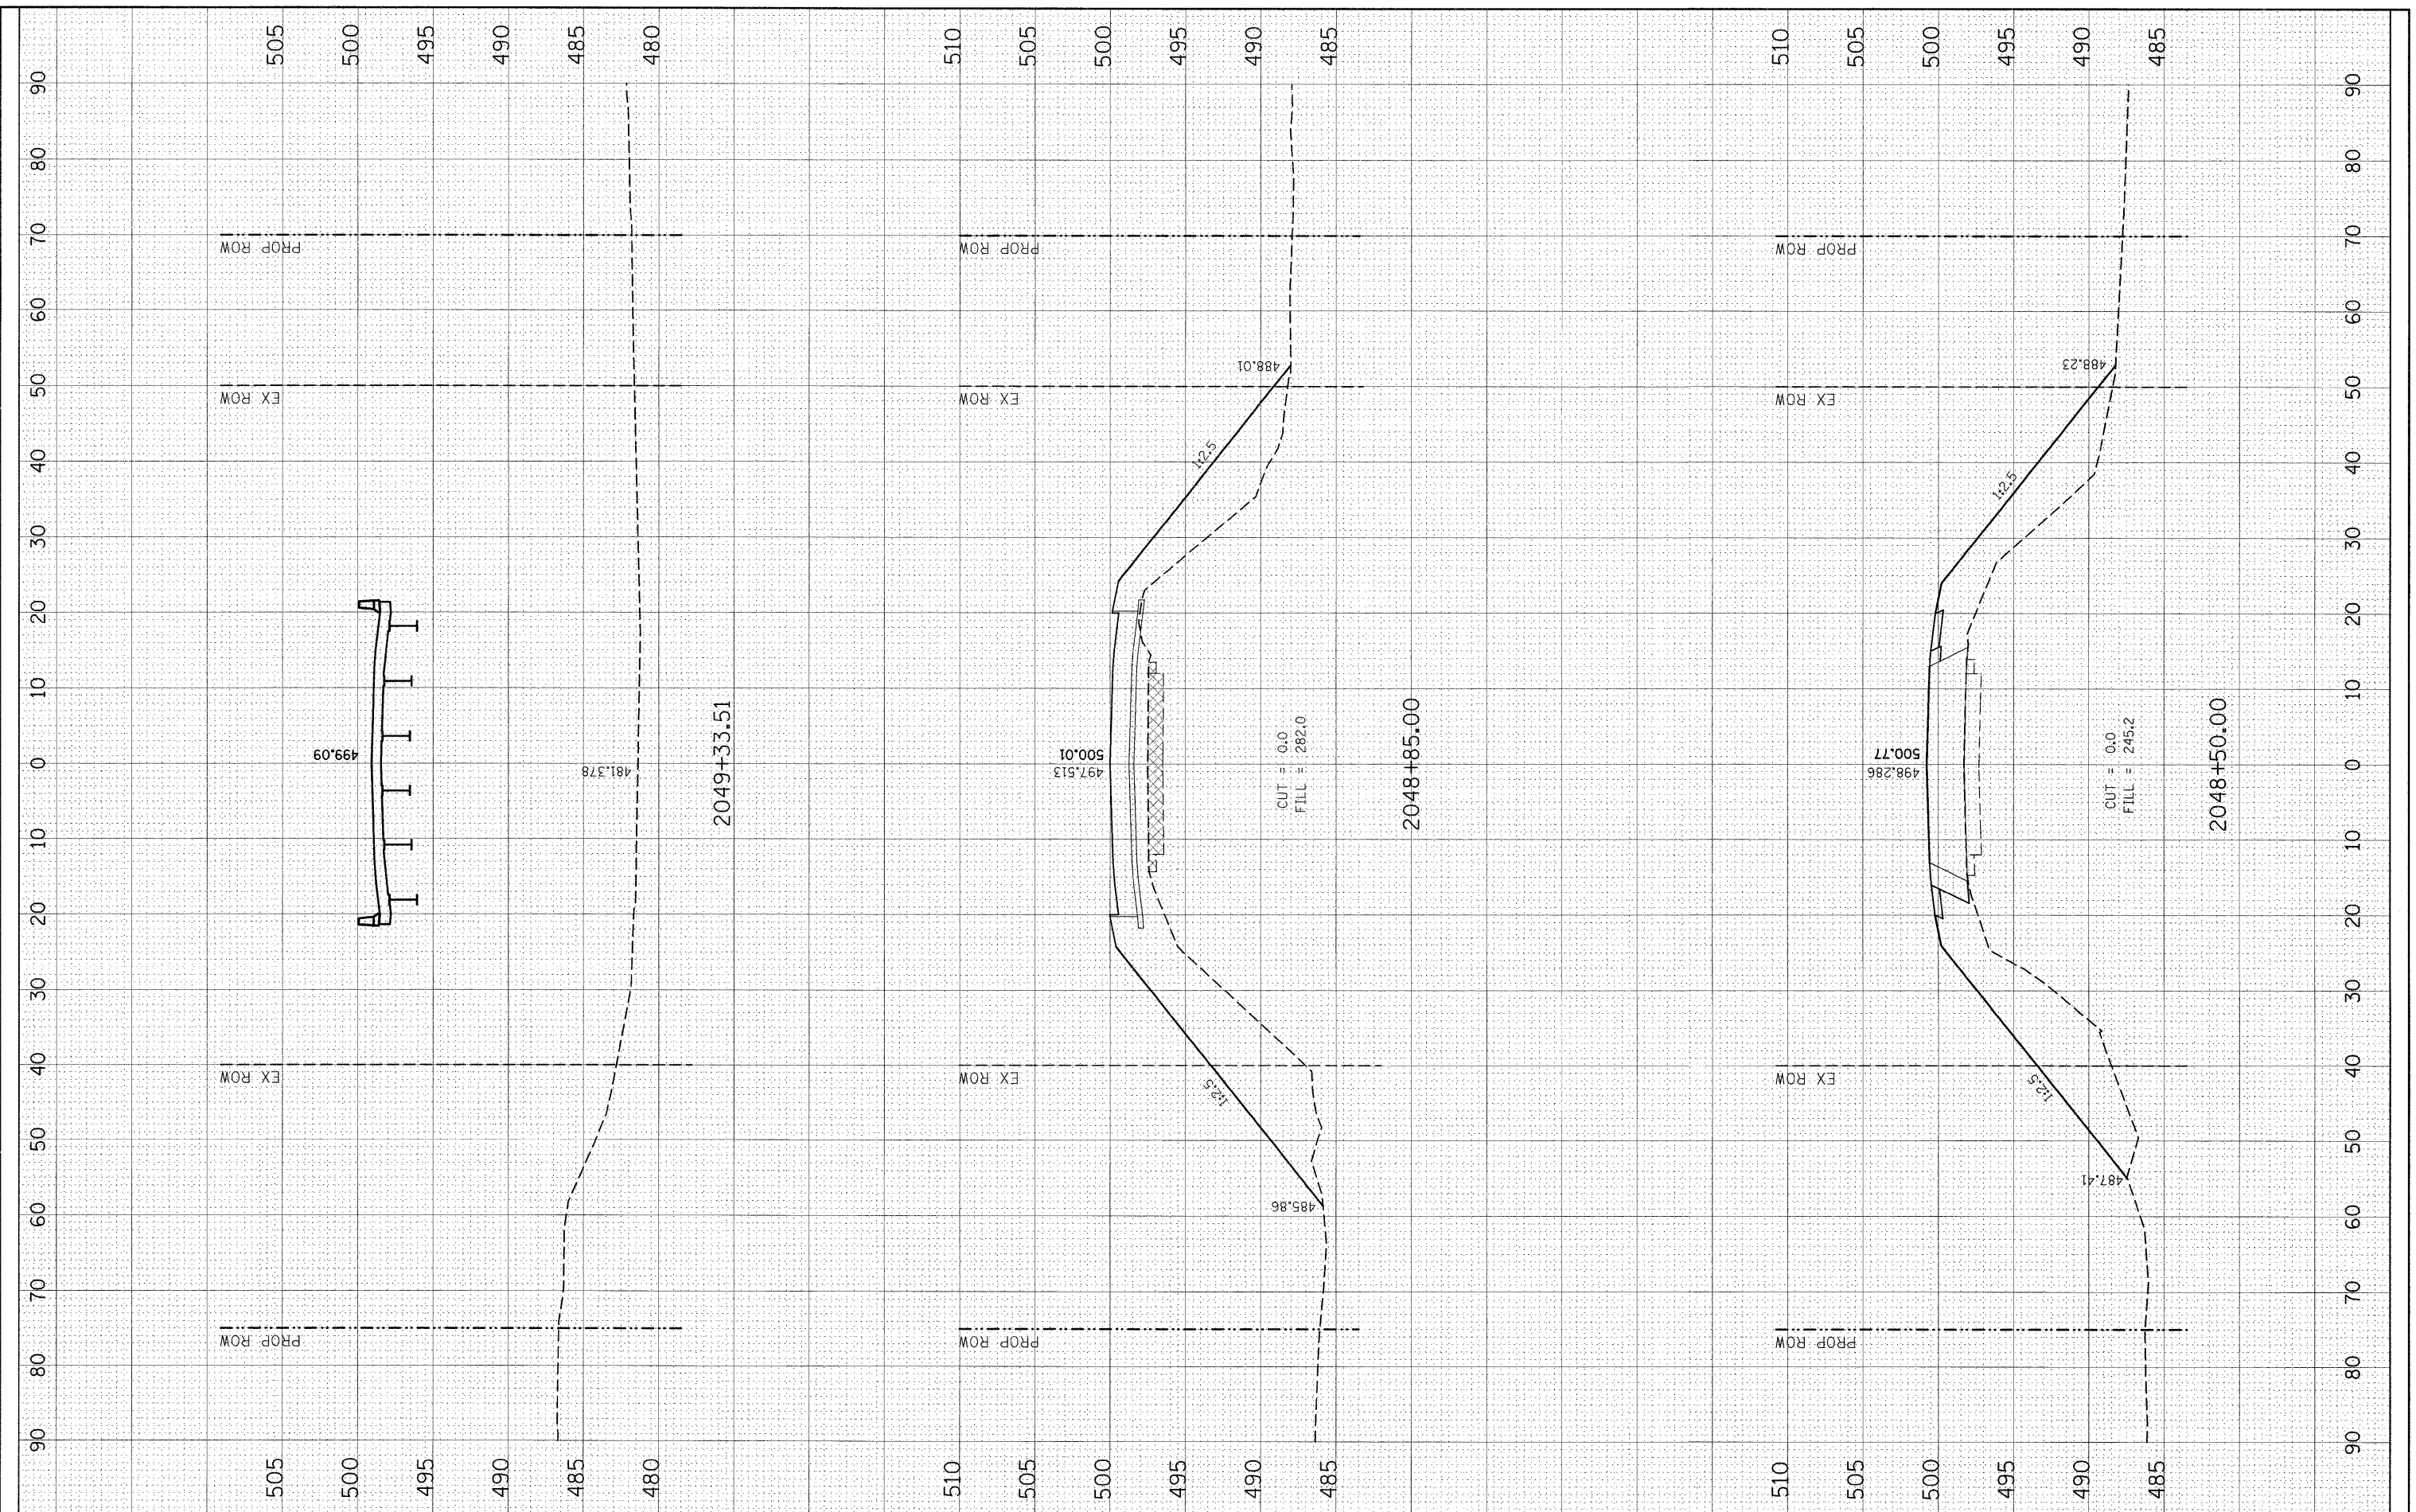

FILE NAME = c:\pw_work\pwidot\challandeske\dms51755\xsht12	USER NAME = challandeske	DESIGNED -	REVISED -	<p align="center">STATE OF ILLINOIS DEPARTMENT OF TRANSPORTATION</p>	<p align="center">MAINLINE CROSS SECTIONS</p>			F.A.P. RTE. 42	SECTION 139BR	COUNTY	TOTAL SHEETS 59	SHEET NO. 56
PLT1 SCALE = 10.0000' / IN.	PLT2 SCALE = 10.0000' / IN.	DRAWN -	REVISED -					BOND	CONTRACT NO. 76391			
PLT3 SCALE = 10.0000' / IN.	PLT4 SCALE = 10.0000' / IN.	CHECKED -	REVISED -					ILLINOIS FED. AID PROJECT				
PLT5 SCALE = 10.0000' / IN.	PLT6 SCALE = 10.0000' / IN.	DATE -	REVISED -					SCALE: SHEET NO. OF SHEETS STA. 2048+50.00 TO STA. 2049+33.51				