
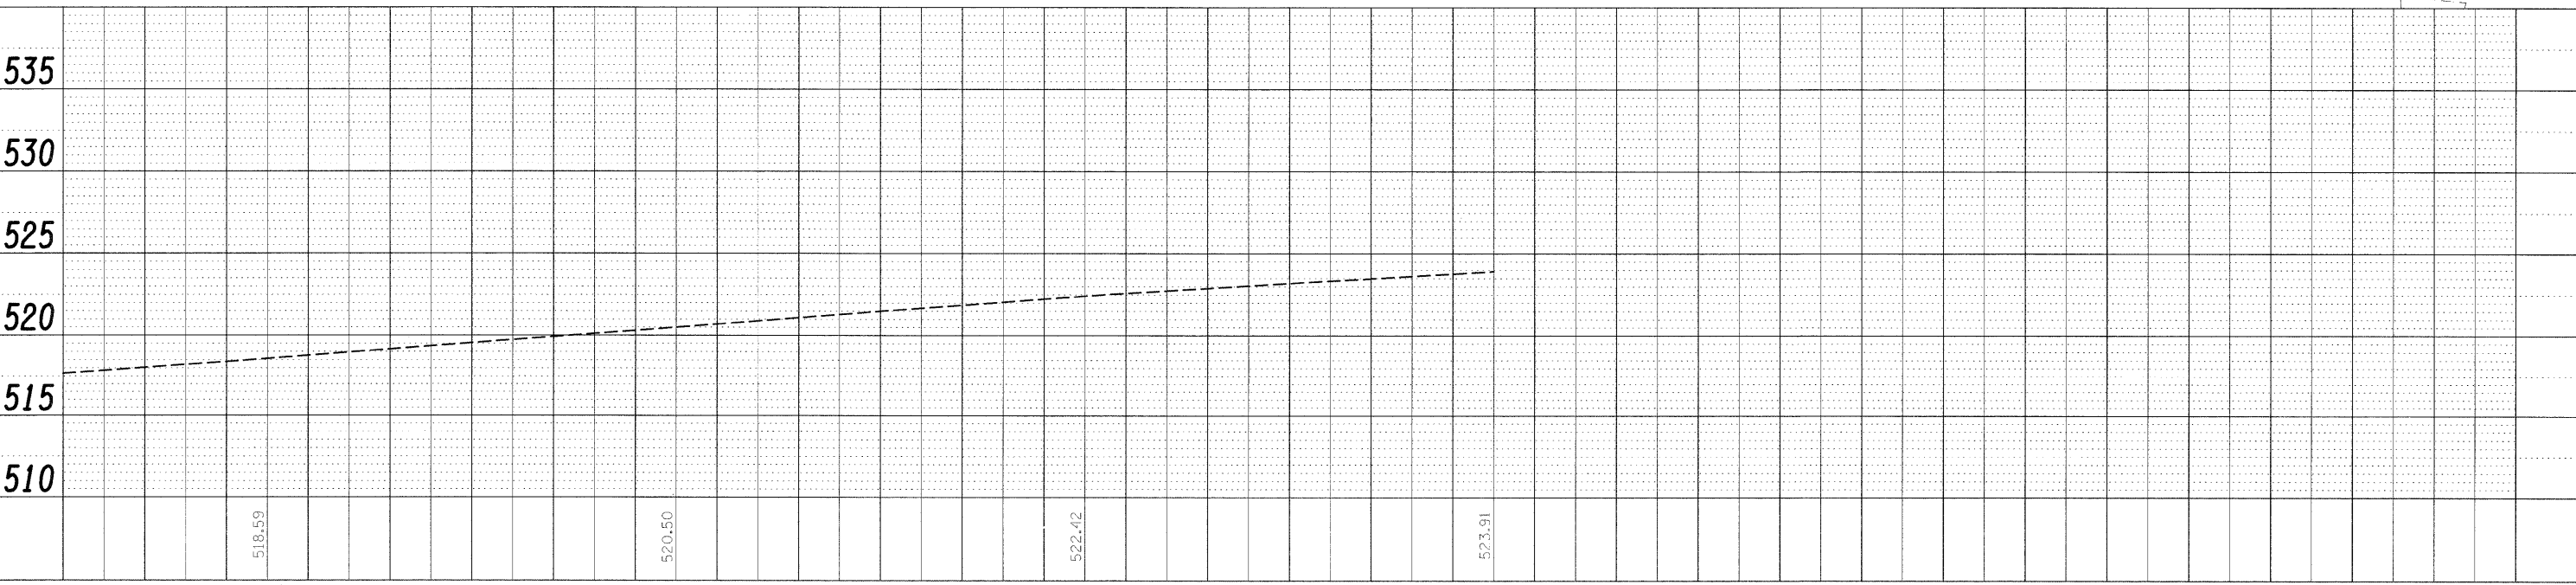


PLAN	DESIGNED	BY	DATE
	PLOTTED		
	ALIGNMENT CHECKED		
	NOTE BOOK NO.		
	ADD FILE NAME		

PROFILE	DESIGNED	BY	DATE
	PLOTTED		
	GRADES CHECKED		
	NOTE BOOK NO.		
	STRUCTURE NOTATIONS CHECKED		

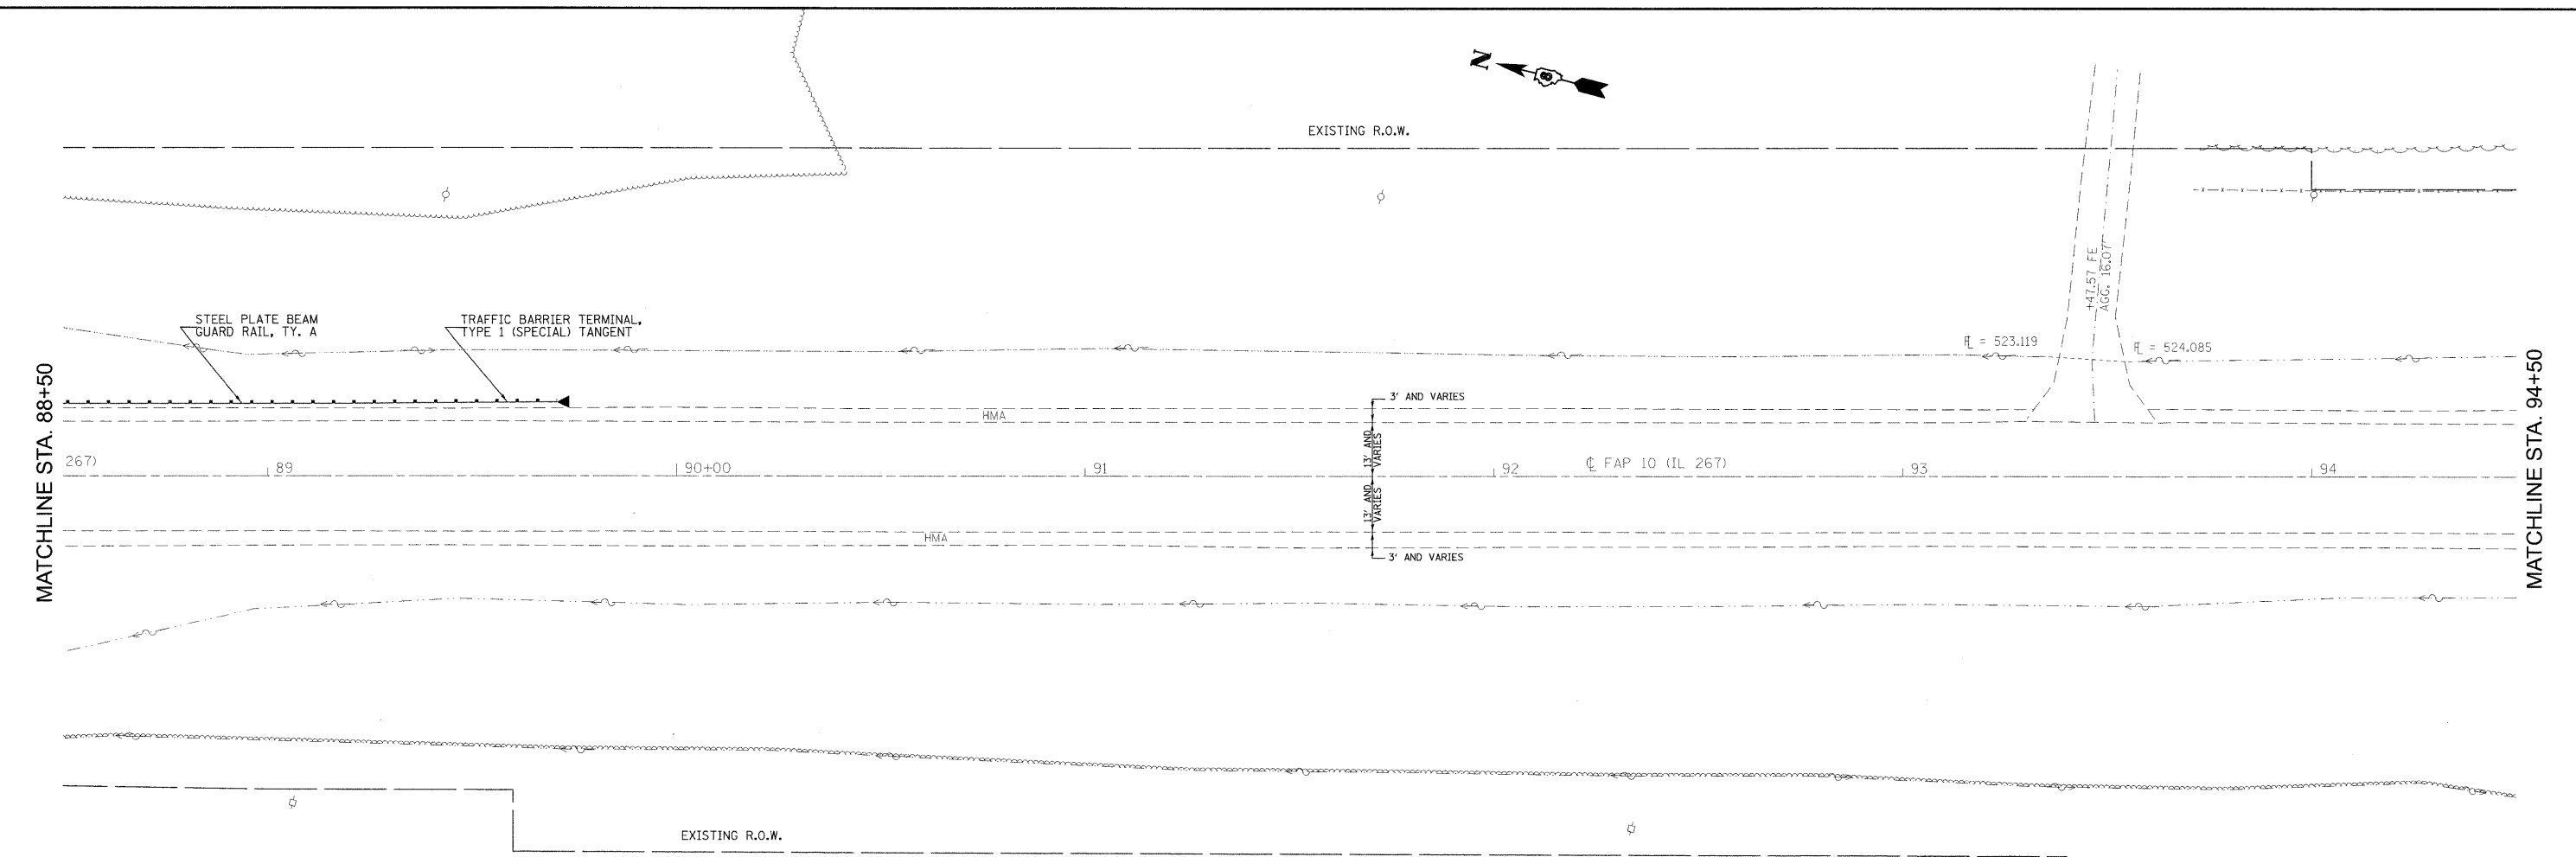

FILE NAME =	USER NAME =	DESIGNED -	REVISED -	STATE OF ILLINOIS DEPARTMENT OF TRANSPORTATION	PLAN VIEW	F.A.P. RTE.	SECTION	COUNTY	TOTAL SHEETS	SHEET NO.	
cc:\ps_work\pwidot\marrntm\dms51659\p1n03008.dgn		CHECKED -	REVISED -			10	410BR-1	GREENE	42	10	
		DRAWN -	REVISED -			CONTRACT NO. 76B58					
		CHECKED -	REVISED -			ILLINOIS FED. AID PROJECT					
PLOT SCALE = 28,0000' / IN.		PLOT DATE = 12/16/2008		SCALE: 20 = 1"		SHEET NO. OF SHEETS STA. TO STA.					