



STATE OF ILLINOIS
DEPARTMENT OF TRANSPORTATION

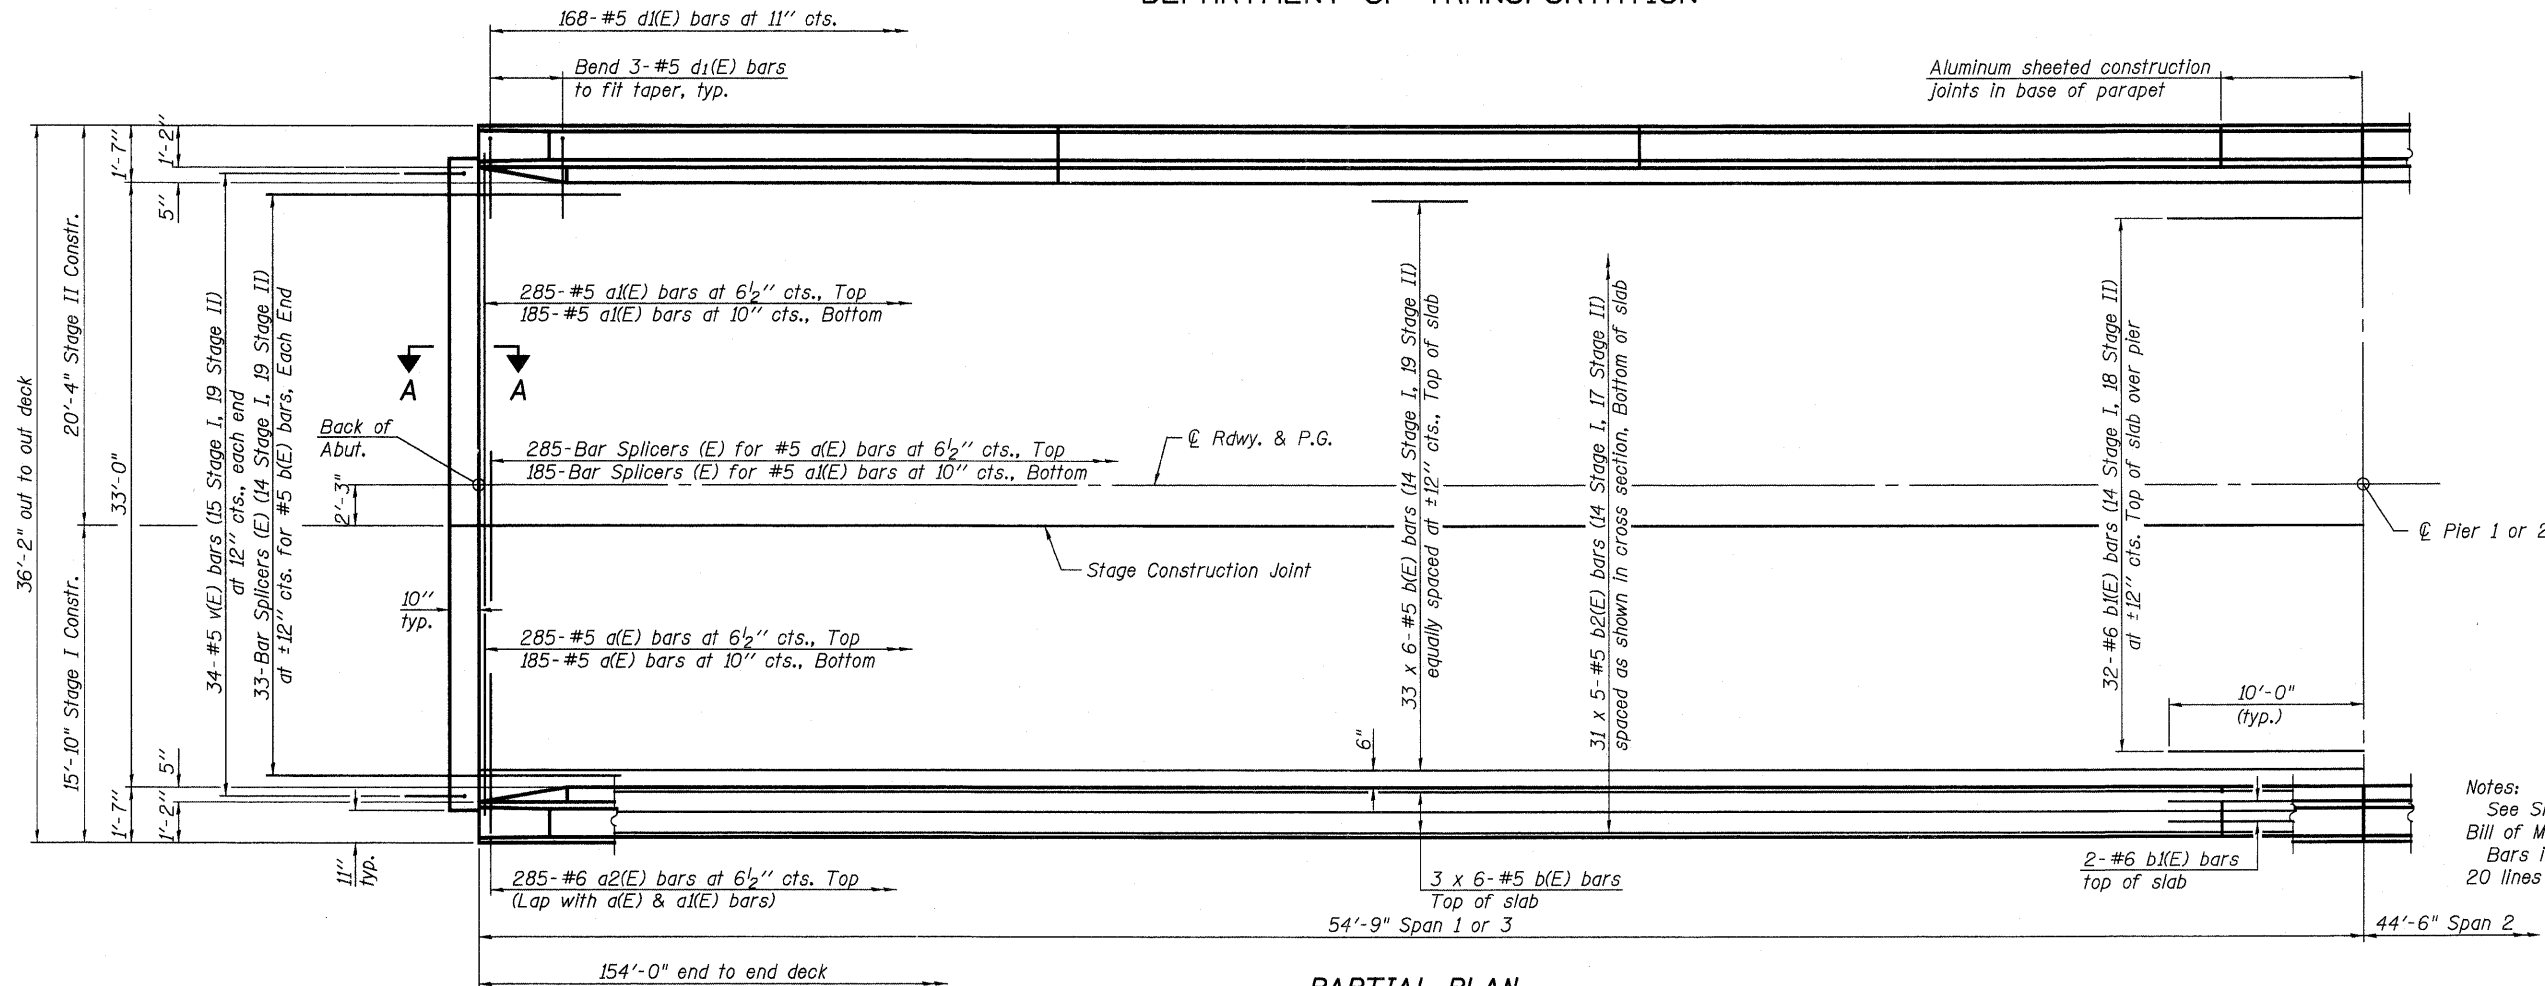

PARTIAL PLAN

MIN. BAR LAP
#5 Bar = 2'-2"

Notes:
See Sheet 9 of 19 for superstructure details,
Bill of Material and parapet reinforcement.
Bars indicated thus 20 x 3-#5 etc. indicates
20 lines of bars with 3 lengths per line.

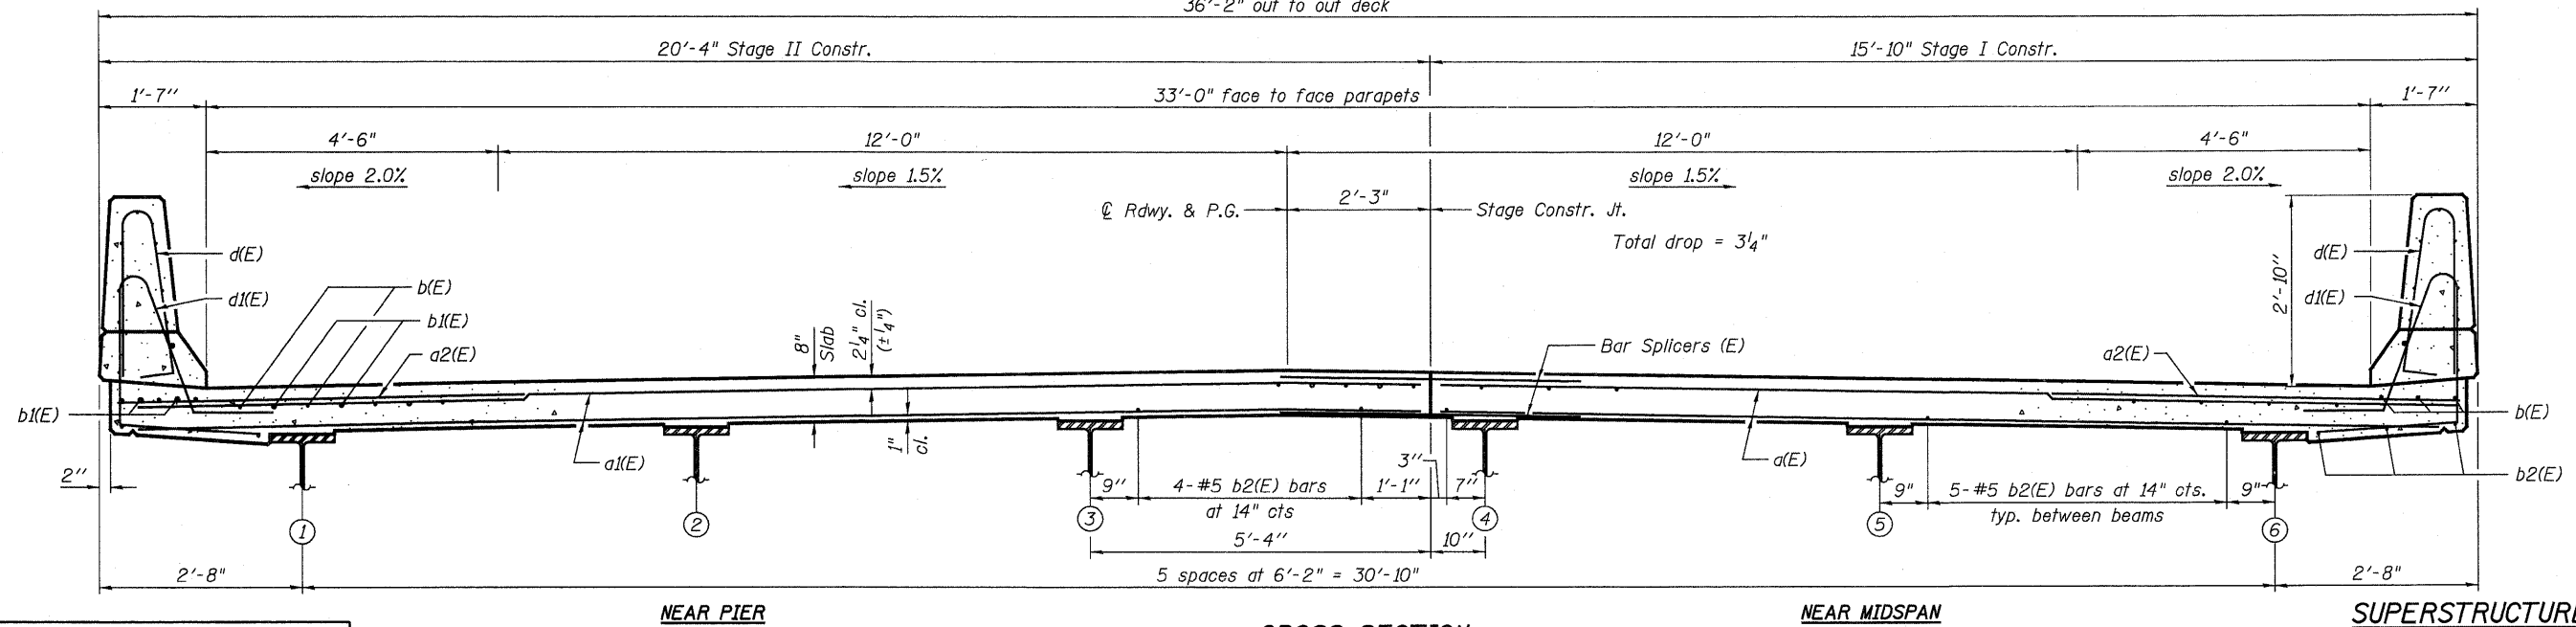

CROSS SECTION
(Looking South)

NEAR PIER

NEAR MIDSPAN

SUPERSTRUCTURE
ILLINOIS 267 OVER
TAYLOR CREEK
STRUCTURE NO. 031-0043

JD Johnson, Depp & Quisenberry CONSULTING ENGINEERS Springfield, Illinois	
DESIGNED: JDQ	DRAWN: PTR
CHECKED: DCD	CHECKED: DCD

SI-2-0

5-16-08

SHEET 7 OF 19	F.A.P. RTE.	SECTION	COUNTY	TOTAL SHEETS	SHEET NO.
	10	410BR-1	GREENE	37	19
	STA. 85+20.50		CONTRACT NO. 76B58		
FED. ROAD DIST. NO.		ILLINOIS FED. AID PROJECT			

FILE: J:\A\DO\10183 IL-08VW#8 IL 267 Taylor Creek-FINAL V-Taylor Creek\07superstr.Ldgn
 USER: DCD
 DATE: 10/07/2008 15:06:05