


FINAL SURVEY	SUPERVISED	DATE
NOTE BOOK	TEMPERATURE	
	AREAS	
	AREAS CHECKED	

ORIGINAL SURVEY	SUPERVISED	DATE
NOTE BOOK	TEMPERATURE	
	AREAS	
	AREAS CHECKED	

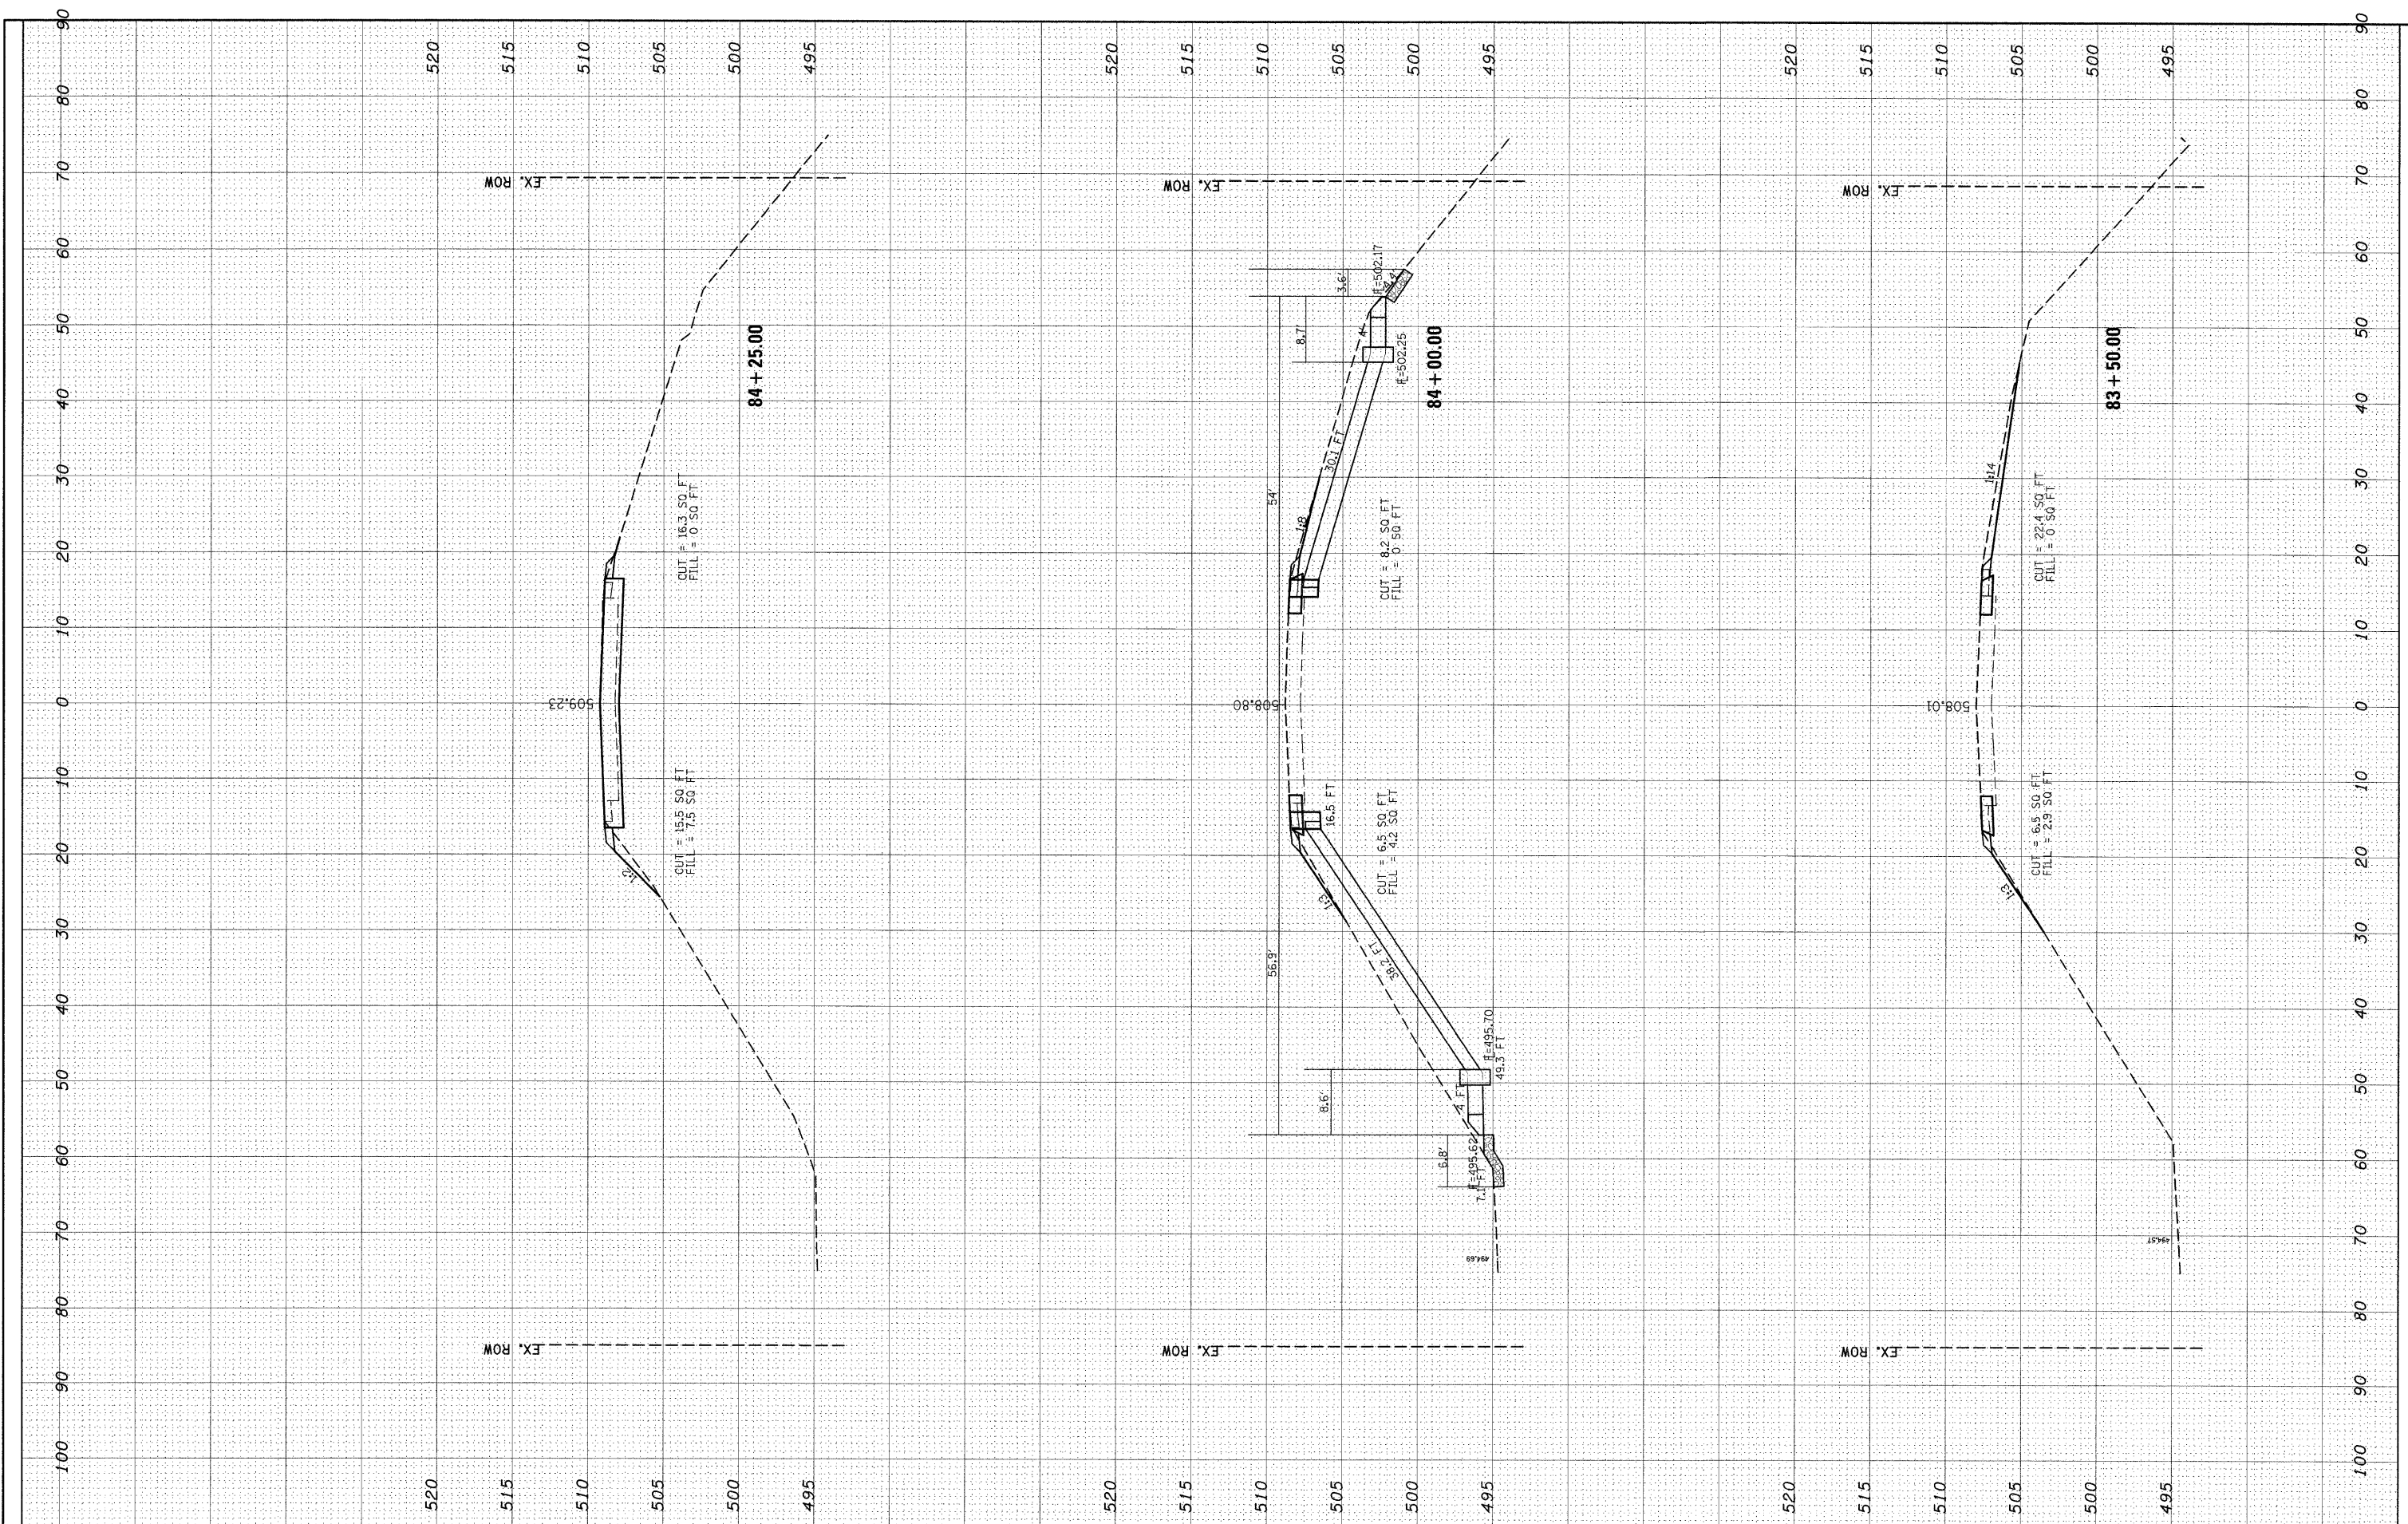

FILE NAME =	USER NAME = manntm	DESIGNED -	REVISED -	STATE OF ILLINOIS DEPARTMENT OF TRANSPORTATION	F.A.P. RTE.	SECTION	COUNTY	TOTAL SHEETS	SHEET NO.
cs:\pw_work\PWJDOT\MANNITM\dms51659\wash\td3008a.dgn		DRAWN -	REVISED -		10	410BR-1	GREENE	37	33
		CHECKED -	REVISED -		CONTRACT NO. 76B58				
		DATE - 10/16/2008	REVISED -		SCALE:	SHEET NO. 2 OF 4 SHEETS	STA. 83+50.00 TO STA. 84+25.00	FED. ROAD DIST. NO.	ILLINOIS FED. AID PROJECT